

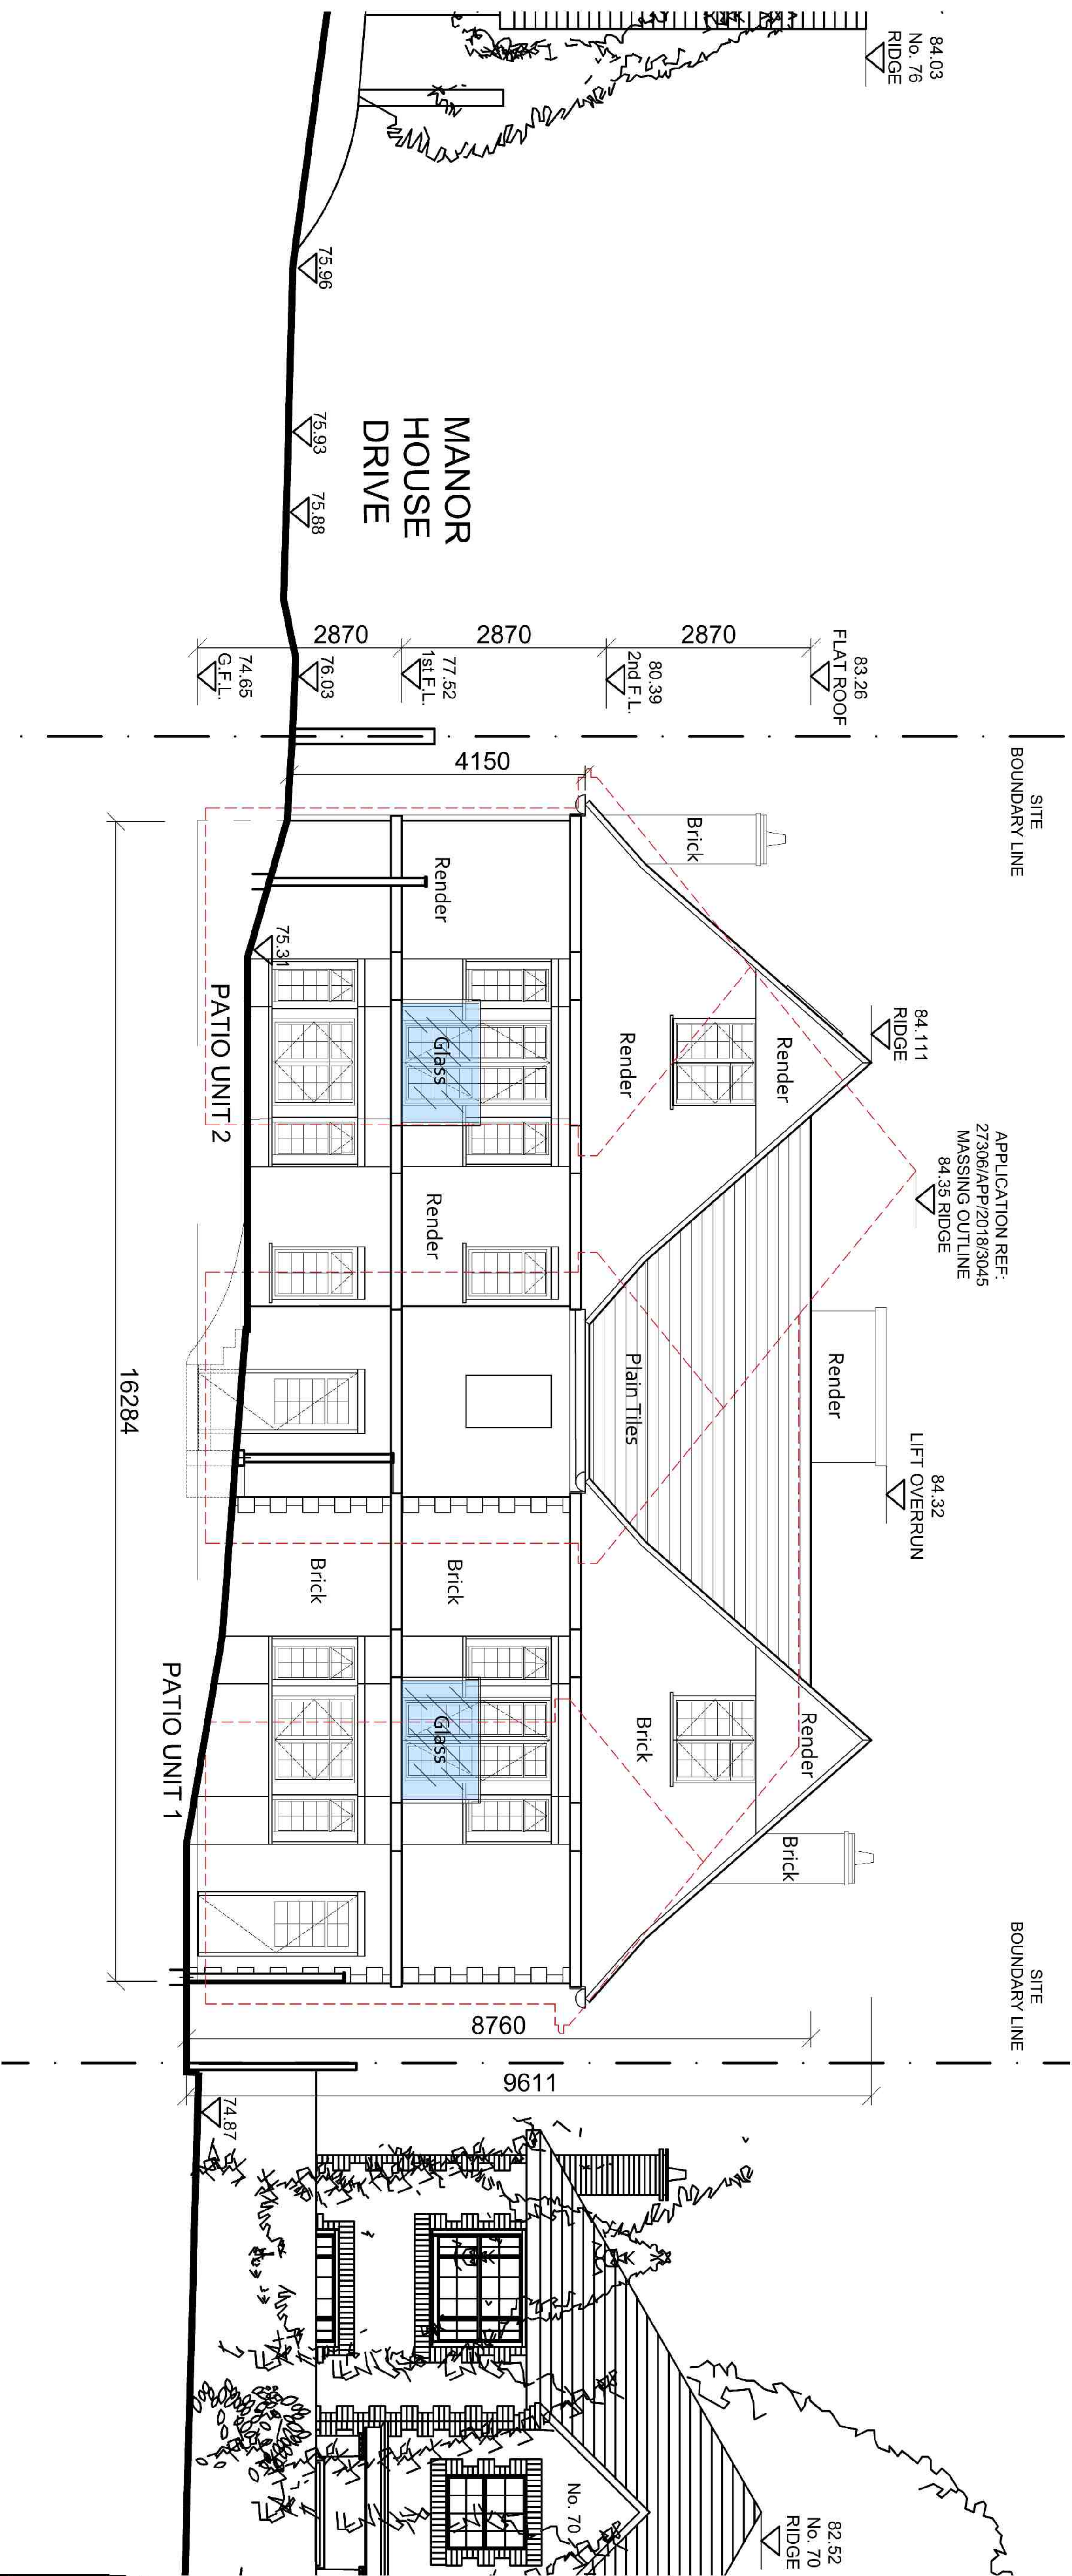


Notes:

KEY PLAN

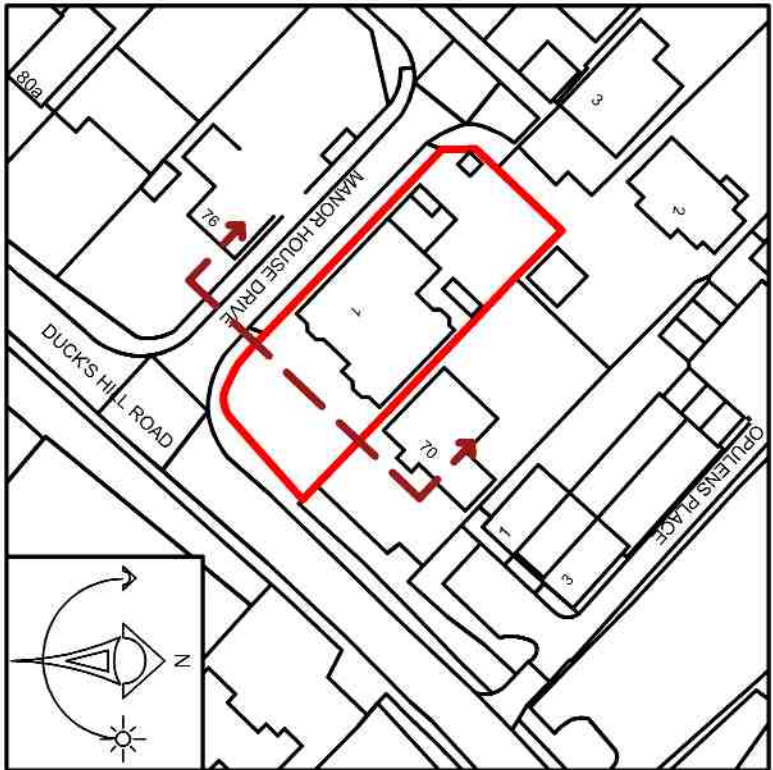

1 Proposed South-East Facing Elevation

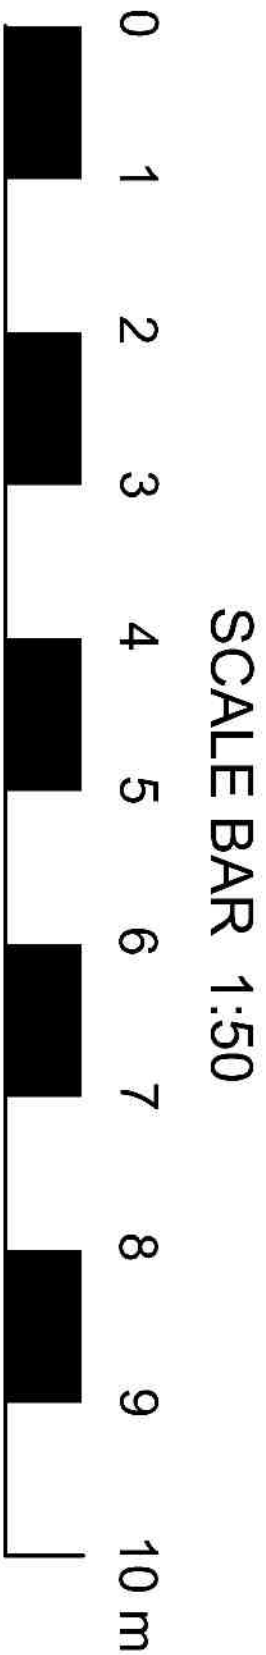

A				13.02.20				Scale updated				EK				IB			
Rev:				Date:				Details:				By:				Chk:			
EngineRoom				2 Cardinal Street				Ipswich				IP1 1LG							
CHALLENGE ORDINARY																			
PLANNING																			
Client / Location:				1 Manor House Drive				Northwood											
Drawing:				PROPOSED SOUTH-EAST				FACING ELEVATION											
Scale:				Date:				Drawn:				Check:							
A1 @ 1:50				03-10-19				IB				PB							
Job No:				Dwg No:				309				Rev:				A			
ER1901006																			
© EngineerRoom (technical) Ltd. This title block is 100mm wide at full scale.				Do not scale. Work to figured dimensions only which should be verified on site.															