



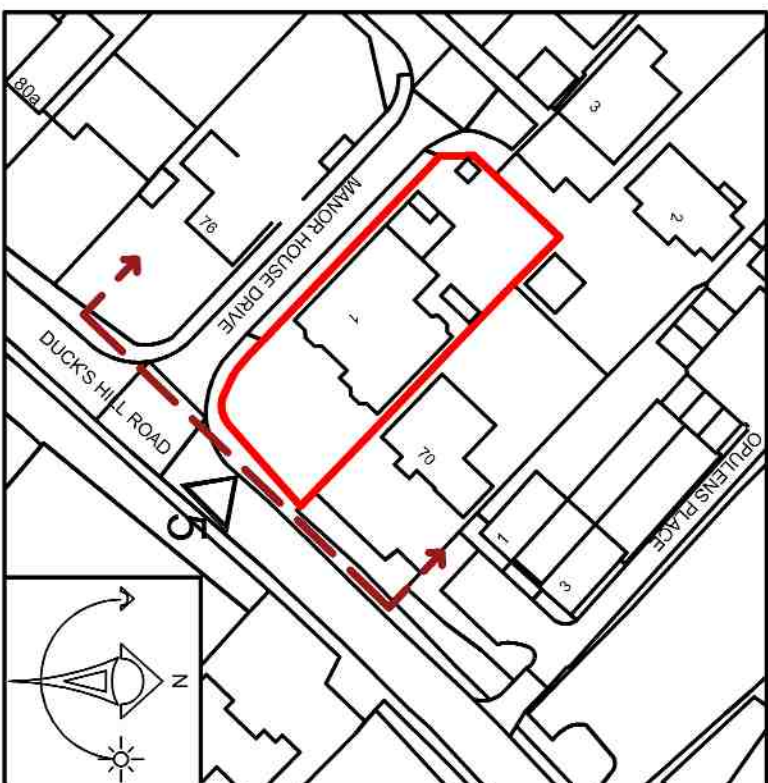

1 Proposed Street-Scape Elevation

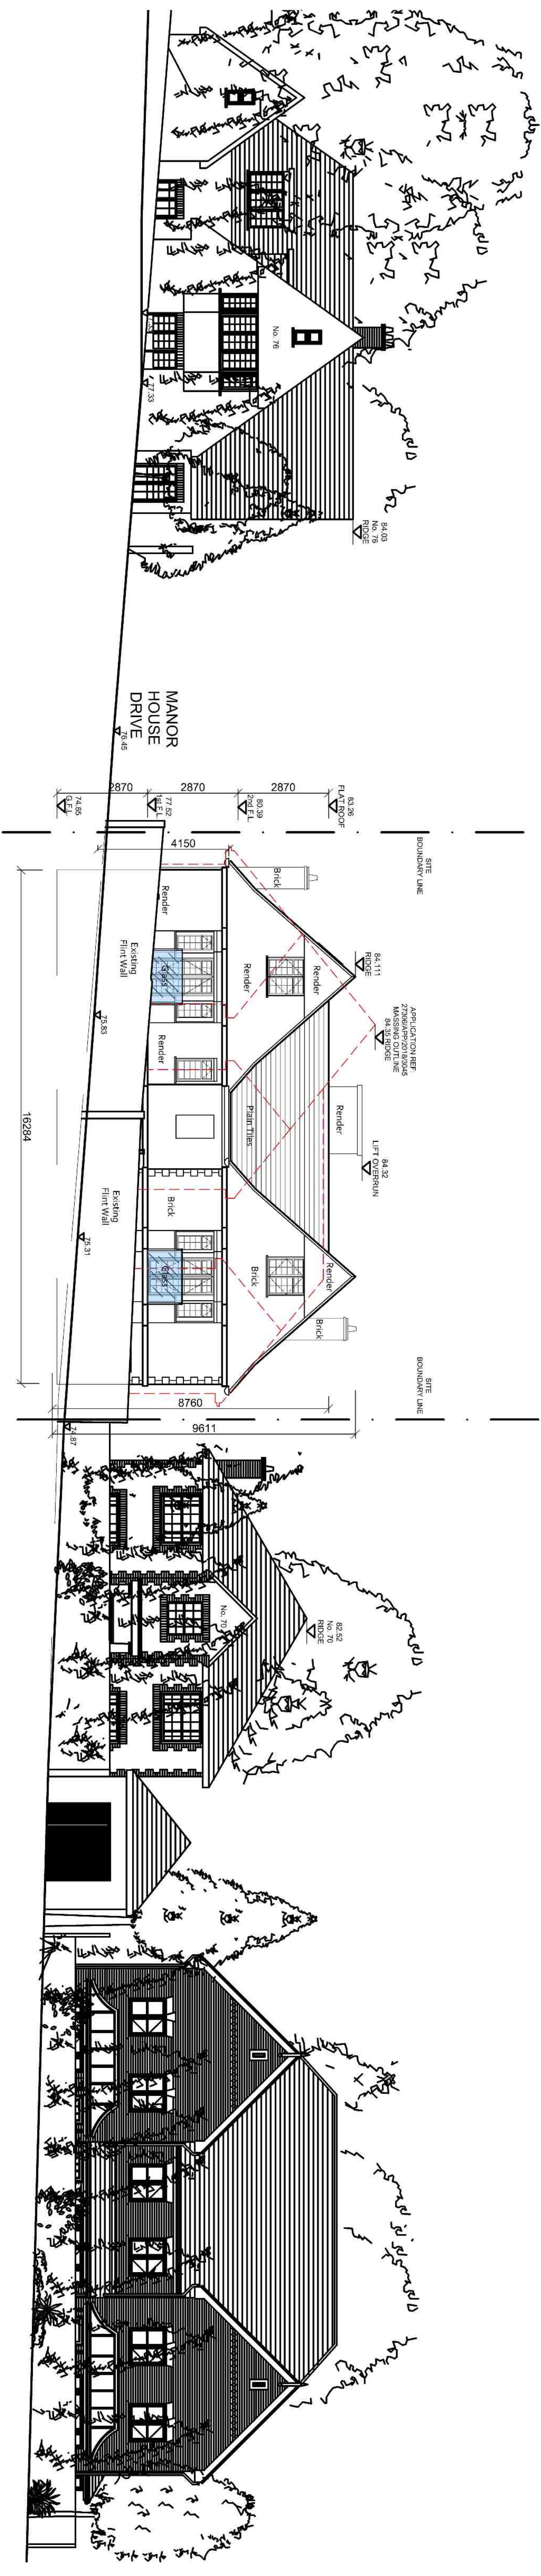

SCALE BAR 1:100

A horizontal scale bar with markings at 0, 1, 2, 3, 4, 5, 6, 7, 8, 9, and 10 m.

Rev:	Date:	Details:	By:	Chk:
------	-------	----------	-----	------



EngineRoom
2 Cardinal Street
Ipswich
IP1 1LG

PLANNING

Client / Location: 1 Manor House Drive
Northwood

Drawing:
**PROPOSED STREET-SCAPE
ELEVATION**

Scale:	Date:	Drawn:	Check:
A1 @ 1:100	03-10-19	IB	PB
Job No:	Dwg No:	Rev:	
ER1901006	313	A	

© EngineRoom (technical) Ltd. This title block is 100mm wide at full scale.

Do not scale. Work to figured dimensions only which should be verified on site.