



Notes:

KEY PLAN

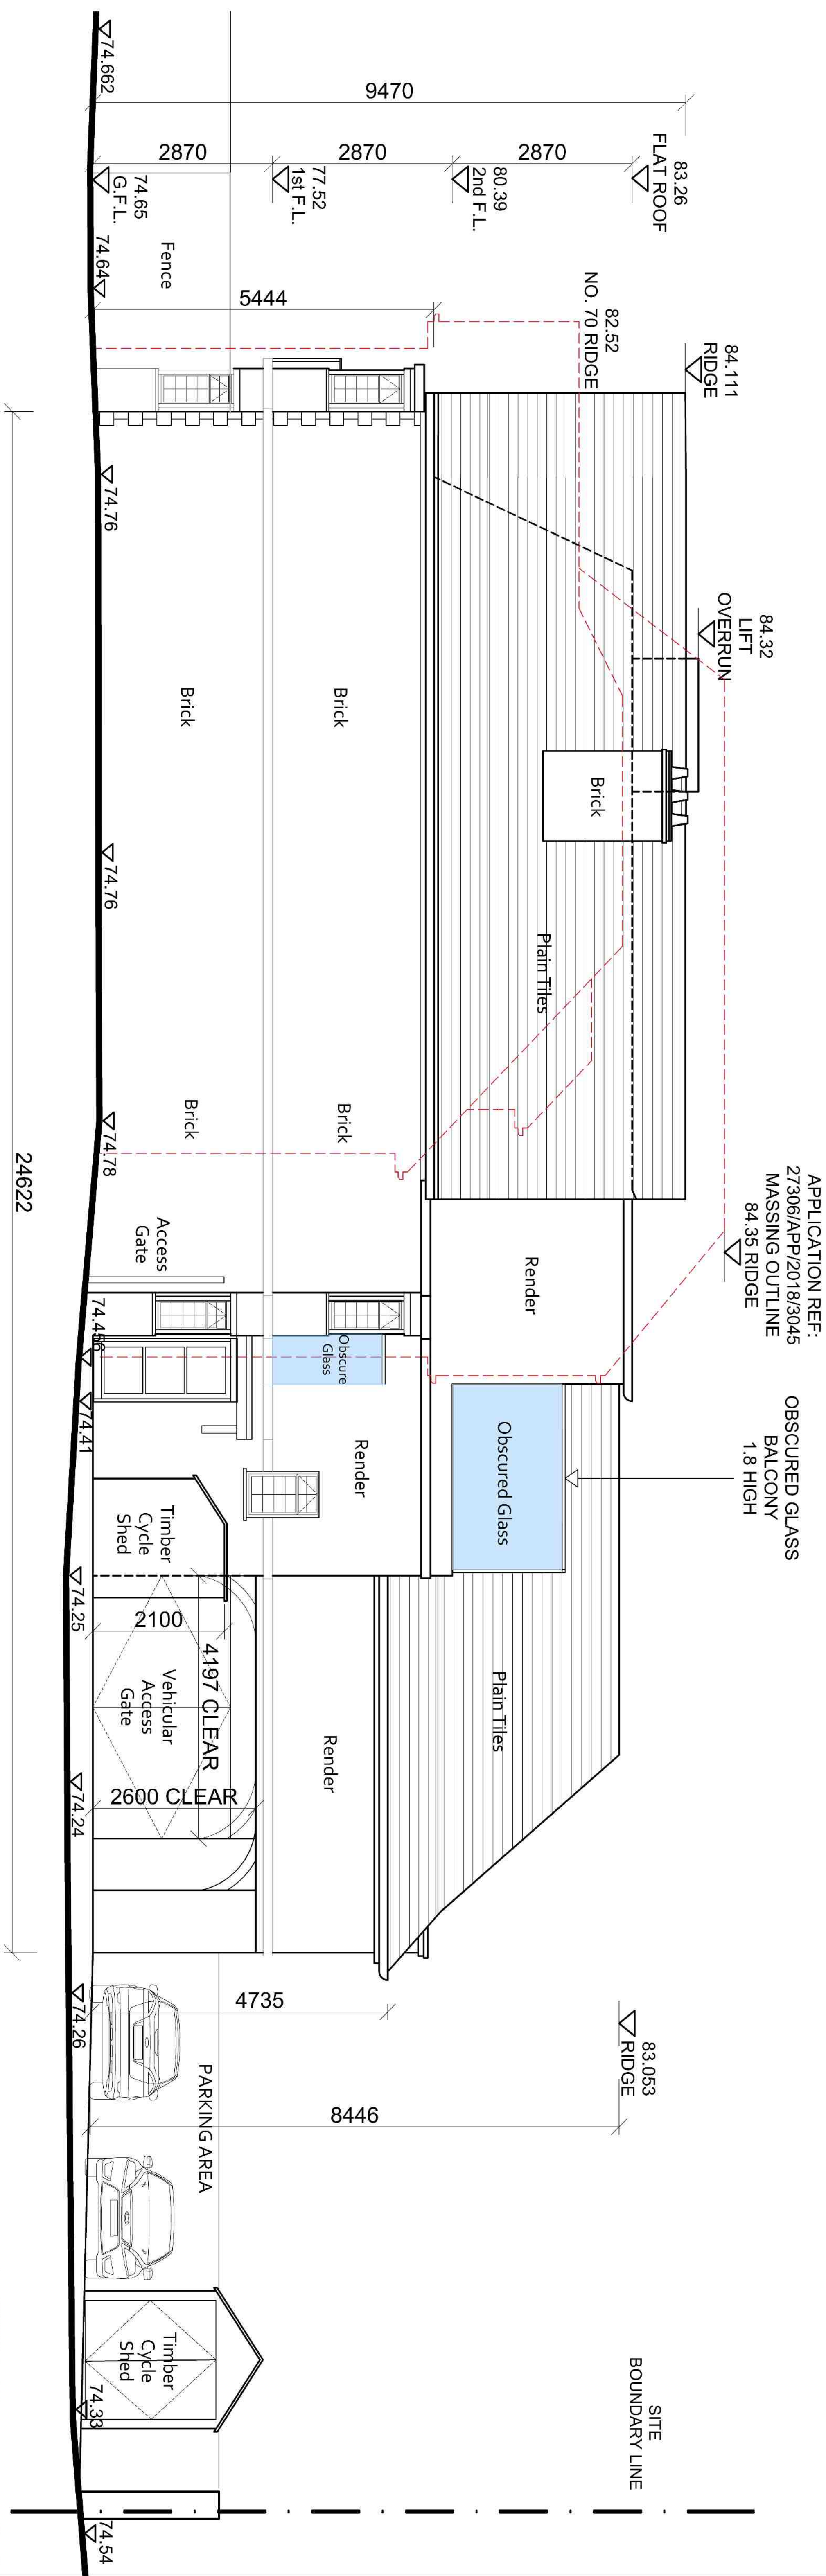

1 Proposed North-East Facing Elevation

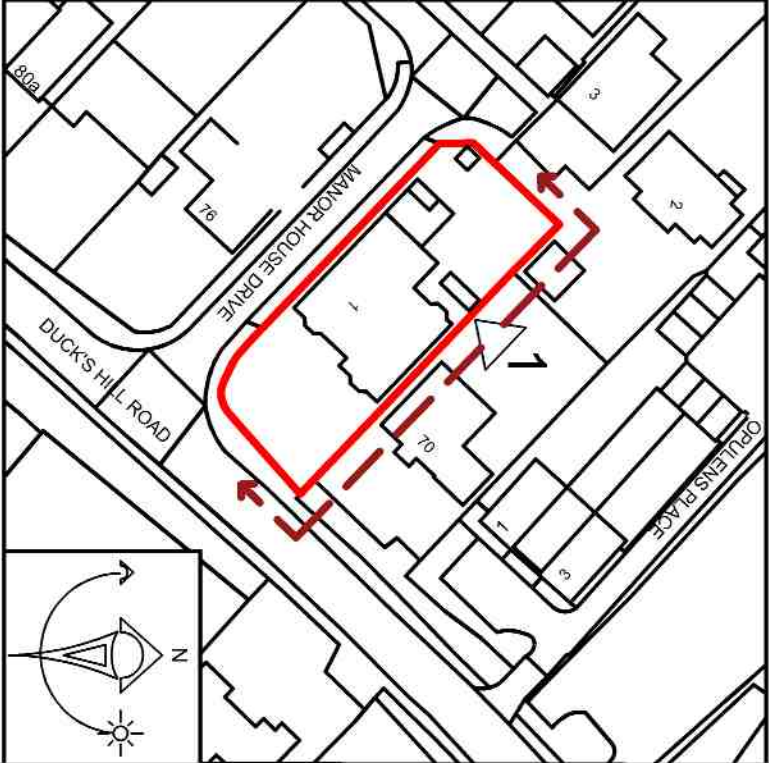

 engineroom CHALLENGE ORDINARY			
EngineRoom 2 Cardinal Street Ipswich IP1 1LG			
PLANNING			
Client / Location: 1 Manor House Drive Northwood			
Drawing: PROPOSED NORTH-EAST FACING ELEVATION			
Scale: A1 @ 1:50	Date: 03-10-19	Drawn: IB	Check: PB
Job No: ER1901006	Dwg No: 310	Rev: A	
© Engineroom (Technical) Ltd. This file block is 100mm wide at full scale. Do not scale. Work to figured dimensions only which should be verified on site.			