

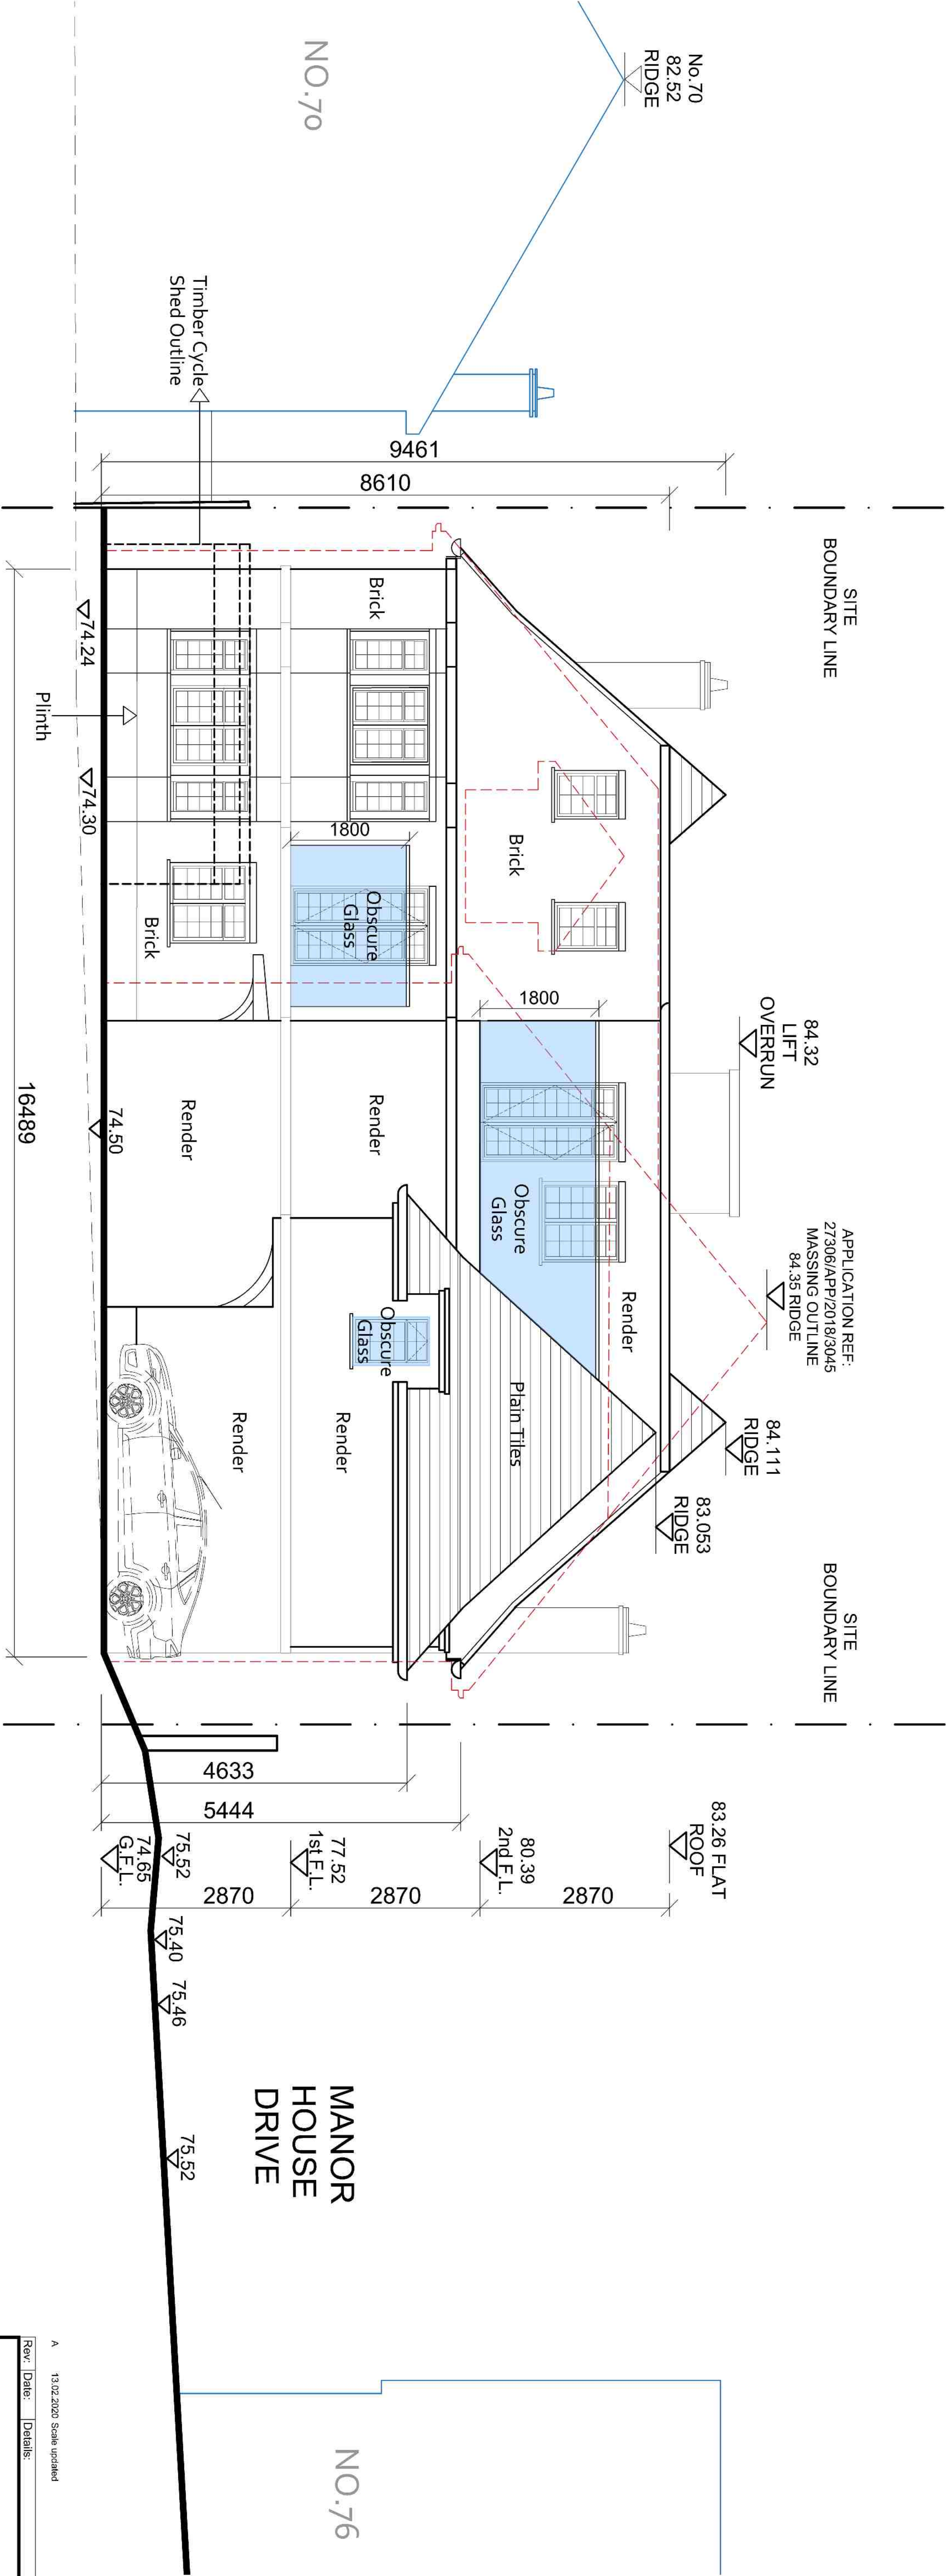


Notes:

KEY PLAN

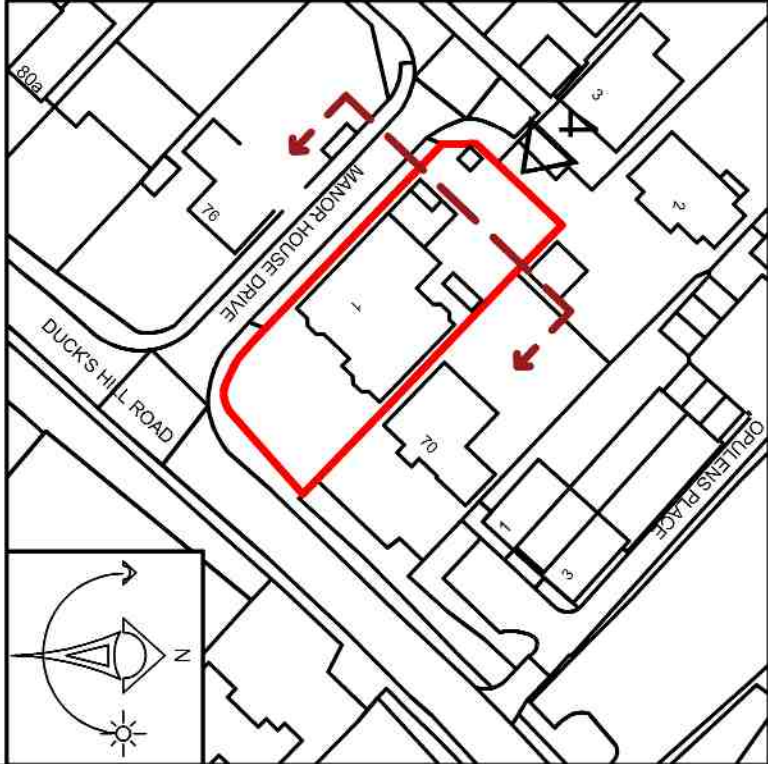

1 Proposed North-West Facing Elevation

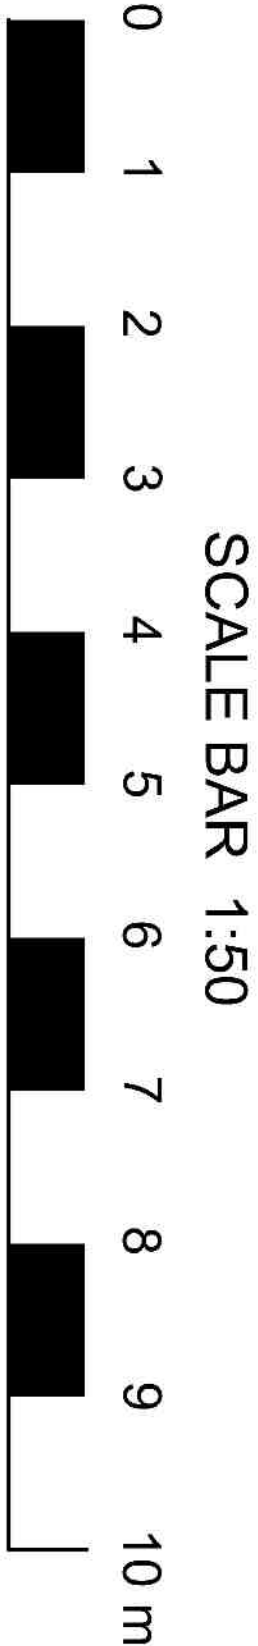

 CHALLENGE ORDINARY				EngineRoom 2 Cardinal Street Ipswich IP1 1LG			
PLANNING							
Client / Location: 1 Manor House Drive Northwood							
Drawing: PROPOSED NORTH-WEST FACING ELEVATION							
Scale: A1 @ 1:50		Date: 03-10-19		Drawn: IB		Check: PB	
Job No: ER1901006		Dwg No: 312		Rev: A			
© EngineerRoom (technical) Ltd. This title block is 100mm wide at full scale. Do not scale. Work to figured dimensions only which should be verified on site.							