
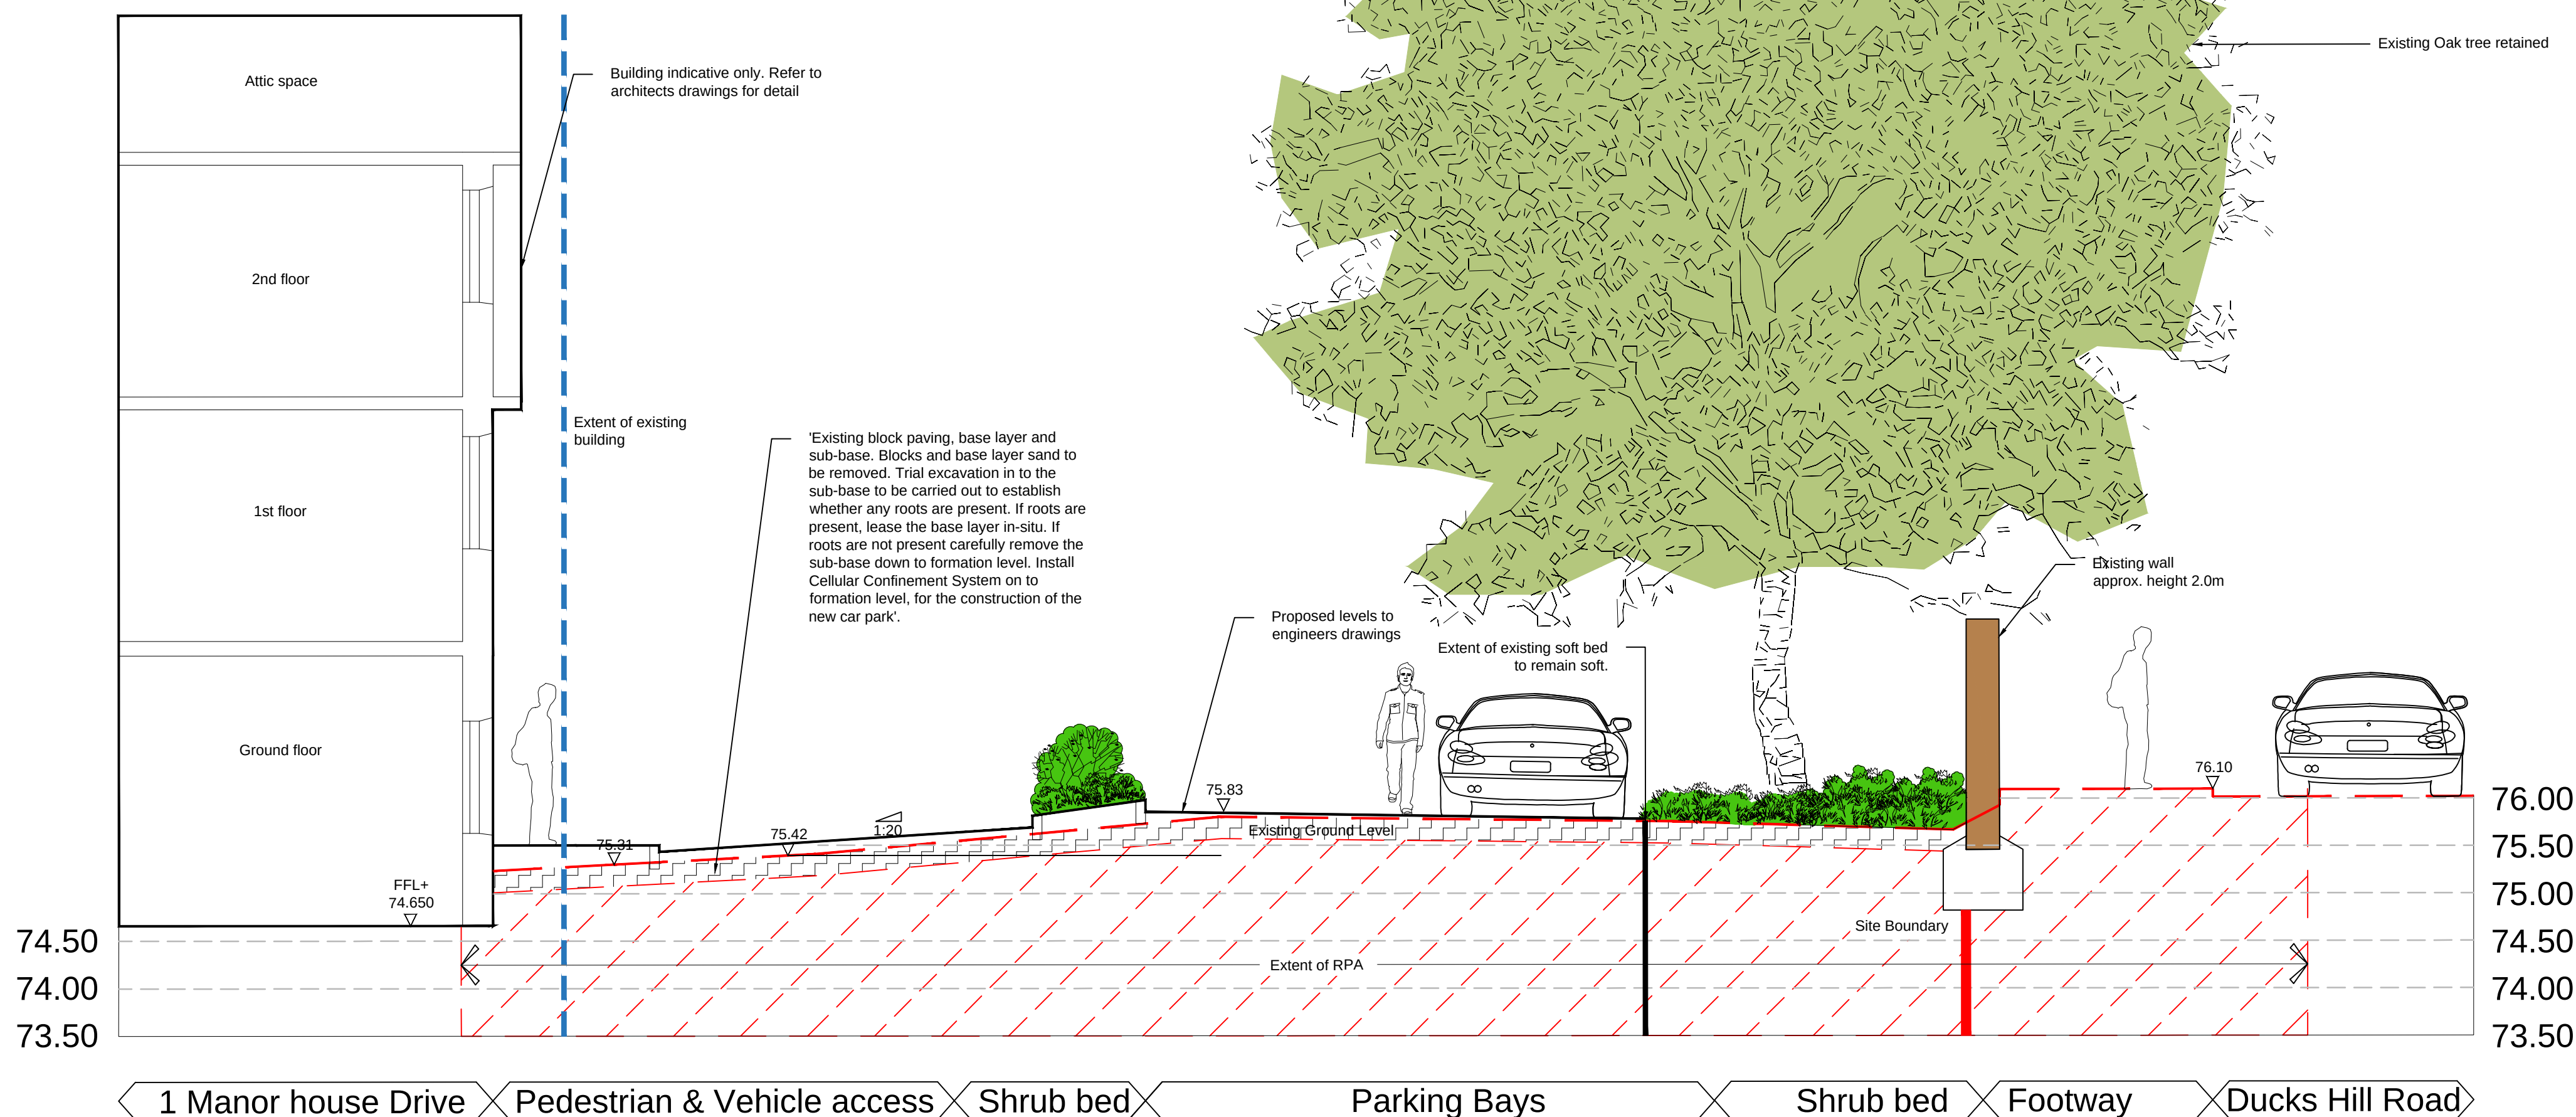


HARD LANDSCAPE KEY

SOFT LANDSCAPE KEY

COPYRIGHT RESERVED
DO NOT SCALE FROM THIS DRAWING

drawn in accordance with Engine Room
drawing no. 301 Rev - D

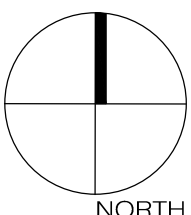

C -	Landscape amended to suit E.R revised layout - 301 Rev D	20.08.2020/HC
B -	Ramped access for pedestrians & wheelchair users shown down side of dwelling adjacent to car park area	27.05.2020/DLCB
A -	Minor amends to comments received	11.05.2020/HC
REV	NOTE	DATE AUTH

REV	NOTE	DATE	AUTH
-----	------	------	------



PROJECT
1 MANOR HOUSE DRIVE
NORTHWOOD

DRAWING

LANDSCAPE CONCEPT PLAN & CROSS SECTIONS

CONTRACT 1986-19				DRG NO. 03
DATE 28-08-20		DRAWN HC		
ISSUE Planning		CHECKED GH		
SCALE 1:100		ORIG SHEET A1		REV C
CAD FILE 1986-19-03 & 04 - 1 Landscape Concept Plan & Section				

Barry Chinn Associates Ltd. Harbury Road, Deppers Bridge, Southam, Warwickshire, CV47 2SZ
Tel: +44 (0)1926 614031 Email: gen@bca-landscape.com Website: www.bca-landscape.com