




SECTION B-B - Indicative section of steps down to entrance
Scale 1:50

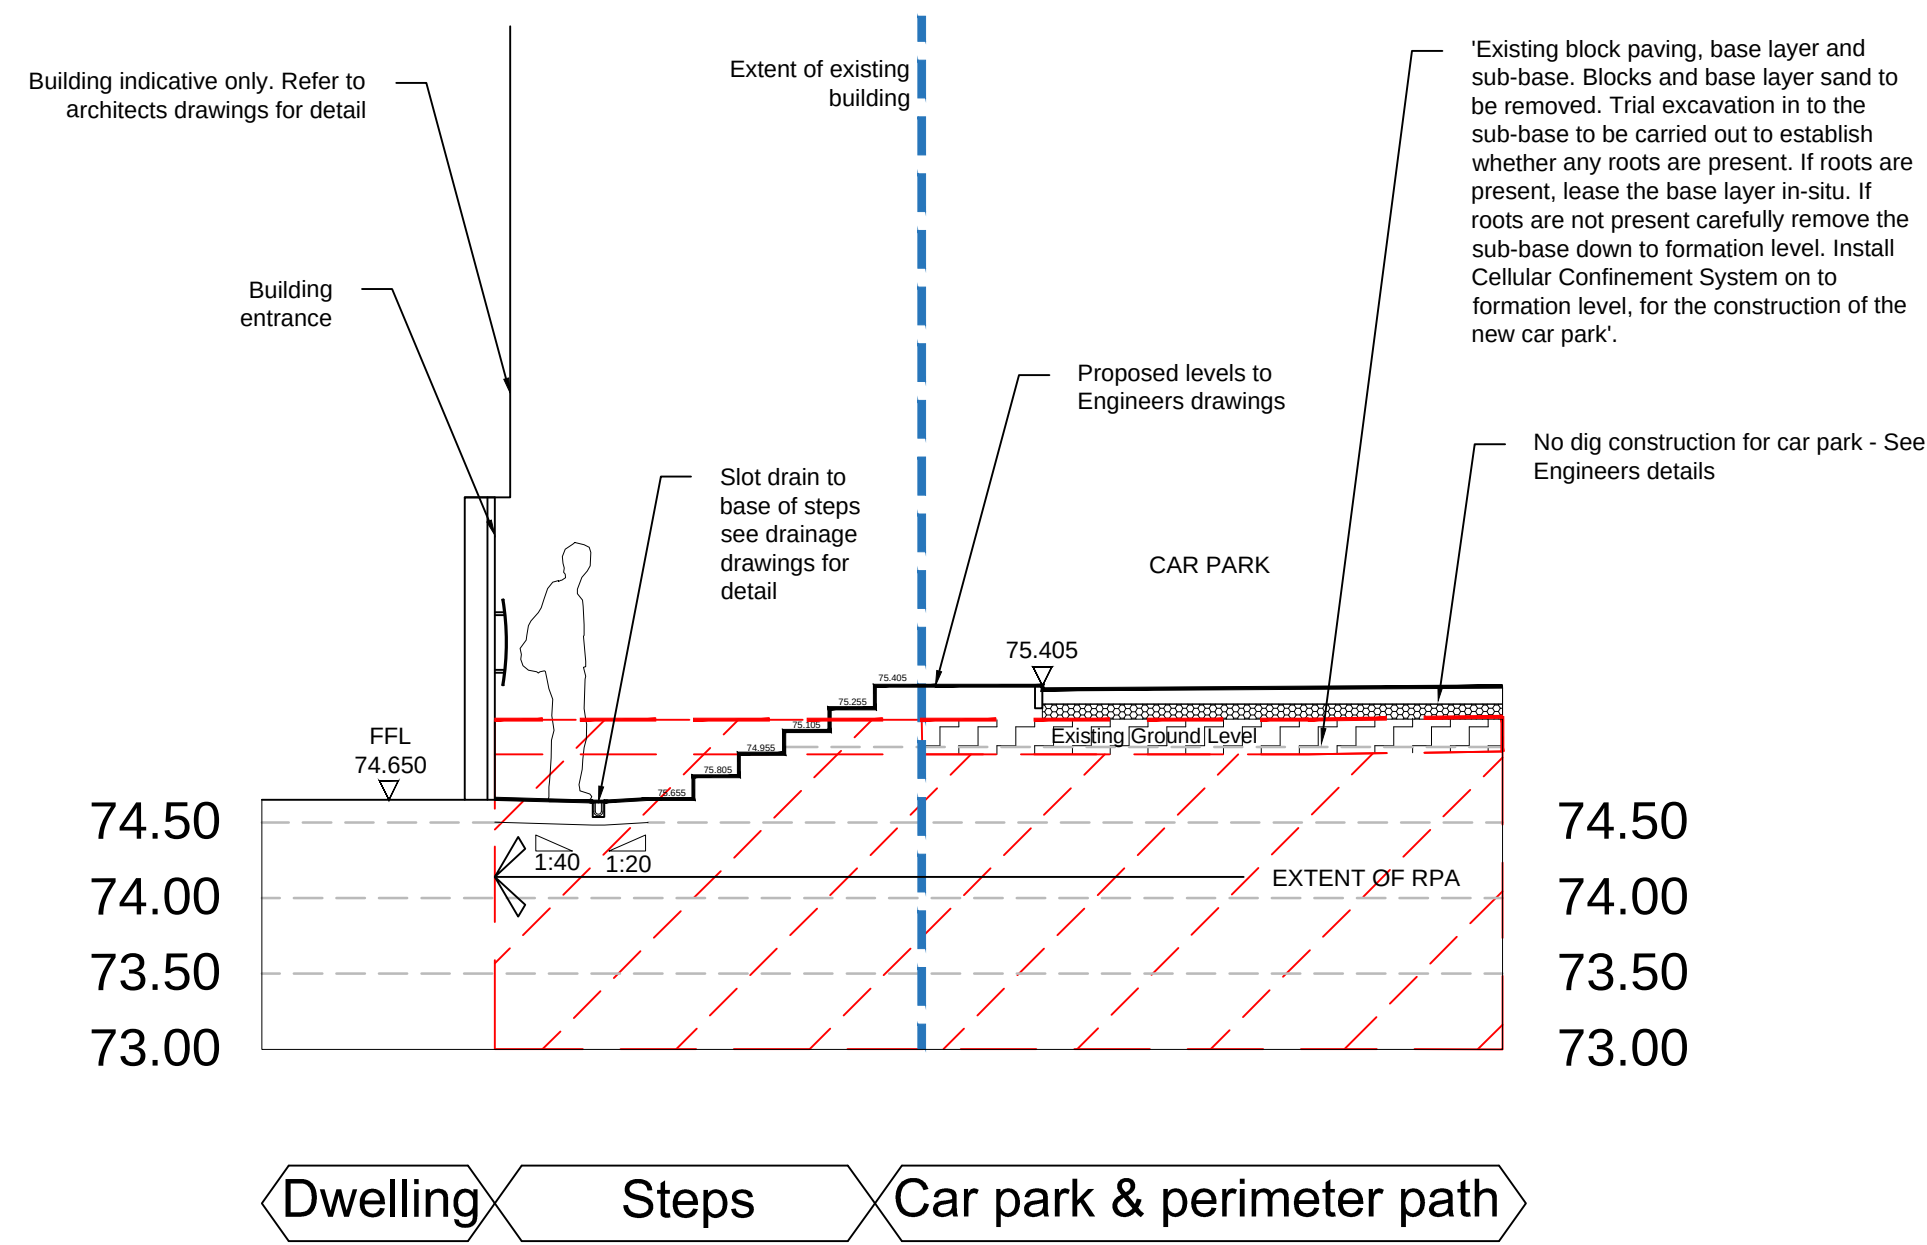


SECTION D-D - Section through shared garden to boundary
Scale 1:50

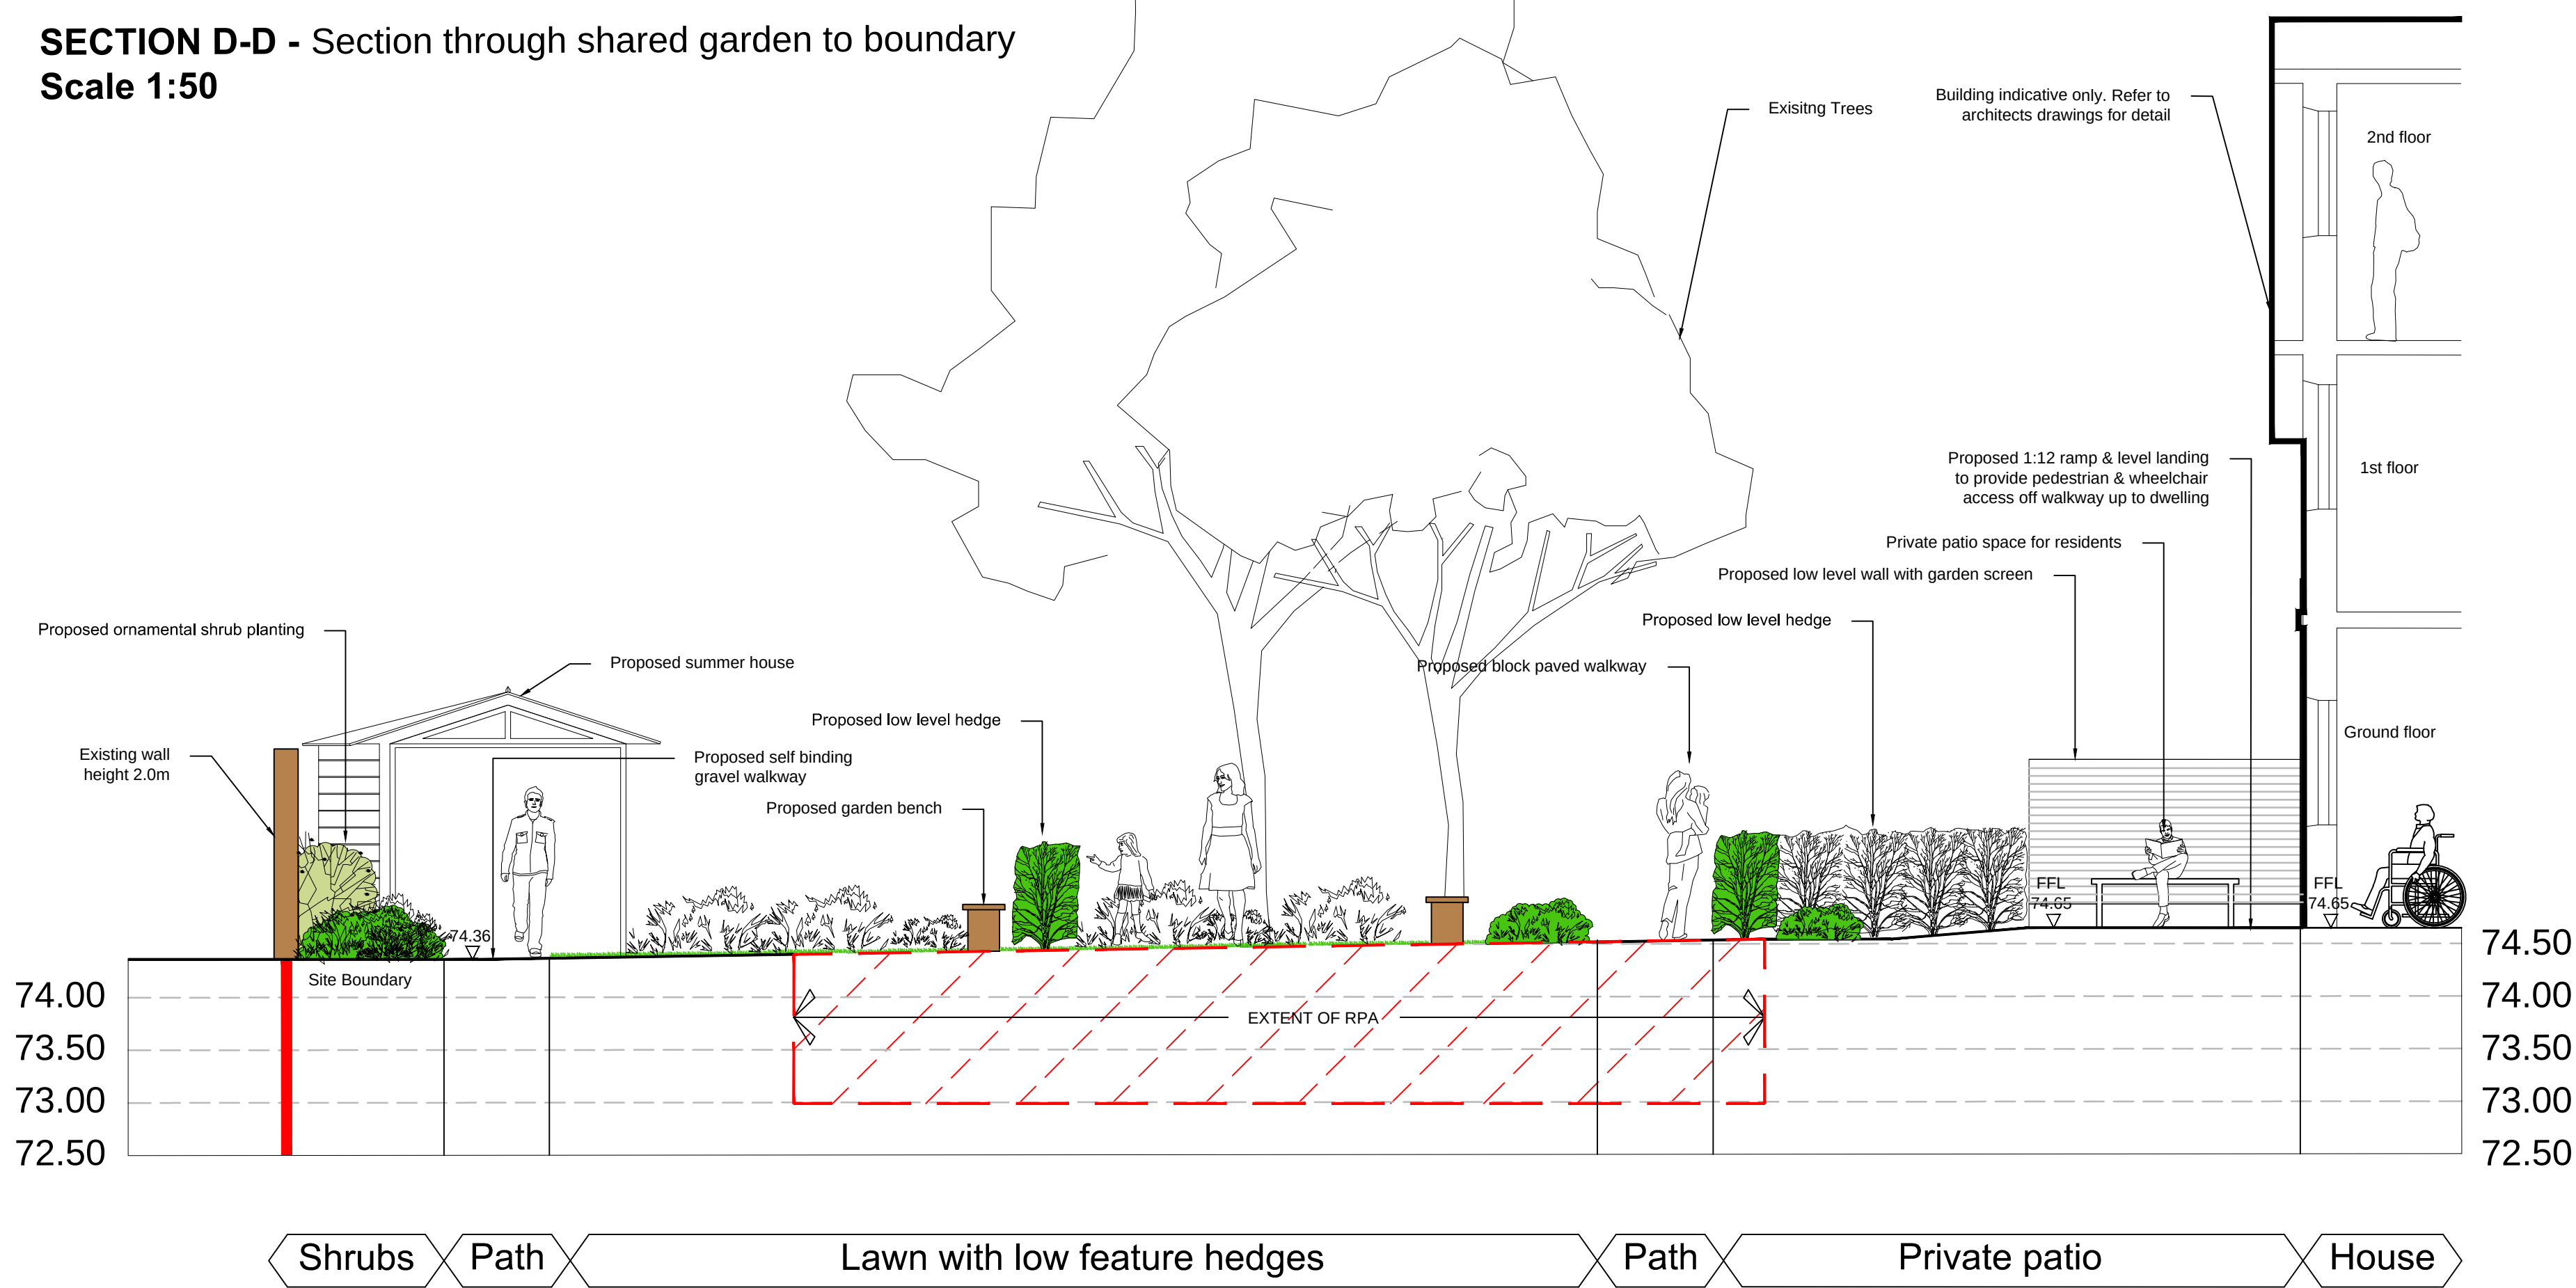

ELEVATION E-E - car park & ramped access down side of dwelling
Scale 1:50

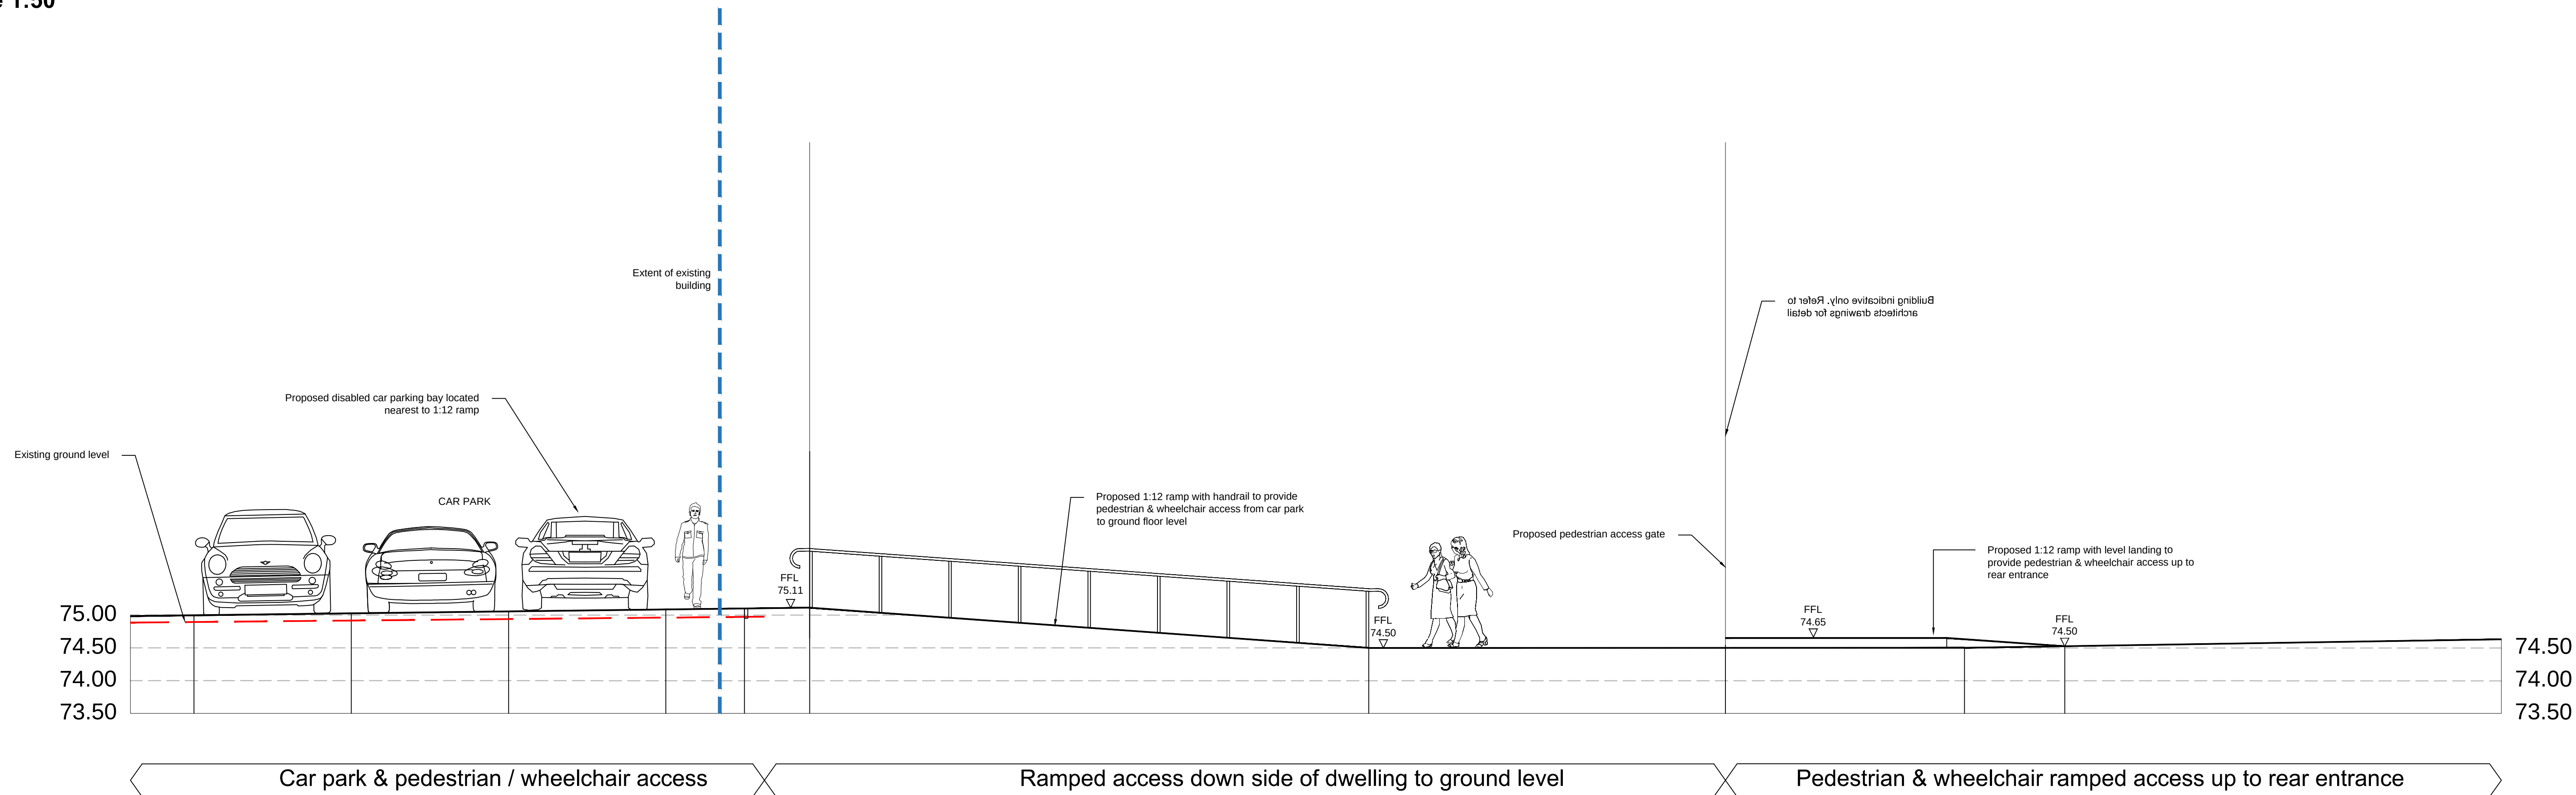

SECTION C-C - Section through bay window & car park
Scale 1:50

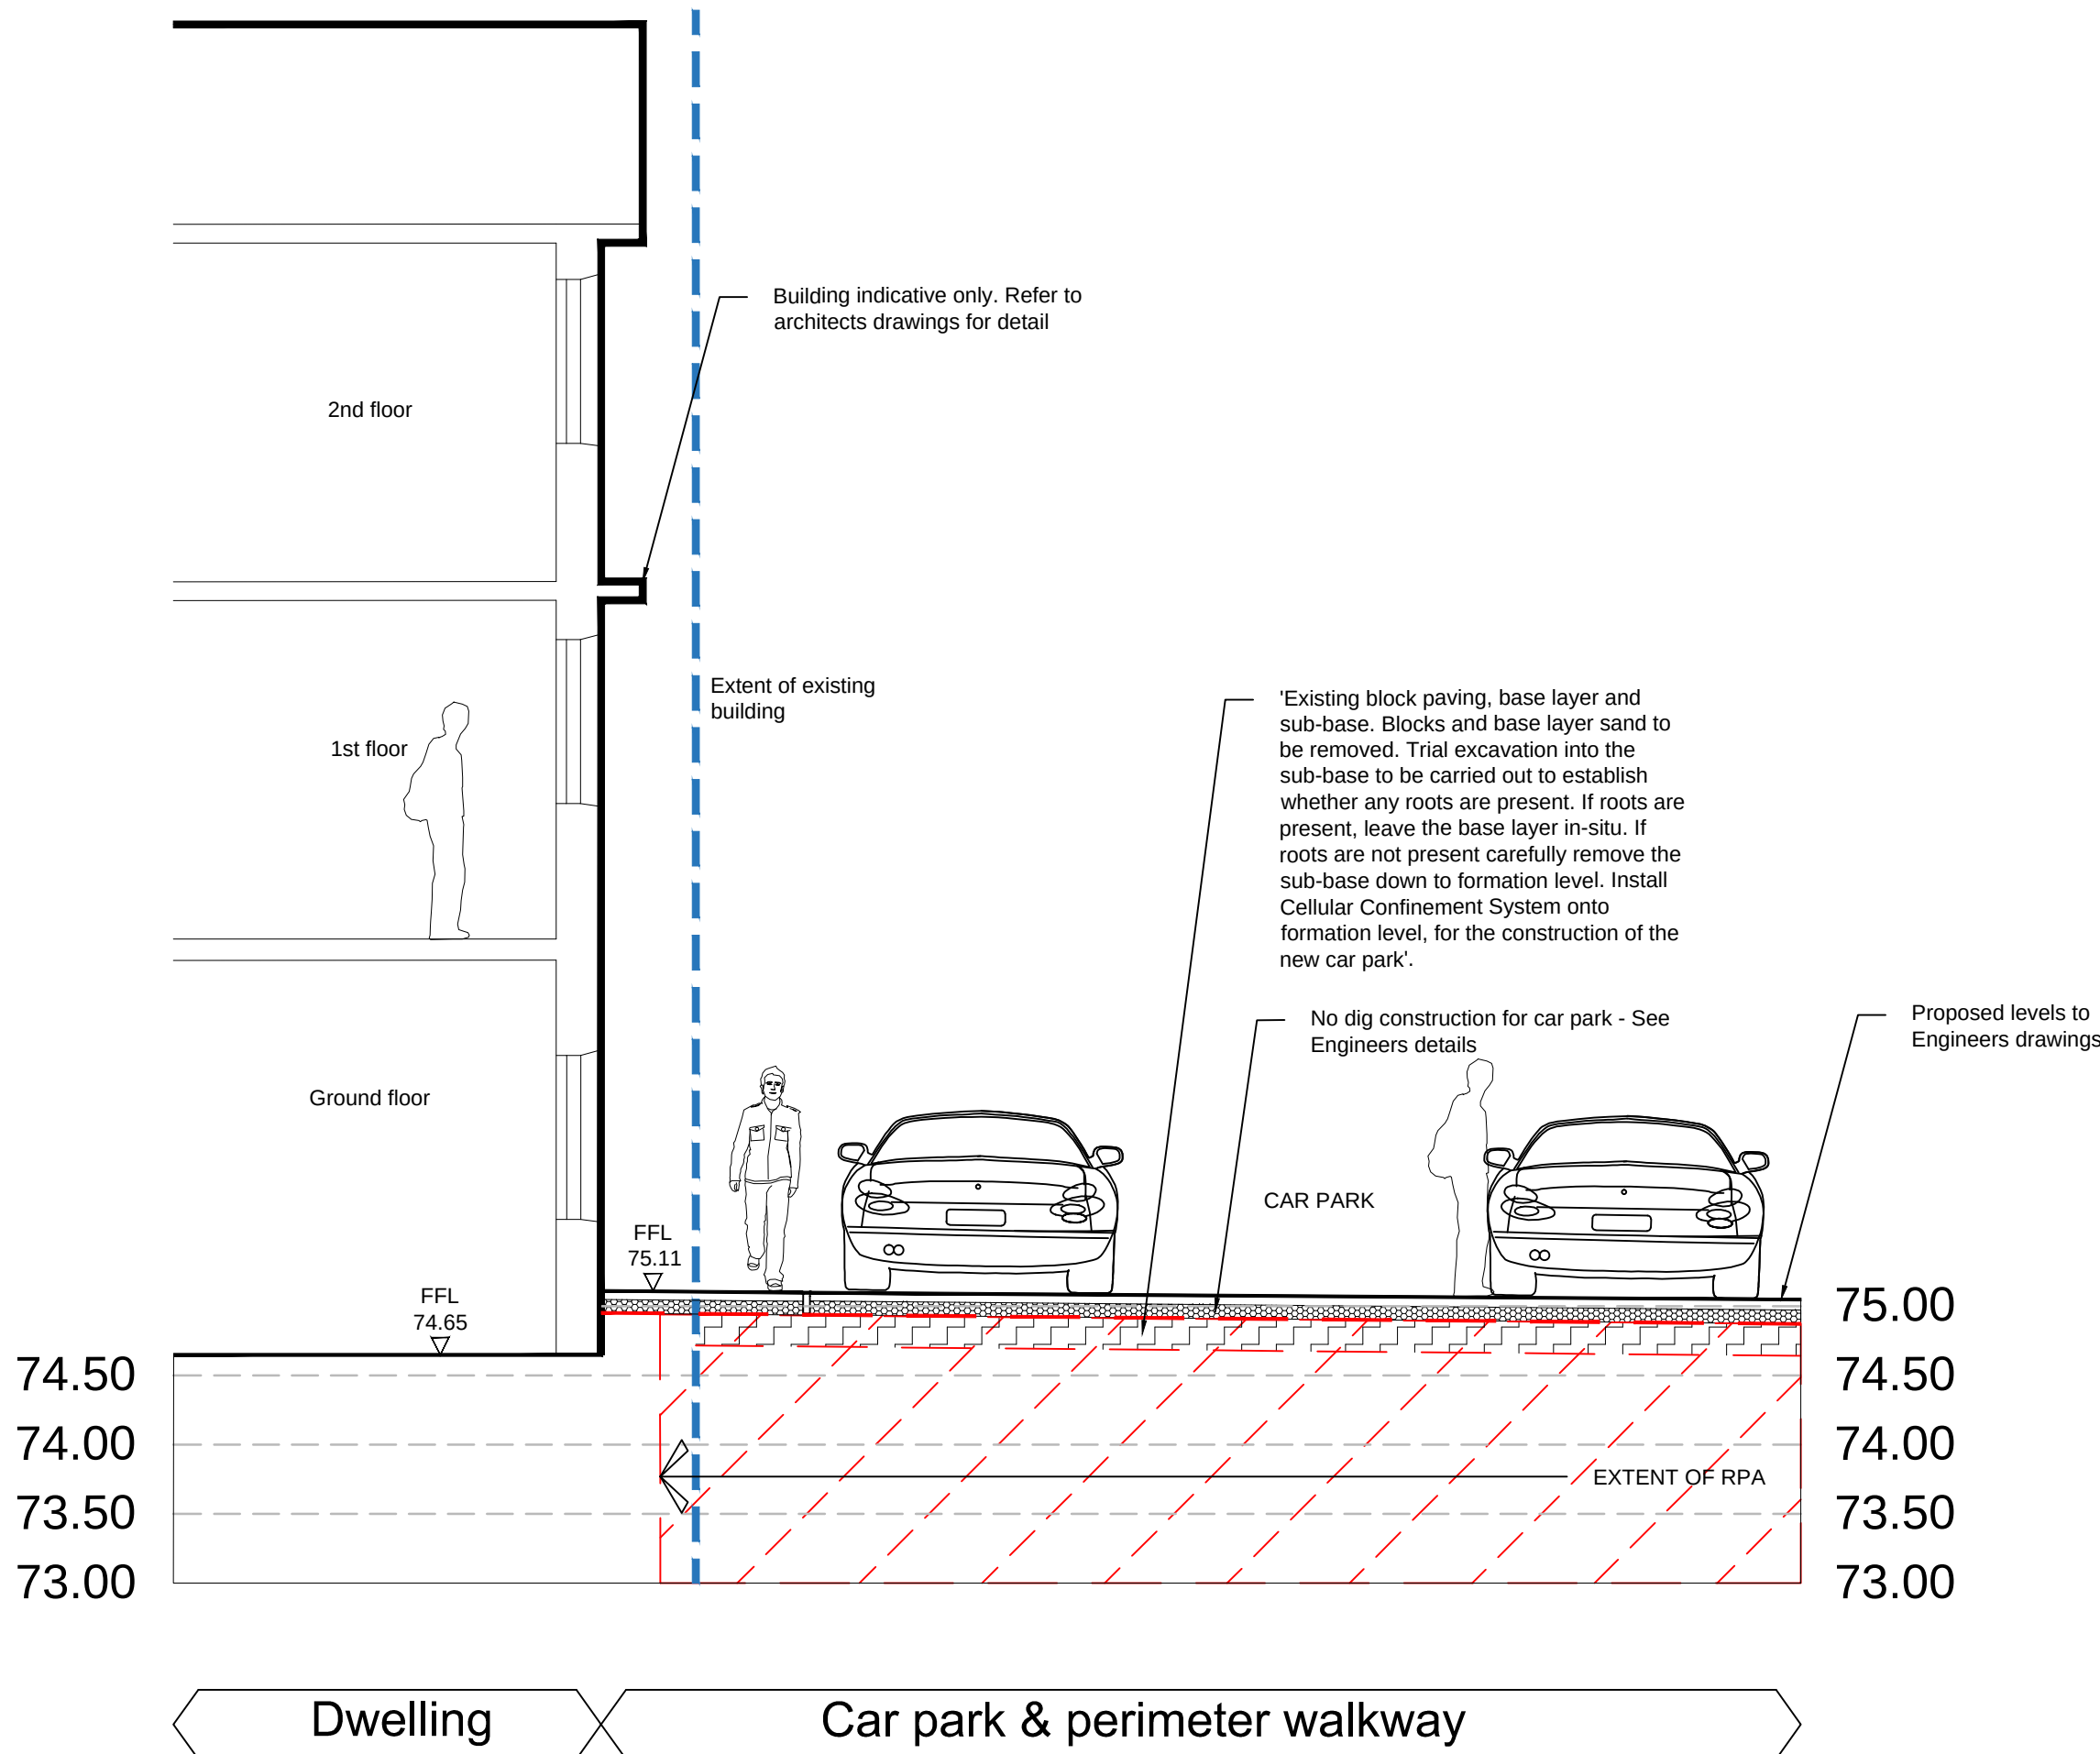

COPYRIGHT RESERVED
DO NOT SCALE FROM THIS DRAWING

NOTES

D - Sections E-E & B-B revised 26.08.2020HC
C - Revised to suit E.P.R. latest plan - drg no. 301 Rev D 27.05.2020VCLCB
B - Elevation E-E added 27.05.2020VCLCB
A - Minor amendments to comments received 11.05.2020HC

REV NOTE DATE AUTH



PROJECT
1 MANOR HOUSE DRIVE
NORTHWOOD

DRAWING
INDICATIVE LANDSCAPE CONCEPT
SECTIONS & ELEVATION

CONTRACT	1986-19	DRG NO.	04
DATE	20-05-20	DRAWN	
ISSUE	Planning	CHECKED	GH
SCALE	1:50	ORIG SHEET	A1
CAD FILE	1986-19-03 & 04 - Landscape Concept Plan - Section	REV	D