



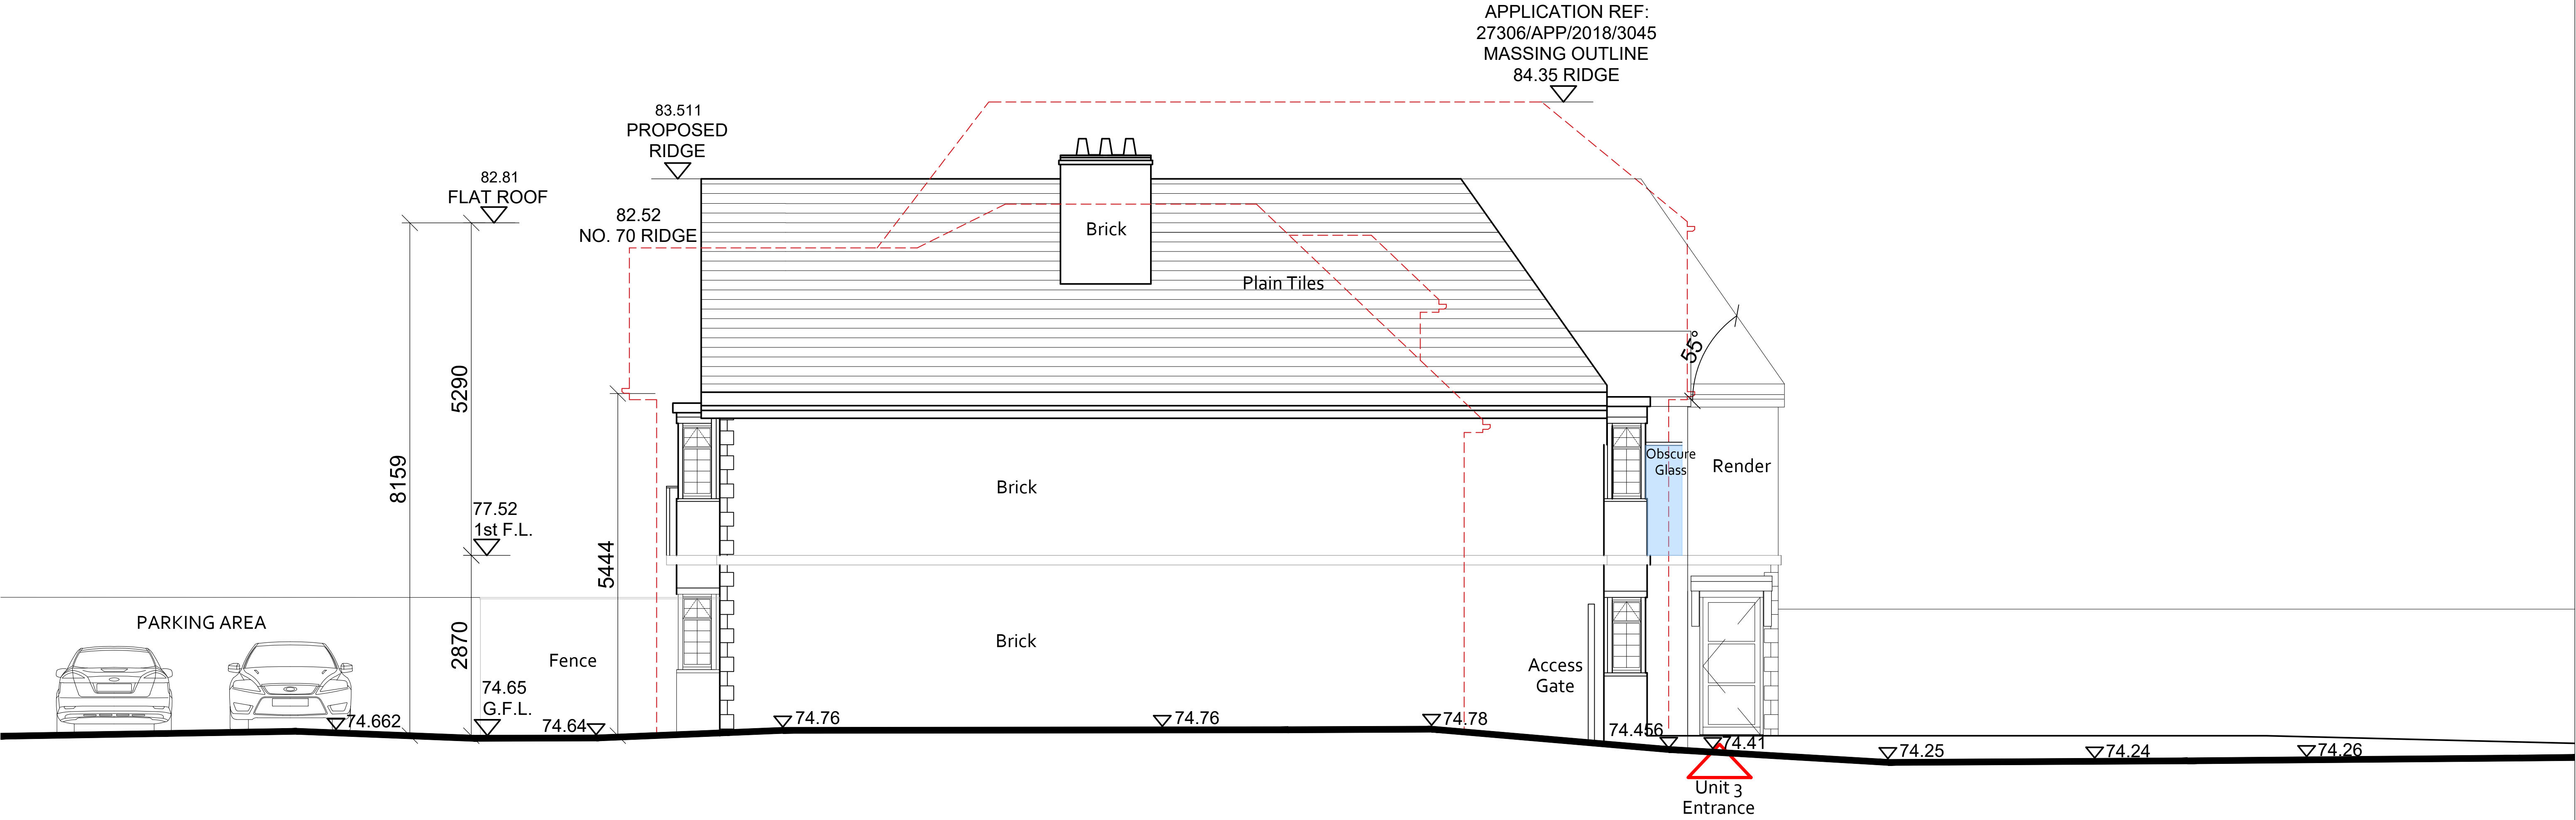

1 Proposed North-East Facing Elevation

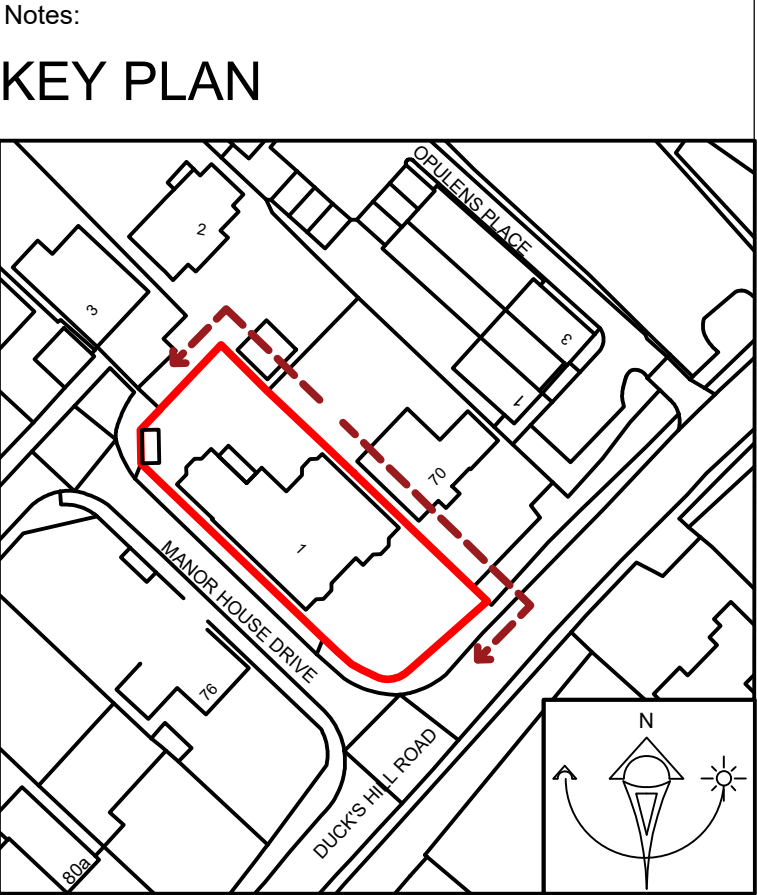

SCALE BAR 1:50

D	27.08.2020	Eaves updated	JJ	PB
C	26.08.2020	Unit 3 access noted; roof profiles updated	JJ	PB
B	25.08.2020	Elevation updated	JJ	PB
A	05.08.2020	Update to Planning Submission following comments	IB	PB

Rev: Date: Details: By: Chk:



EngineRoom
2 Cardinal Street
Ipswich
IP1 1LG

PLANNING

Client / Location:
1 Manor House Drive
Northwood

Drawing:
**PROPOSED NORTH-EAST
FACING ELEVATION**

Scale: A1 @ 1:50	Date: 03-10-19	Drawn: IB	Check: PB
---------------------	-------------------	--------------	--------------

Job No: ER1901006	Dwg No: 310	Rev: D
----------------------	----------------	-----------

© EngineRoom (technical) Ltd. This title block is 100mm wide at full scale.
Do not scale. Work to figured dimensions only which should be verified on site.