

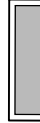
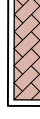
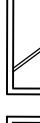
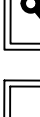
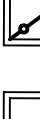
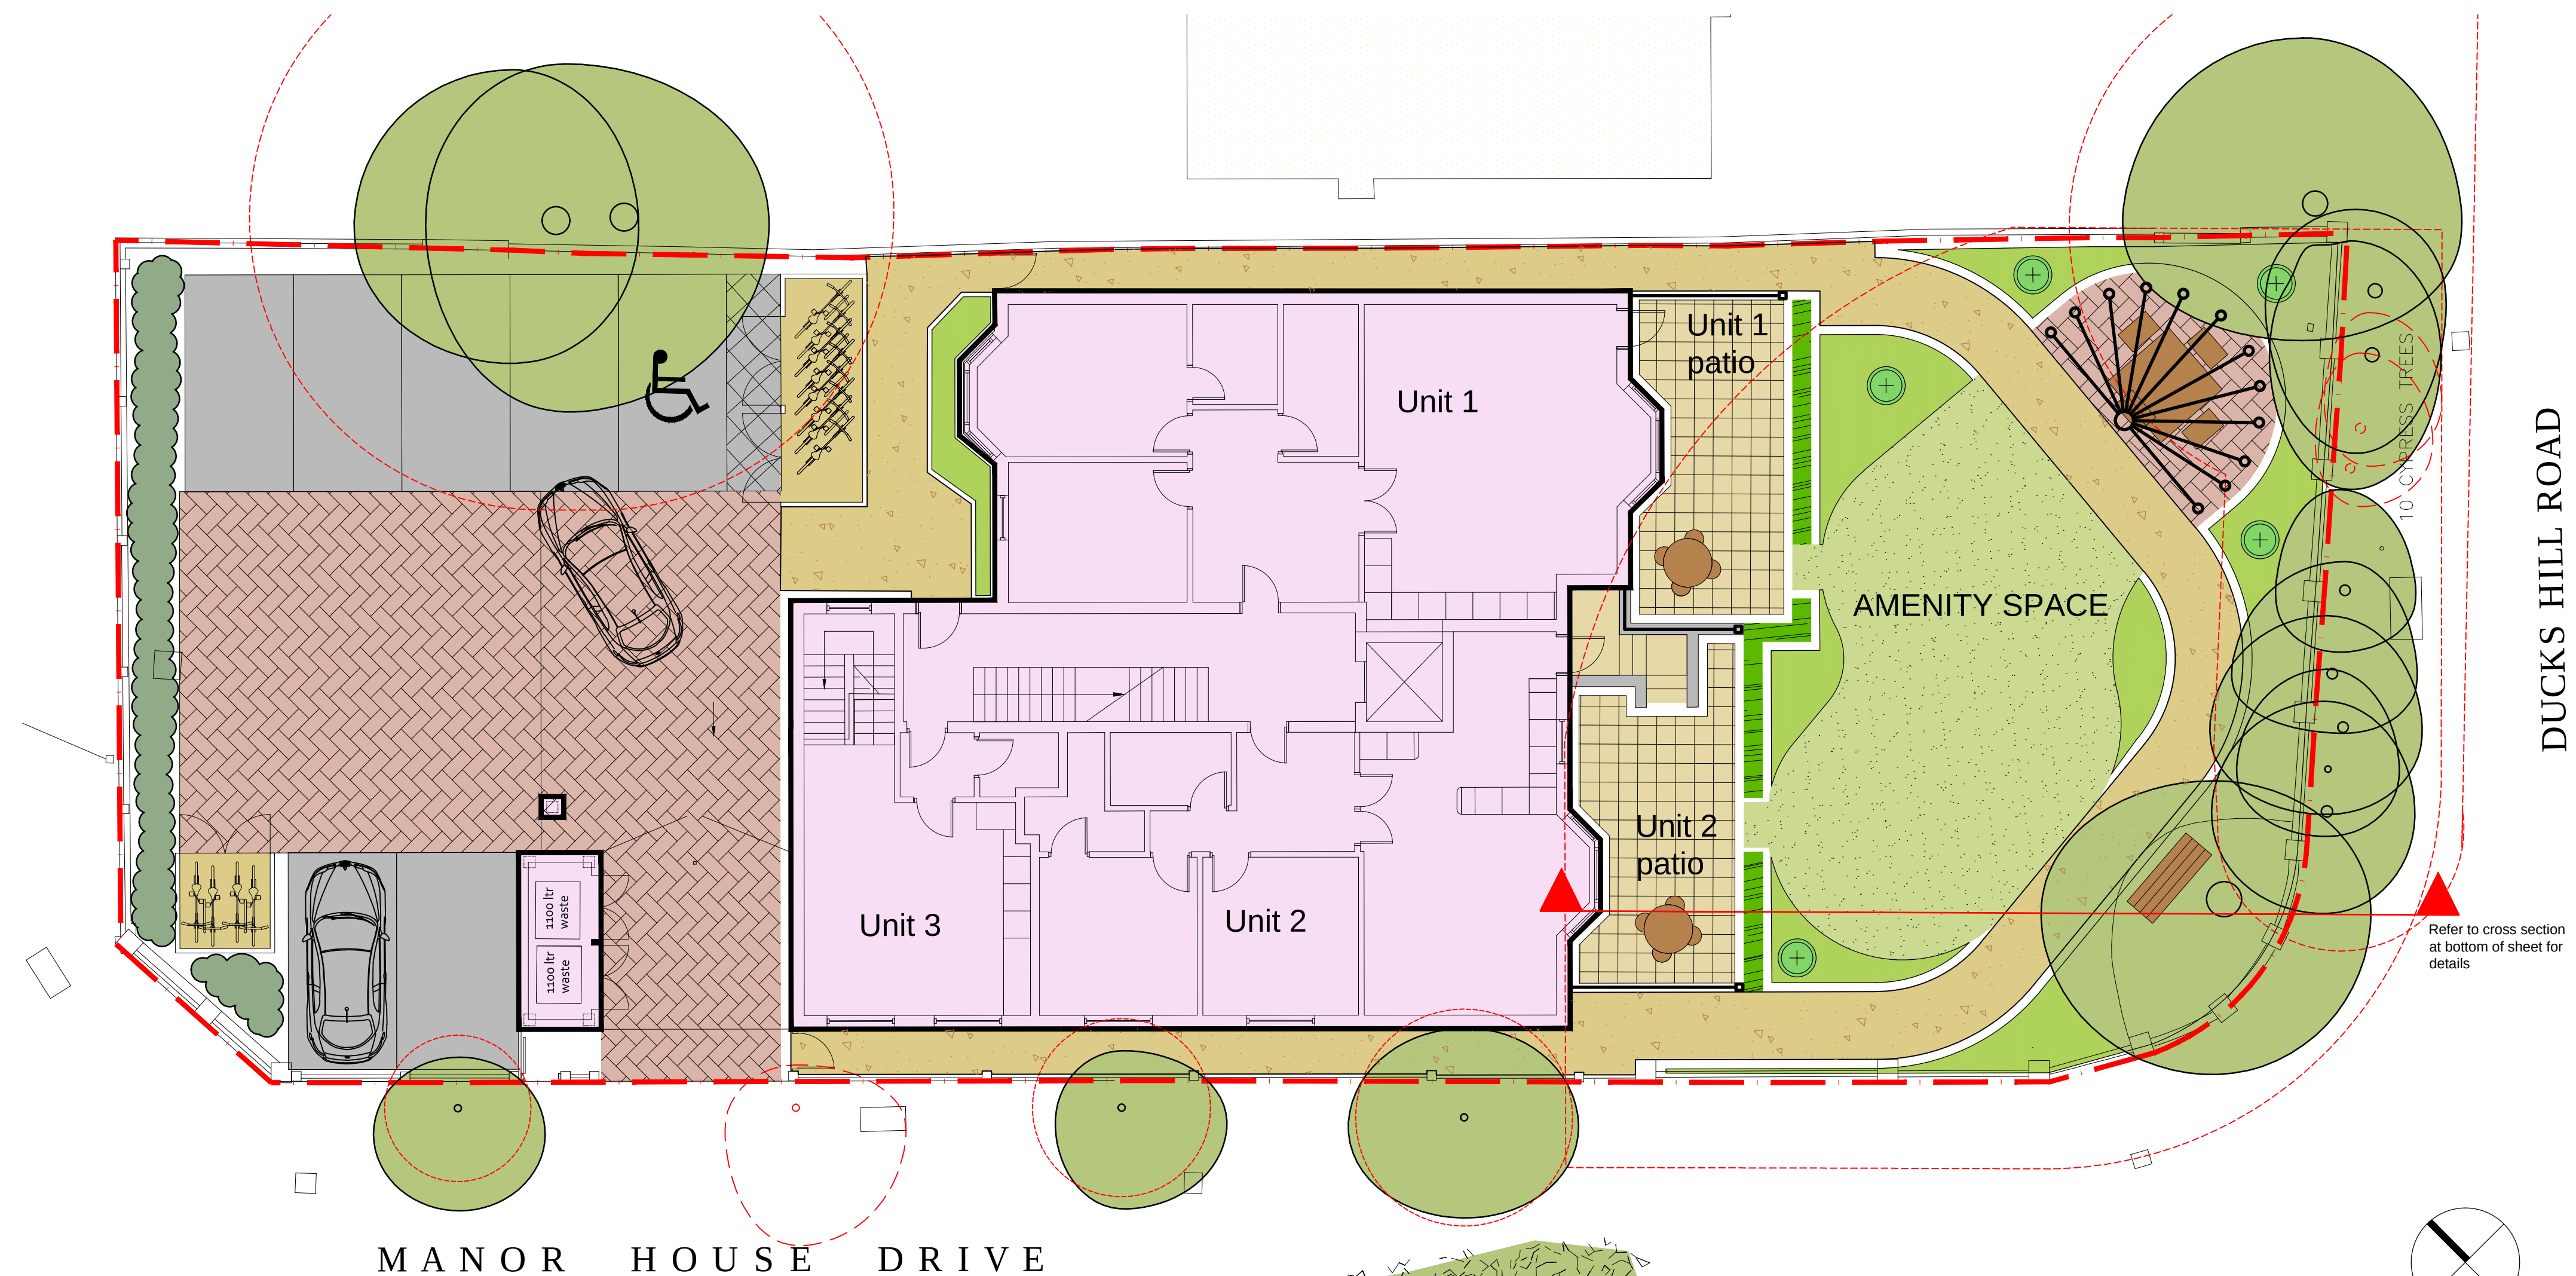


- | | |
|---|--|
|  | BUILDING |
|  | TARMACADAM SURFACING |
|  | TEXTURED SLAB PAVING |
|  | BLOCK PAVING |
|  | RESIN BOUND GRAVEL/
SELF BINDING GRAVEL |
|  | KERBING/ EDGING |
|  | CYCLE STORAGE |
|  | OUTDOOR SEATING AREA |
|  | BENCHES |
|  | SHARED OUTDOOR SEATING |
|  | PERGOLA |
|  | FENCE |
|  | SITE BOUNDARY |

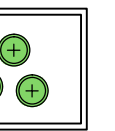

- EXISTING TREES AND SHRUBS
RETAINED AND PROTECTED
- 
- Diagram of an existing tree and shrub, showing a large green tree canopy and a smaller green shrub canopy, both with a central trunk and root system.
- PROPOSED SPECIMEN SHRUB
- 
- Diagram of a proposed specimen shrub, showing a square plot containing three small green shrub canopies arranged in a triangular pattern.
- PROPOSED BOX HEDGEROW
- 
- Diagram of a proposed box hedgerow, showing a rectangular plot containing a diagonal line of small green shrub canopies.
- PROPOSED GROUNDCOVER SHRUB PLANTING
- 
- Diagram of a proposed groundcover shrub planting, showing a rectangular plot containing a dense, irregular mass of small green shrub canopies.
- PROPOSED MOWN GRASS
- 
- Diagram of a proposed mown grass area, showing a rectangular plot containing a dense, regular pattern of small green dots representing grass.

NORTH

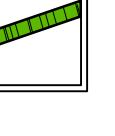