




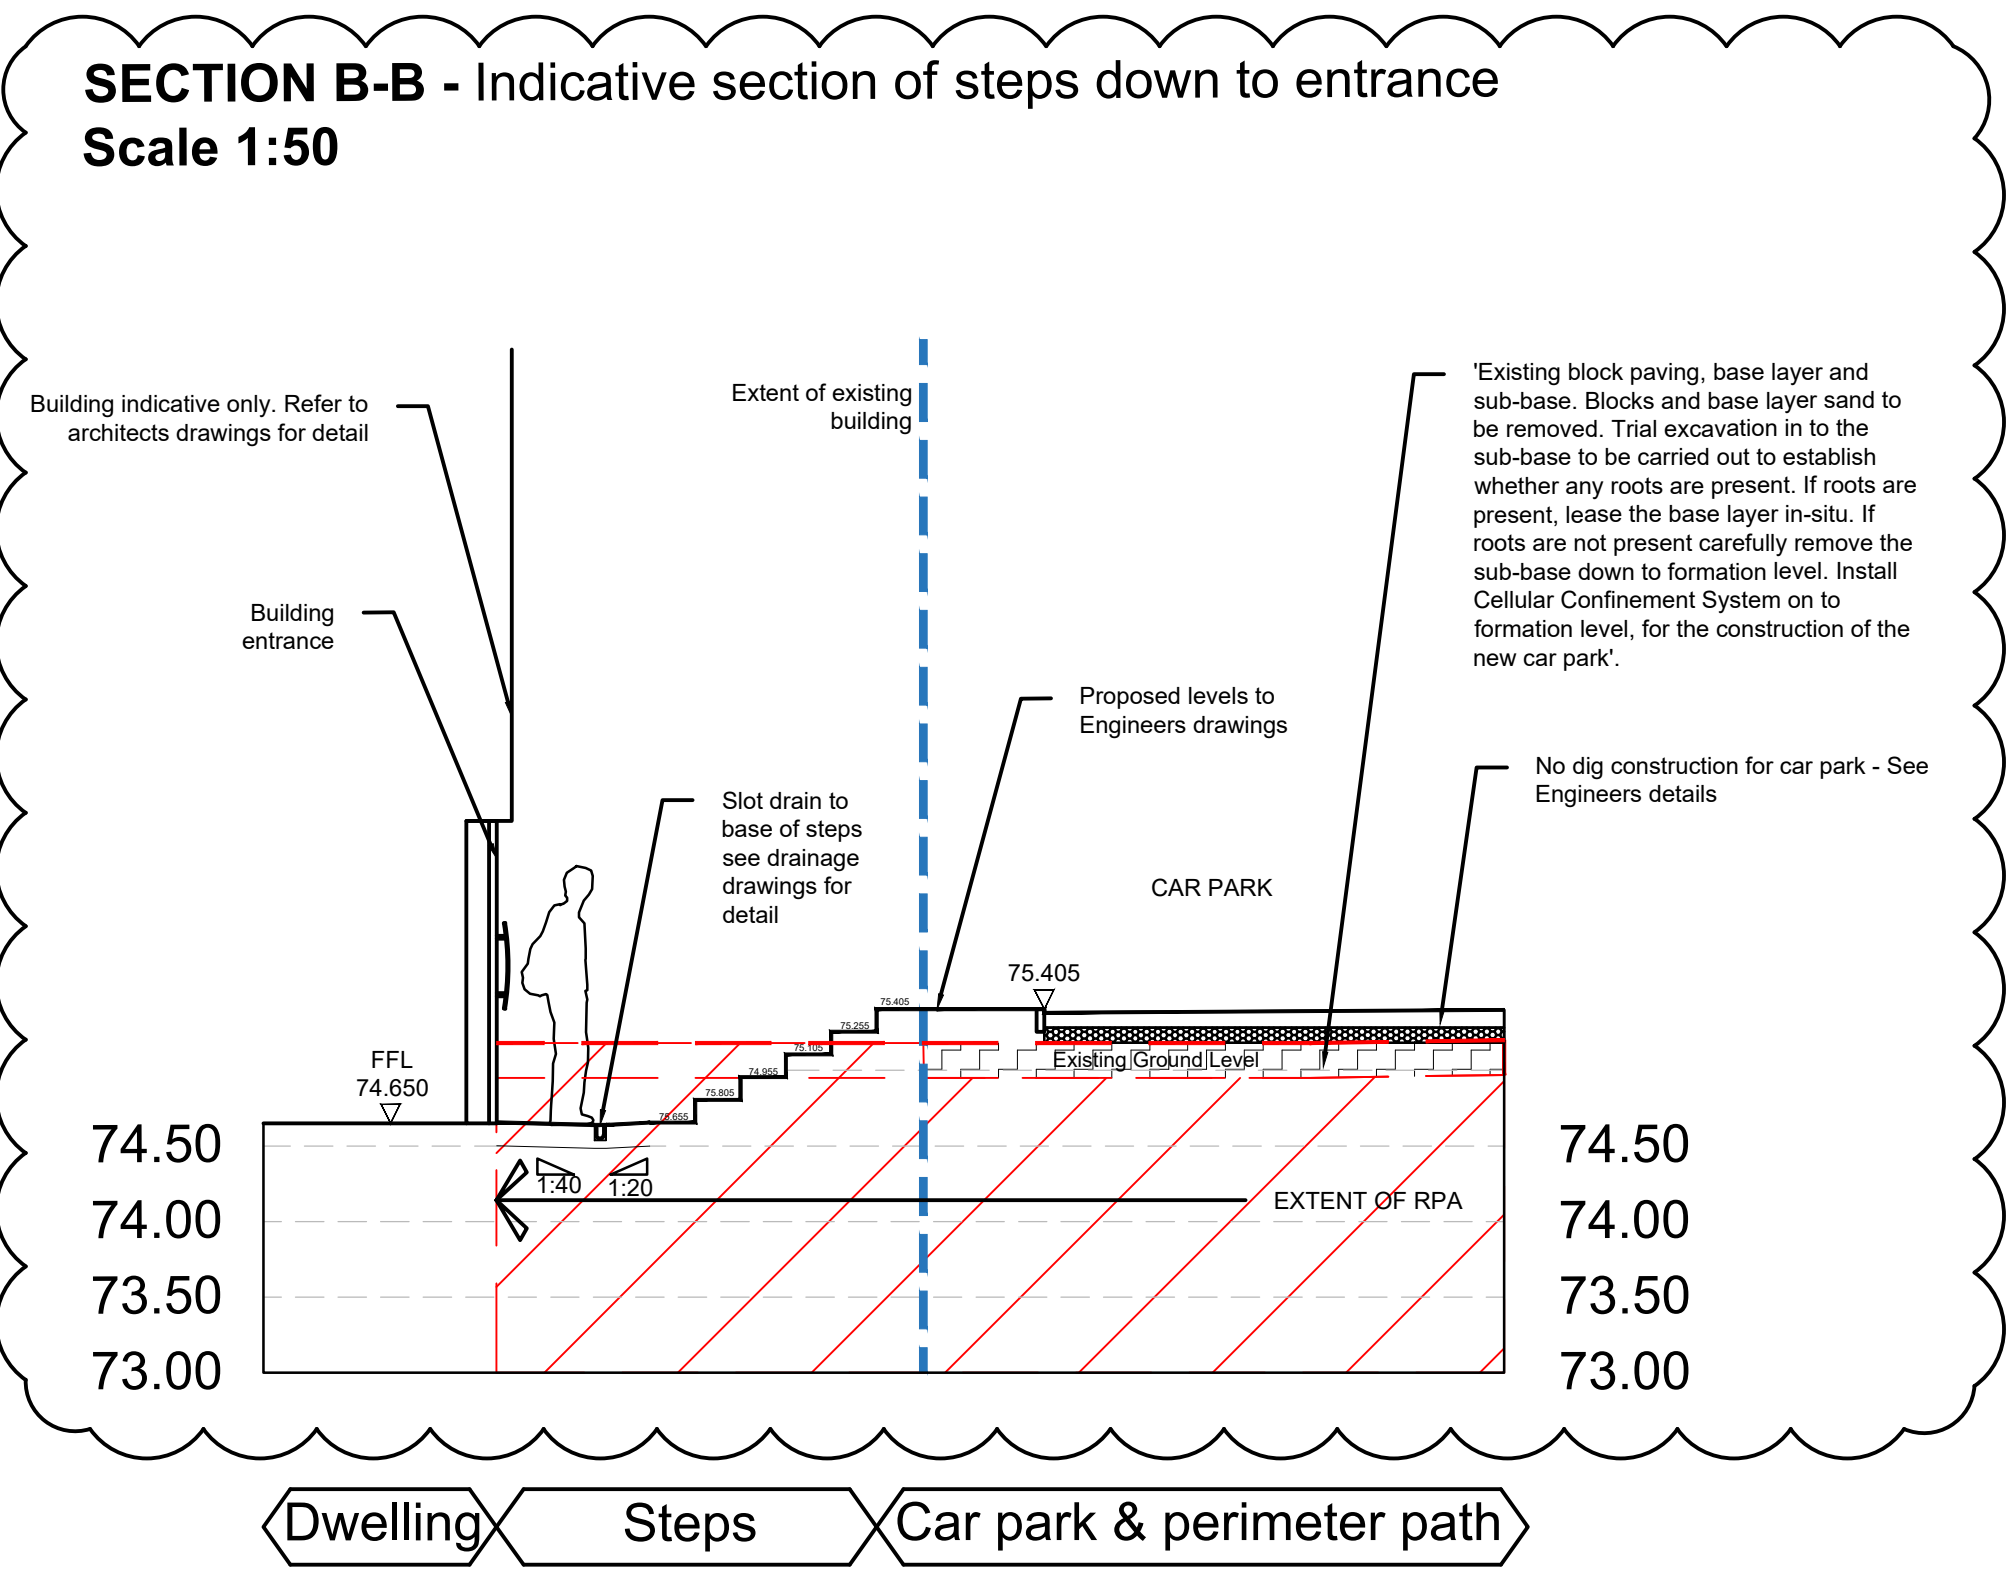


SECTION D-D - Section through shared garden to boundary
Scale 1:50

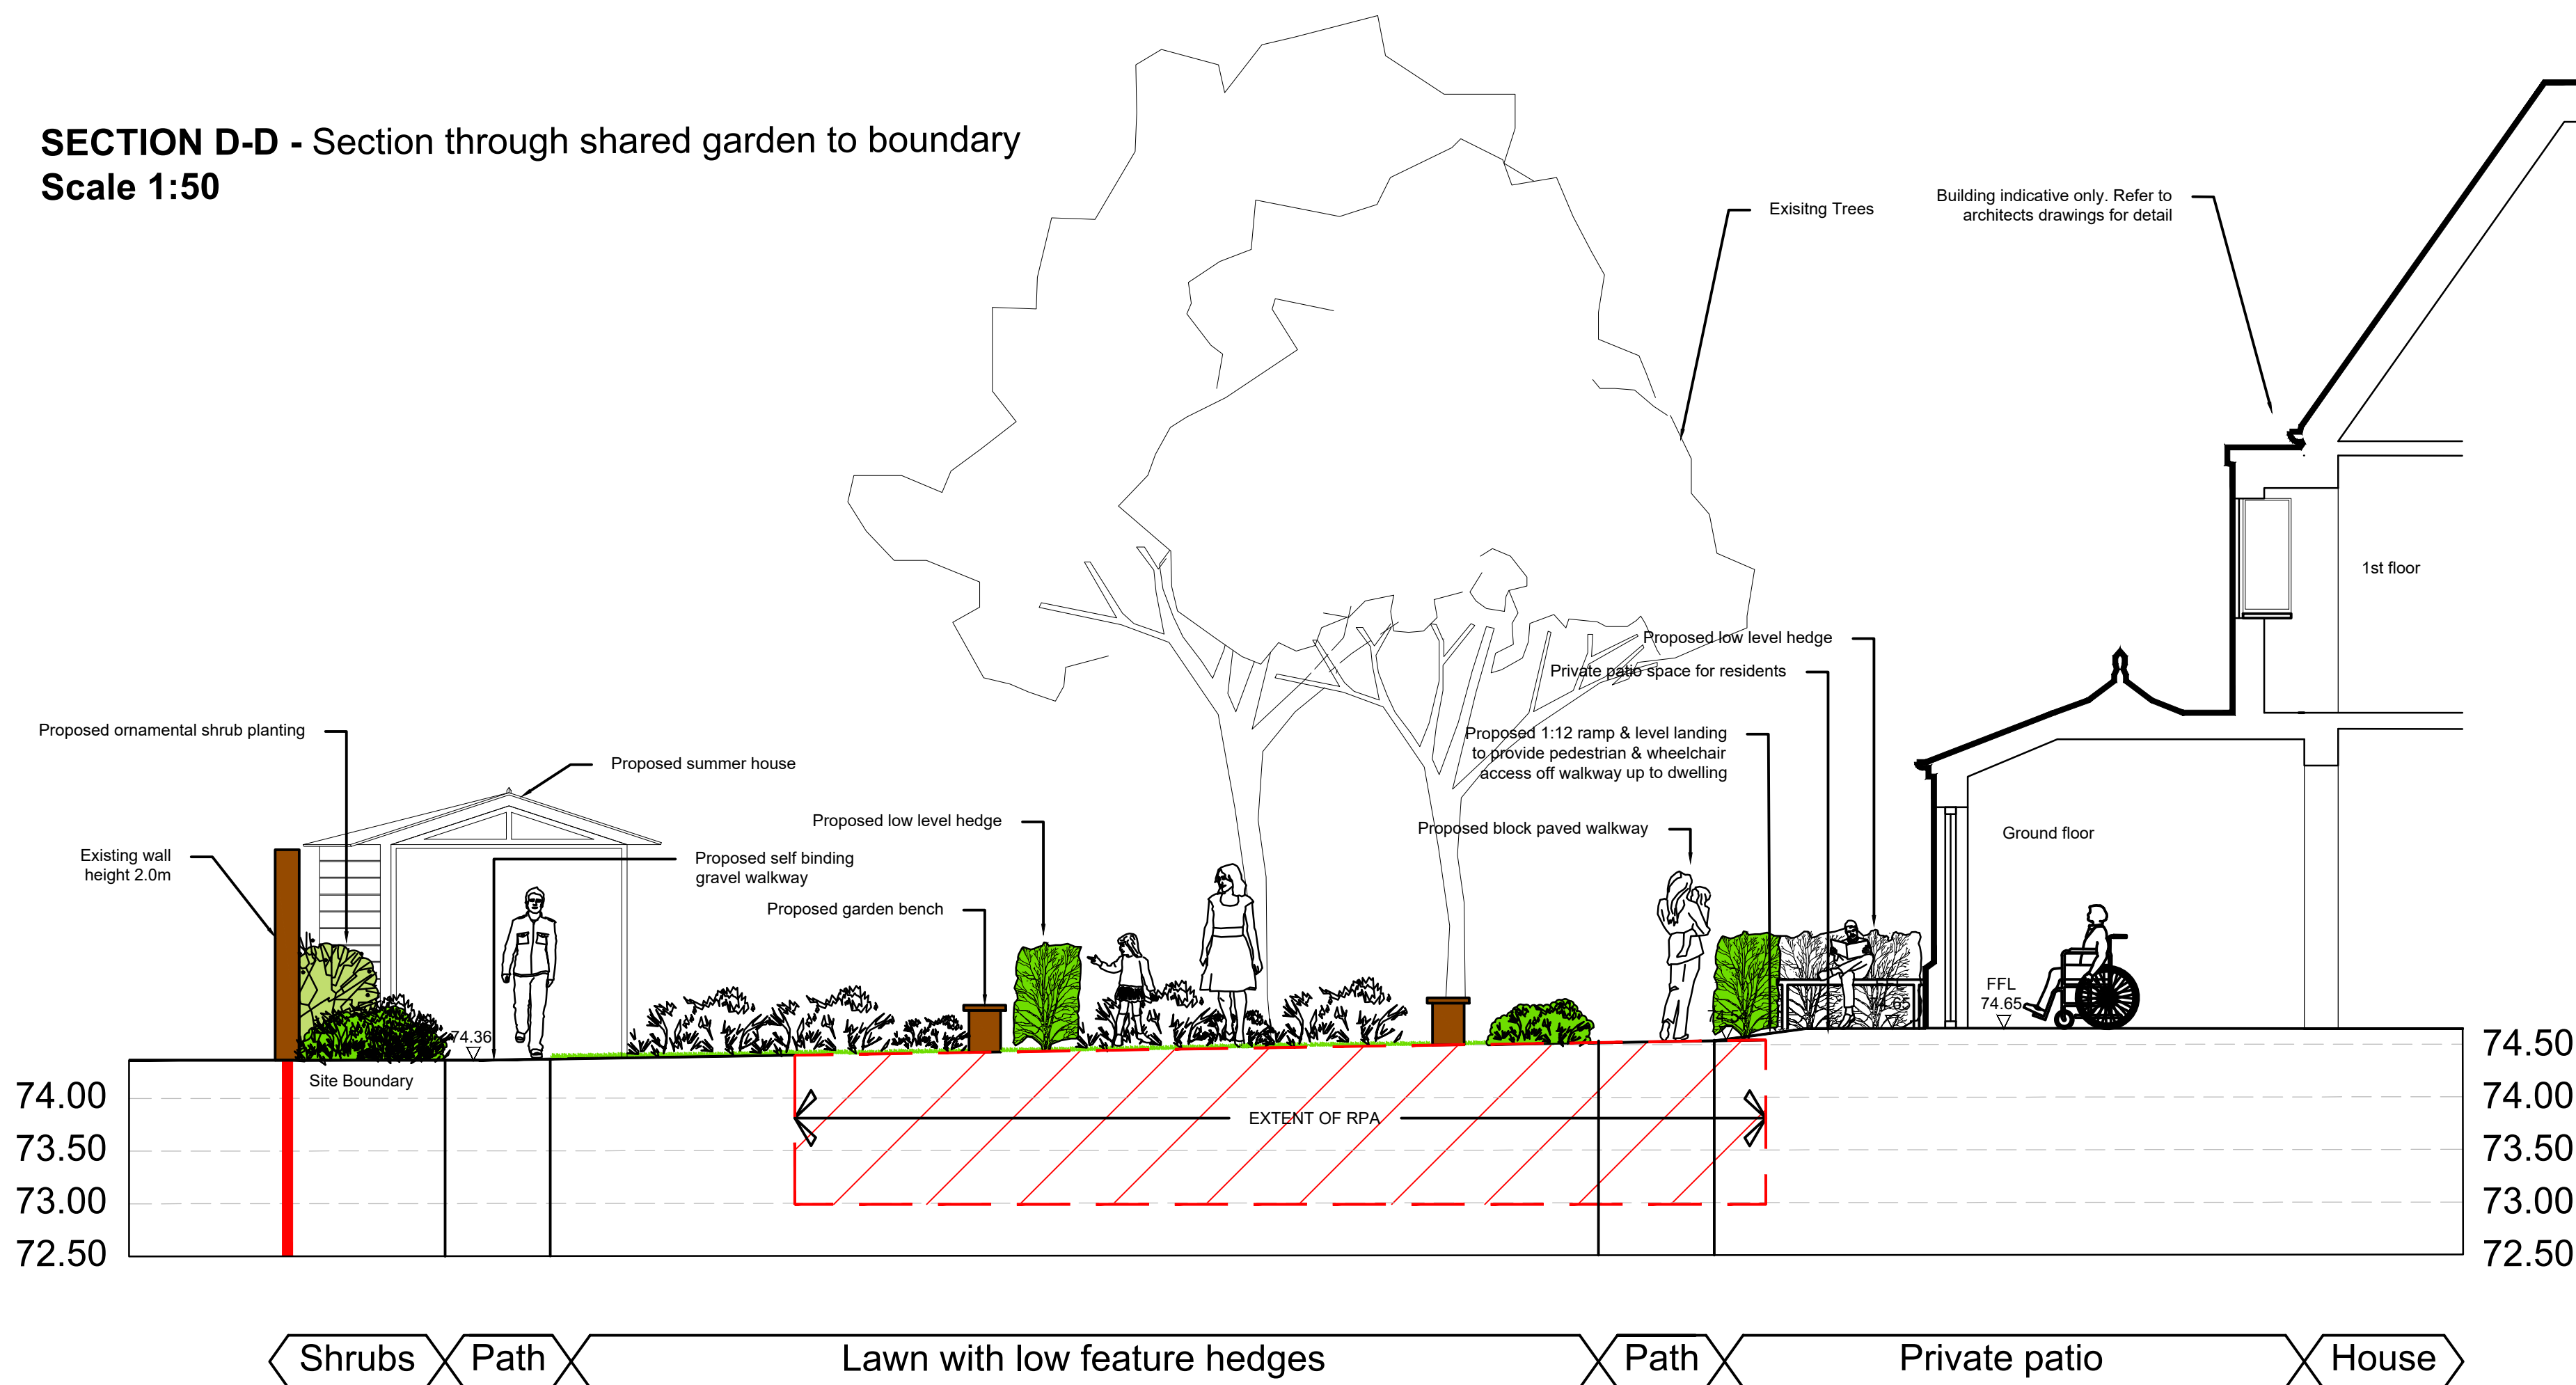

ELEVATION E-E - car park & ramped access down side of dwelling
Scale 1:50

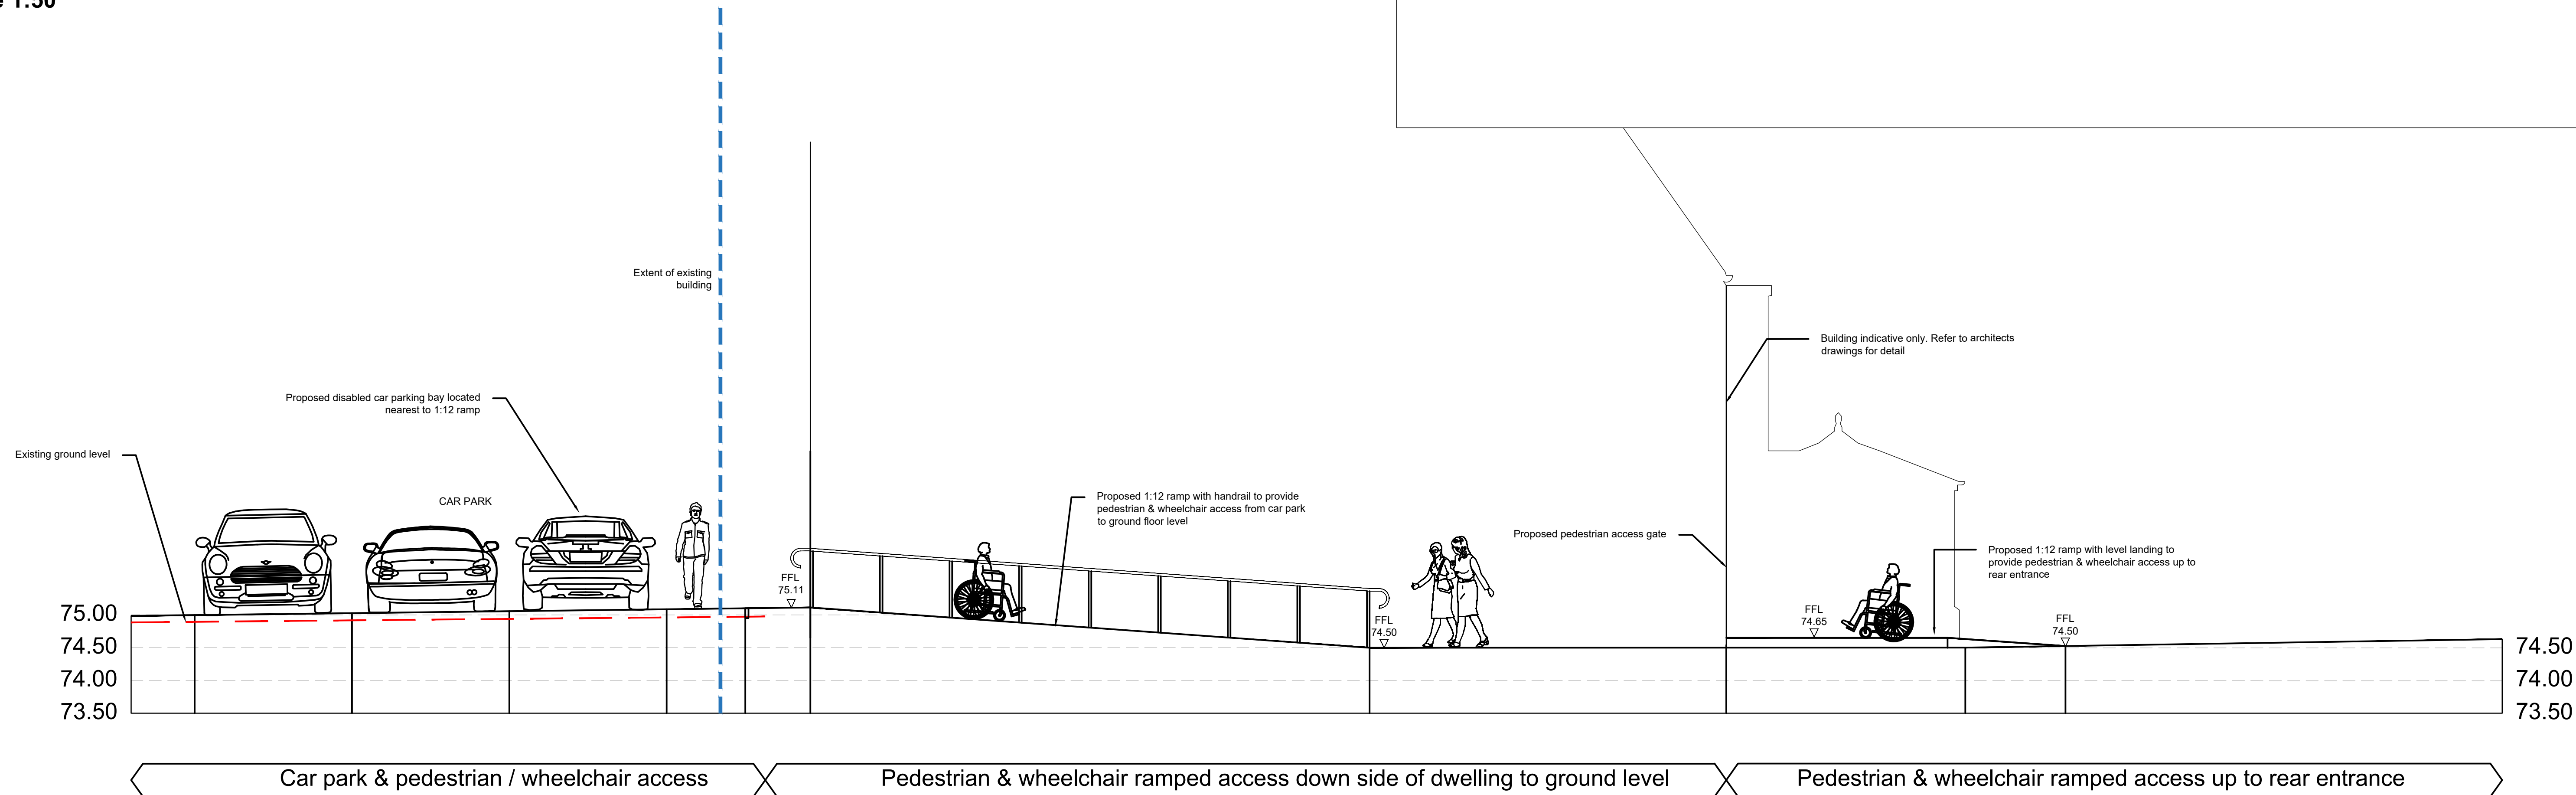

SECTION C-C - Section through bay window & car park
Scale 1:50

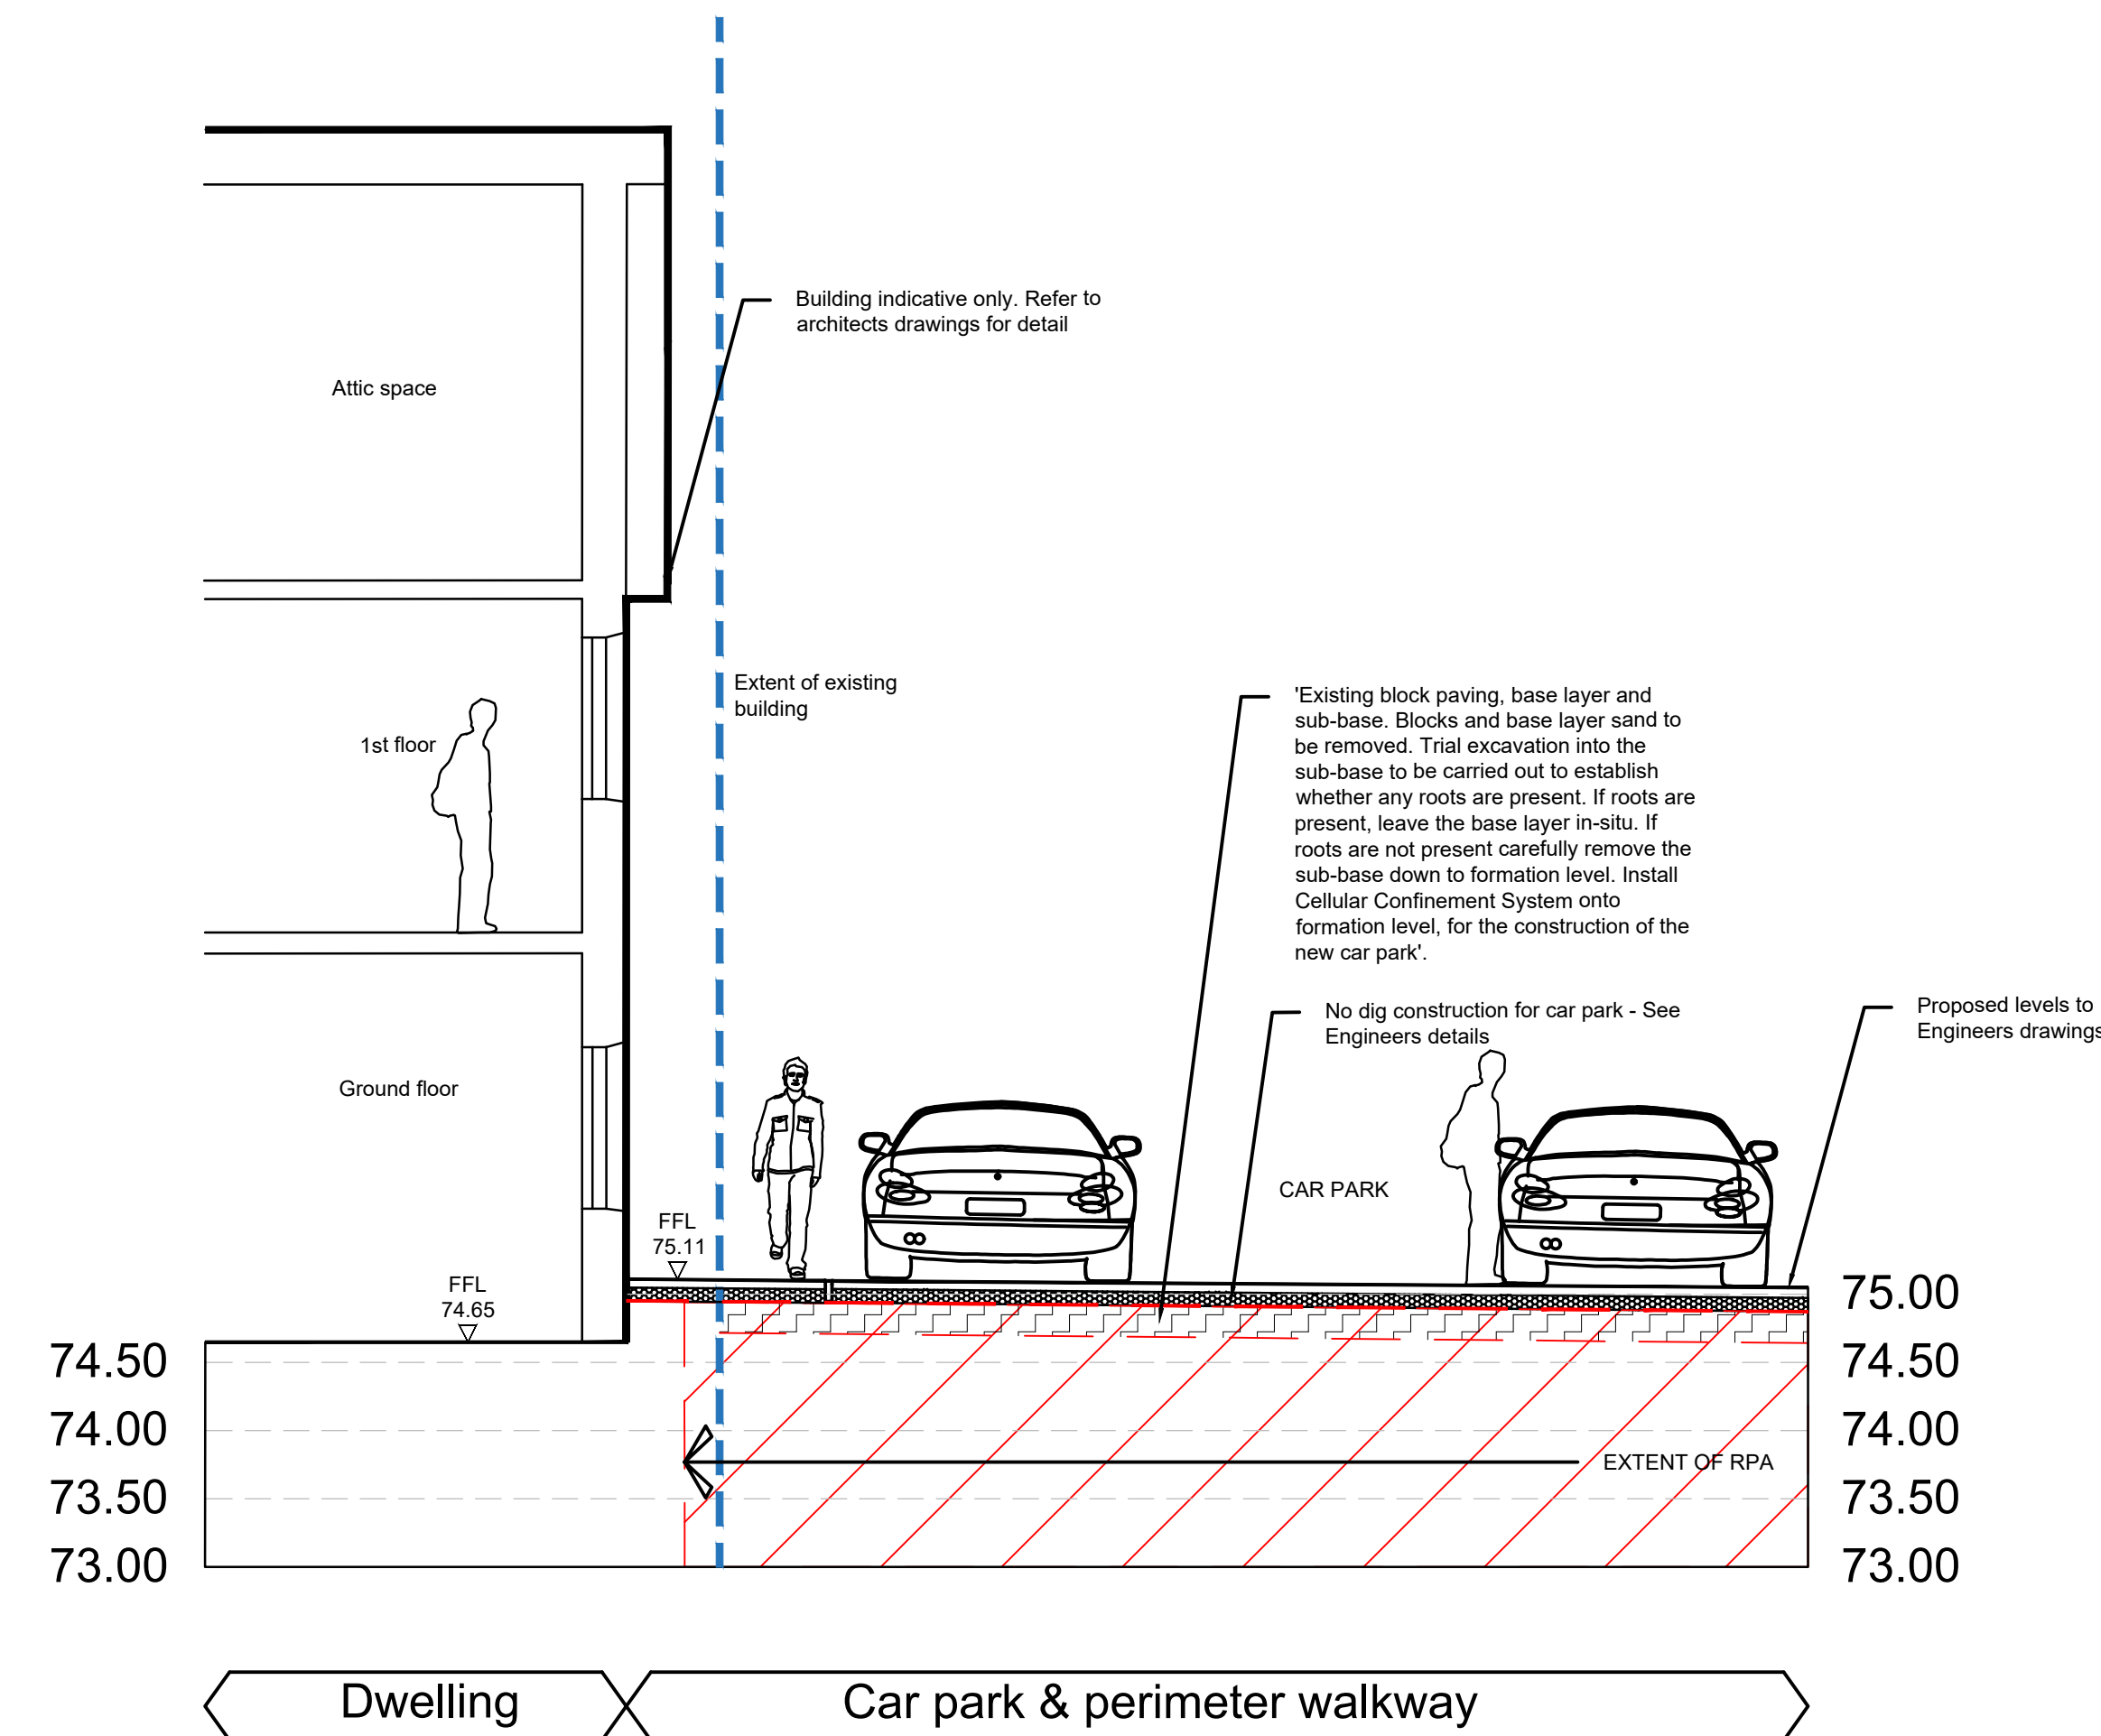

COPYRIGHT RESERVED
DO NOT SCALE FROM THIS DRAWING

NOTES

E - Section B-B updated - level access entry	12.08.2021GJ
D - Landscape amended to suit E R revised layout - 301 Rev J	29.04.2021HB
C - Revised to suit E R latest plan - dng no. 301 Rev D	27.05.2020JCL
B - Elevation E-E added	27.05.2020JCL
A - Minor amends to comments received	11.05.2020HC

REV NOTE DATE AUTH



PROJECT
**1 MANOR HOUSE DRIVE
NORTHWOOD**

DRAWING
**INDICATIVE LANDSCAPE CONCEPT
SECTIONS & ELEVATION**

CONTRACT	1986-19	DRG NO.	04
DATE	28-05-20	DRAWN	
ISSUE	Planning	CHECKED	GH
SCALE	1:50	ORIG SHEET	A1
CAD FILE	1986-19-03 & 04 - Landscape Concept Plan - Section	REV	E

Barry Chinn Associates Ltd, Hatbury Road, Chappert Bridge, Southam, Warwickshire, CV47 2SL
Tel: +44 (0)1226 814201 Email: gen@bca-landscape.com Website: www.bca-landscape.com