

KEY

HARD LANDSCAPE KEY

BUILDING

TARMACADAM SURFACING

TEXTURED SLAB PAVING

VEHICULAR BLOCK PAVING
HERRINGBONE PATTERN

PEDESTRIAN BLOCK PAVING
STRETCHER BOND PATTERN

SELF BOUND GRAVEL

GRAVEL MARGIN

KERBING/ EDGING

CYCLE STORAGE

BENCHES

PROPOSED LOW LEVEL WALL
WITH GARDEN SCREEN

SITE BOUNDARY

Low brick wall topped by metal railings

SOFT LANDSCAPE KEY

EXISTING TREES
RETAINED AND PROTECTED

EXISTING TREE ROOT PROTECTION ZONE


PROPOSED TREE

PROPOSED SPECIMEN SHRUB


PROPOSED ORNAMENTAL HEDGEROW

PROPOSED LOW ORNAMENTAL SHRUB PLANTING

PROPOSED MOWN GRASS

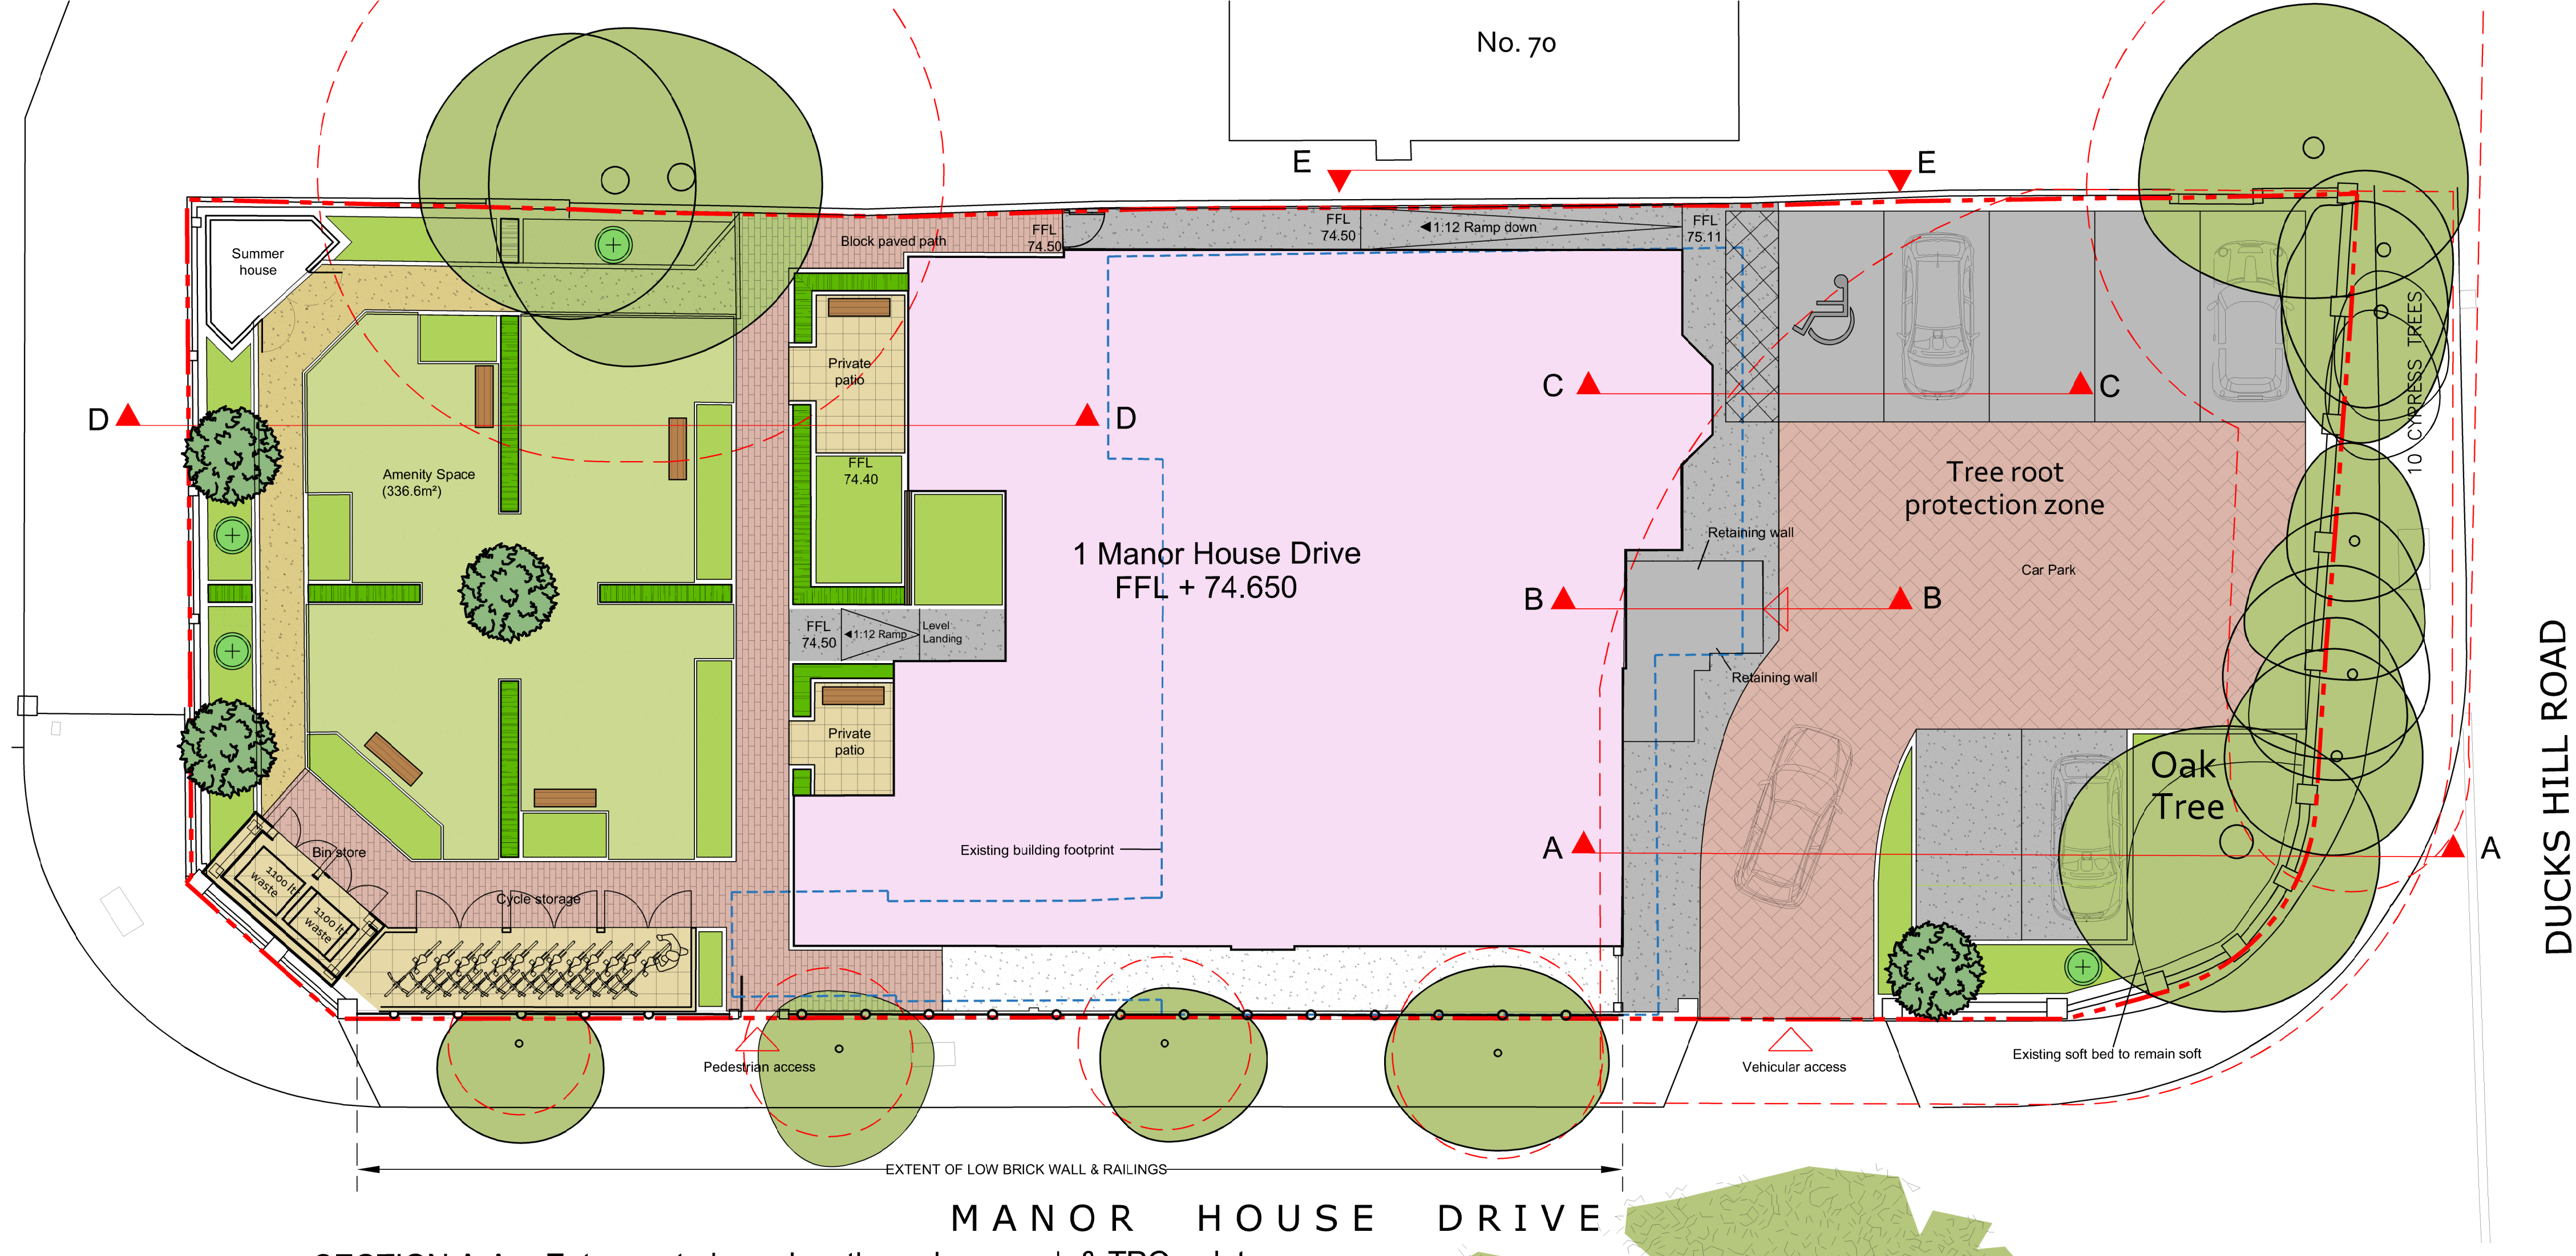

SECTION A-A - Entrance to boundary through car park & TPO oak tree
Scale 1:50

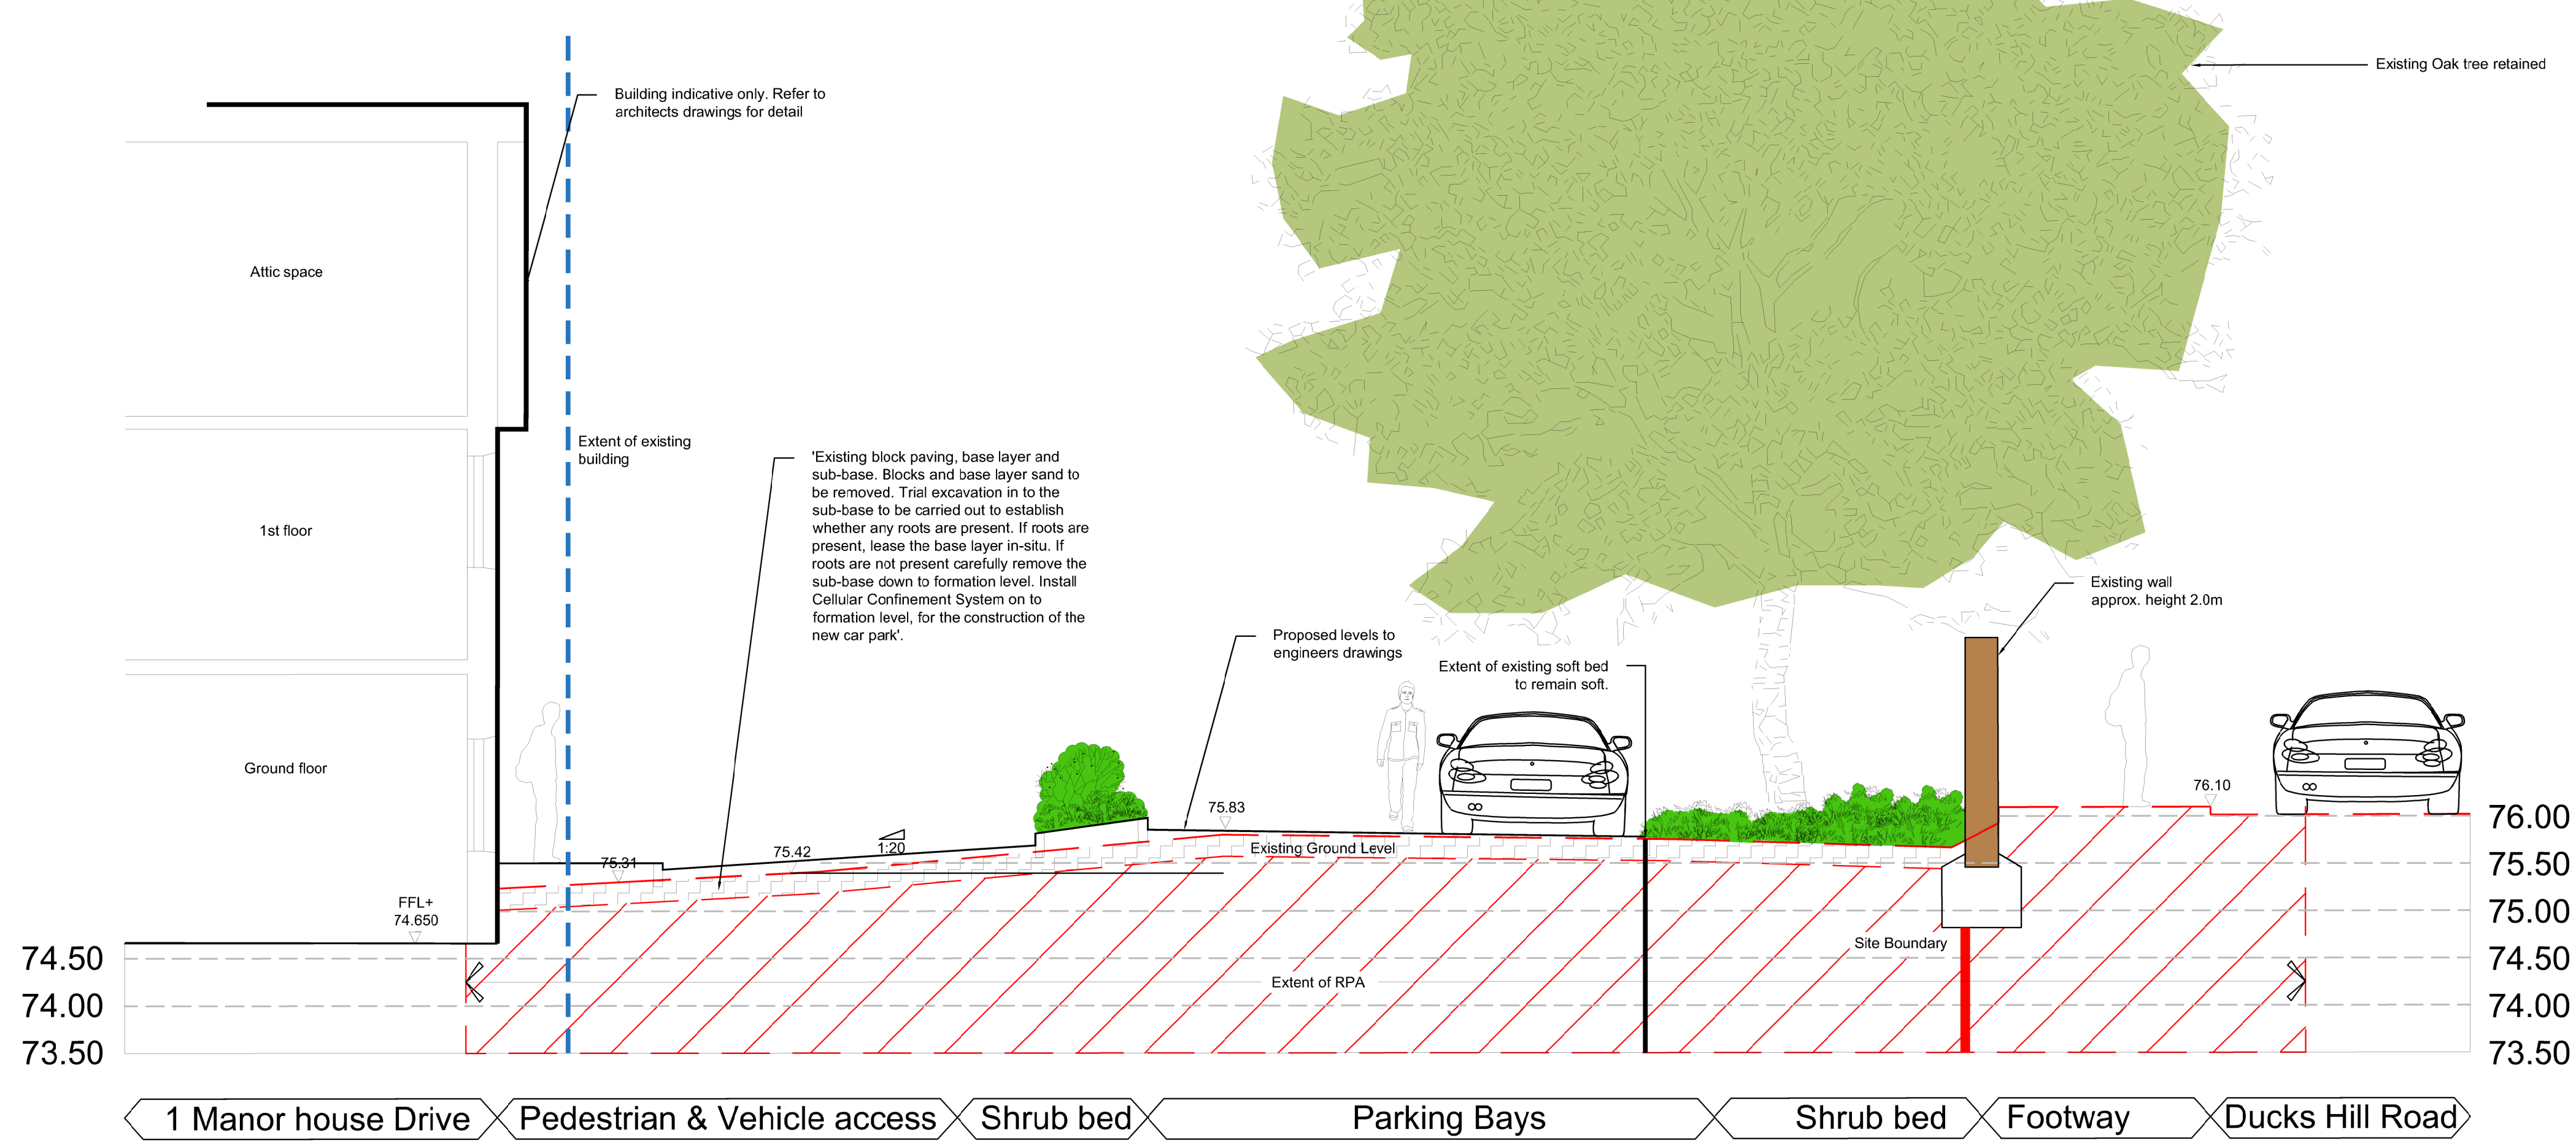

COPYRIGHT RESERVED
DO NOT SCALE FROM THIS DRAWING

NOTES

drawn in accordance with Engine Room
drawing no. 301 Rev - J

NORTH

D -	Landscape amended to suit E.R revised layout - 301 Rev J	29.04.2021/IB
C -	Landscape amended to suit E.R revised layout - 301 Rev D	20.08.2020/HC
B -	Ramped access for pedestrians & wheelchair users shown down side of dwelling adjacent to car park area	27.05.2020/DLCB
A -	Minor amends to comments received	11.05.2020/HC
REV NOTE		DATE AUTH

BCA

BARRY CHINN
associates

Landscape Architects

PROJECT

1 MANOR HOUSE DRIVE
NORTHWOOD

DRAWING

LANDSCAPE CONCEPT PLAN &
CROSS SECTIONS

CONTRACT	1986-19	DRG NO.	03	
DATE	28-08-20	DRAWN		HC
ISSUE	Planning	CHECKED		GH
SCALE	1:100	ORIG SHEET		A1
CAD FILE	1986-19-03 & 04 - Landscape Concept Plan + Section	REV	D	

Barry Chinn Associates Ltd, Harbury Road, Deepers Bridge, Southam, Warwickshire, CV47 2SZ
Tel: +44 (0)1526 614031 Email: gen@bca-landscape.com Website: www.bca-landscape.com