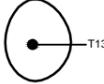
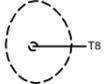
 
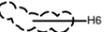


**Notes**

THIS DRAWING IS BASED ON FOLLOWING DOCUMENTS:  
ENGINE ROOM ARCHITECTS SITE PLAN LAYOUT DRG.NO Plans & Elevations 09-08-19.dwg  
THIS DRAWING HAS BEEN PREPARED IN ACCORDANCE WITH BS5837:2012.

-  **ROOT PROTECTION ZONE:** Area of hatching around protected trees indicates the minimum Root Protection Area required.
-  **PROTECTIVE BARRIER:** Existing trees to be retained shall be protected by protective barrier erected in accordance with the specification figure 2 of BS5837:2012. Barrier to be erected on the edge of the root protection area for each tree to be protected. To be erected prior to the commencement of any construction works on site.
-  **EXISTING TREES TO BE TO BE RETAINED AND PROTECTED AS PART OF THE PROPOSALS**
-  **EXISTING TREES TO BE REMOVED AS PART OF THE DEVELOPMENT**
-  **EXISTING HEDGE TO BE TO BE RETAINED AND PROTECTED AS PART OF THE PROPOSALS**
-  **EXISTING HEDGE TO BE REMOVED AS PART OF THE DEVELOPMENT**
-  **CELLULAR CONFINEMENT SYSTEM**  
To allow for no dig construction above RPA zones
-  **SITE BOUNDARY**

REV NOTE DATE AUTH

**BCA BARRY CHINN**  
associates  
Landscape Architects

CLIENT  
**engineeroom**

PROJECT  
**1 MANOR HOUSE DRIVE,  
NORTHWOOD**

DRAWING  
**TREE PROTECTION PLAN  
(RETENTION & REMOVAL)**

CONTRACT	1986-19	DRG NO.	<b>2</b>	
DATE	05-09-19	DRAWN		HC
ISSUE	Planning	CHECKED		GH
SCALE	1:250	ORIG SHEET		A3
CAD FILE	1986-19-03 Tree Protection Plan.dwg		REV	-