


EXTERNAL SURFACE/FLOOR WORKS KEY



Existing car park to receive new tarmac surfacing and achieve level finish. New white lining to be carried out to demarcate parking spaces as indicated on plan

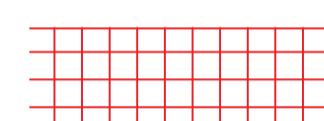

Existing finish to be removed and new gravel and grid surfacing (ProPave) to be added including demarcation pegs for parking spaces as shown and directional information as indicated.

CONSTRUCTION

Do not scale from this drawing. All dimensions are to be checked on site prior to manufacture & construction. Any discrepancies are to be referred to KIRK NOLAN immediately. © KIRK NOLAN 2019

KIRK+NOLAN

www.kirknolan.com
info@kirknolan.com
London | Cornwall | Galway

Client
MITCHELLS & BUTLERS

Project
Browns, Ruislip
Bury Street, Ruislip, HA4 7J

Drawing
Proposed External Works

First Issue Scale Sheet Size Drawn
JULY 2022 As Shown A1 JT

Drawing No. Rev
2206/822 -