


WINDOW TYPE - CW-01/CW-02/CW-03

PRODUCT IMAGES FOR REFERENCE



CURTAIN WALLING SYSTEM (SHOP FRONT & ENTRANCE DENTAL SURGERY & RESIDENTIAL ENTRANCE). ALUMINIUM CURTAIN WALL CW 50/VISION 50 FRAMES - EXTRUDED ALUMINIUM. POLYESTER POWDER COATED - RAL 7021, MATT BLACK GREY. REYNAERS OR SIMILAR

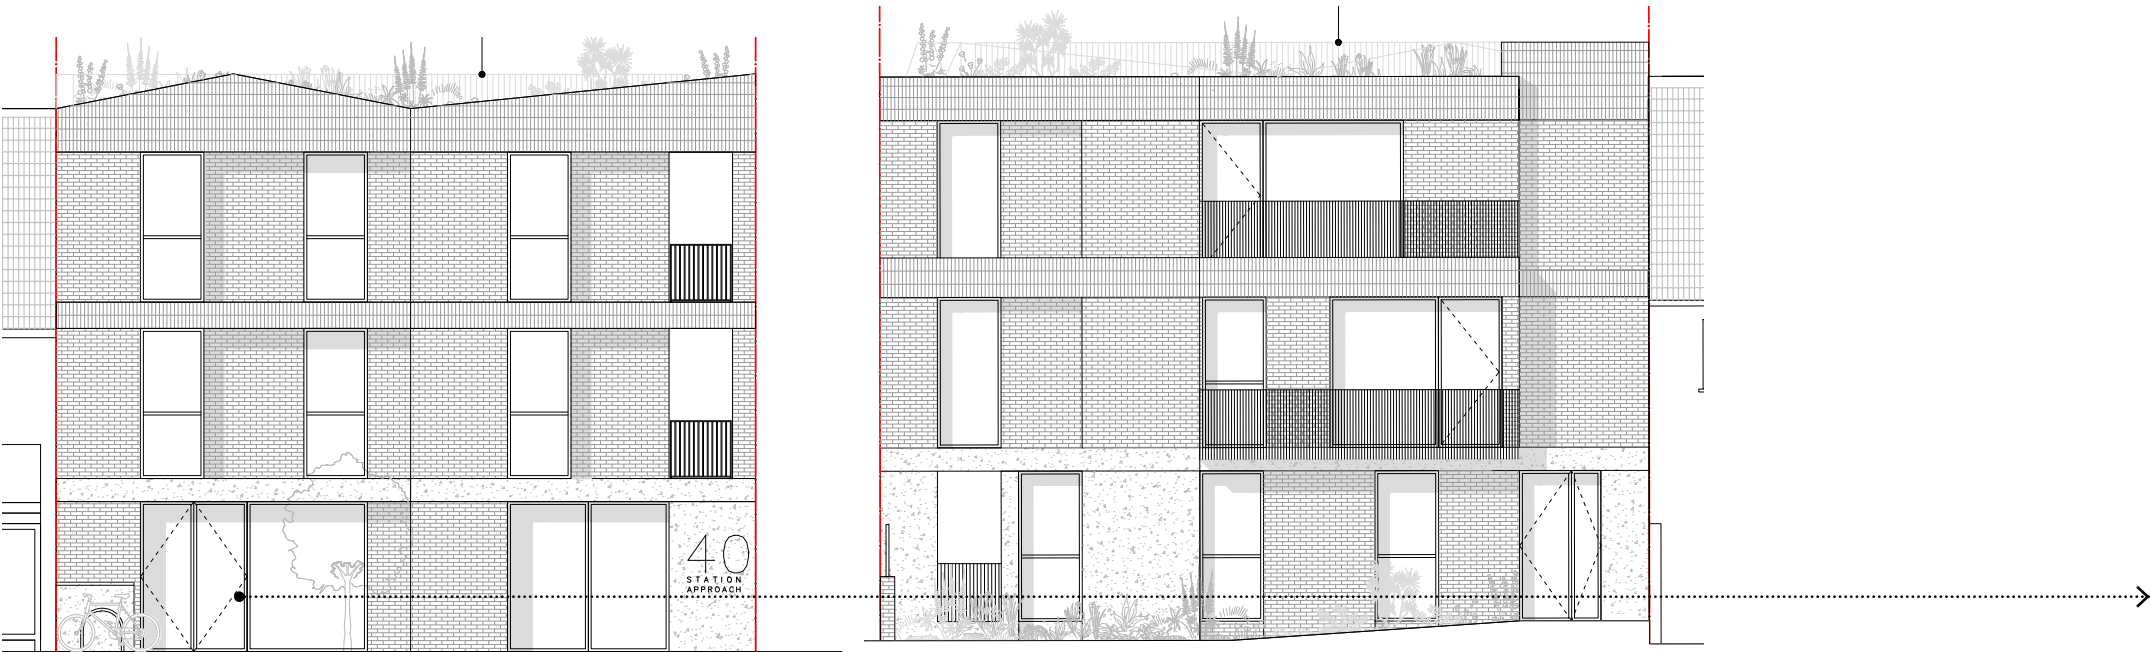

North Elevation

South Elevation



Precedent image for CW-01, CW-02, CW-03 - VE;FAC

THRESHOLD DETAIL

