

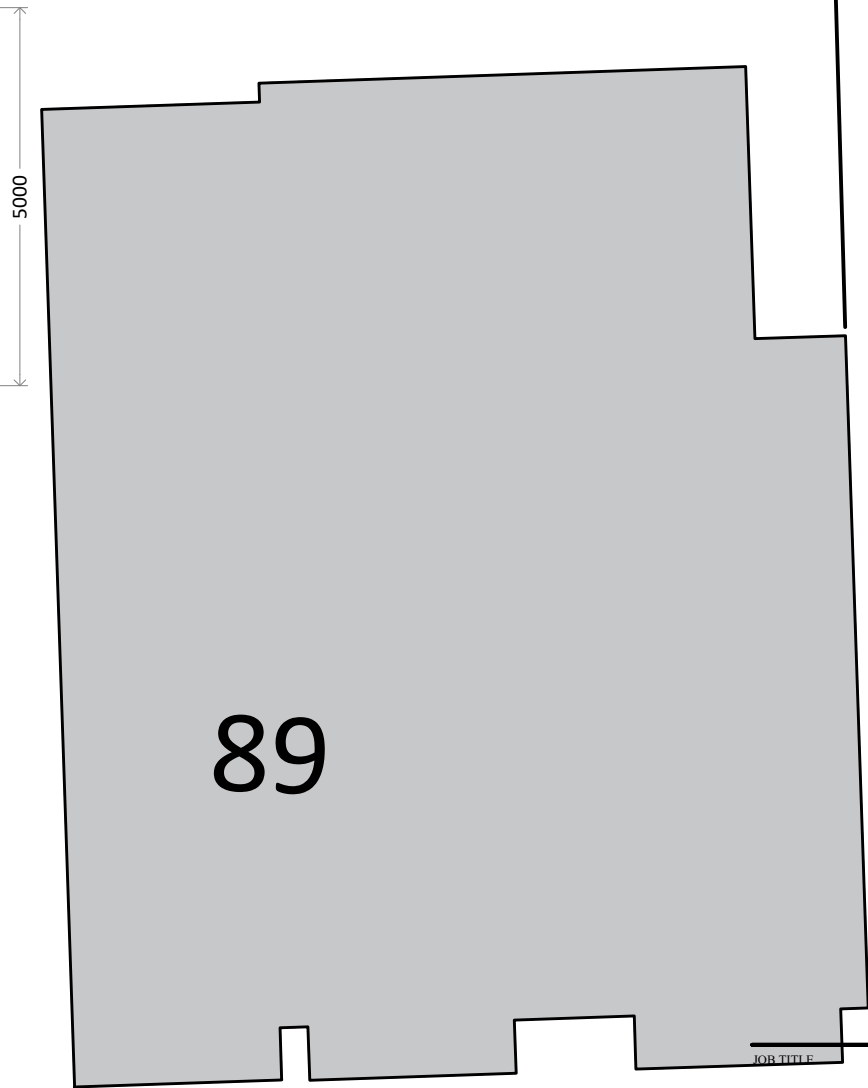
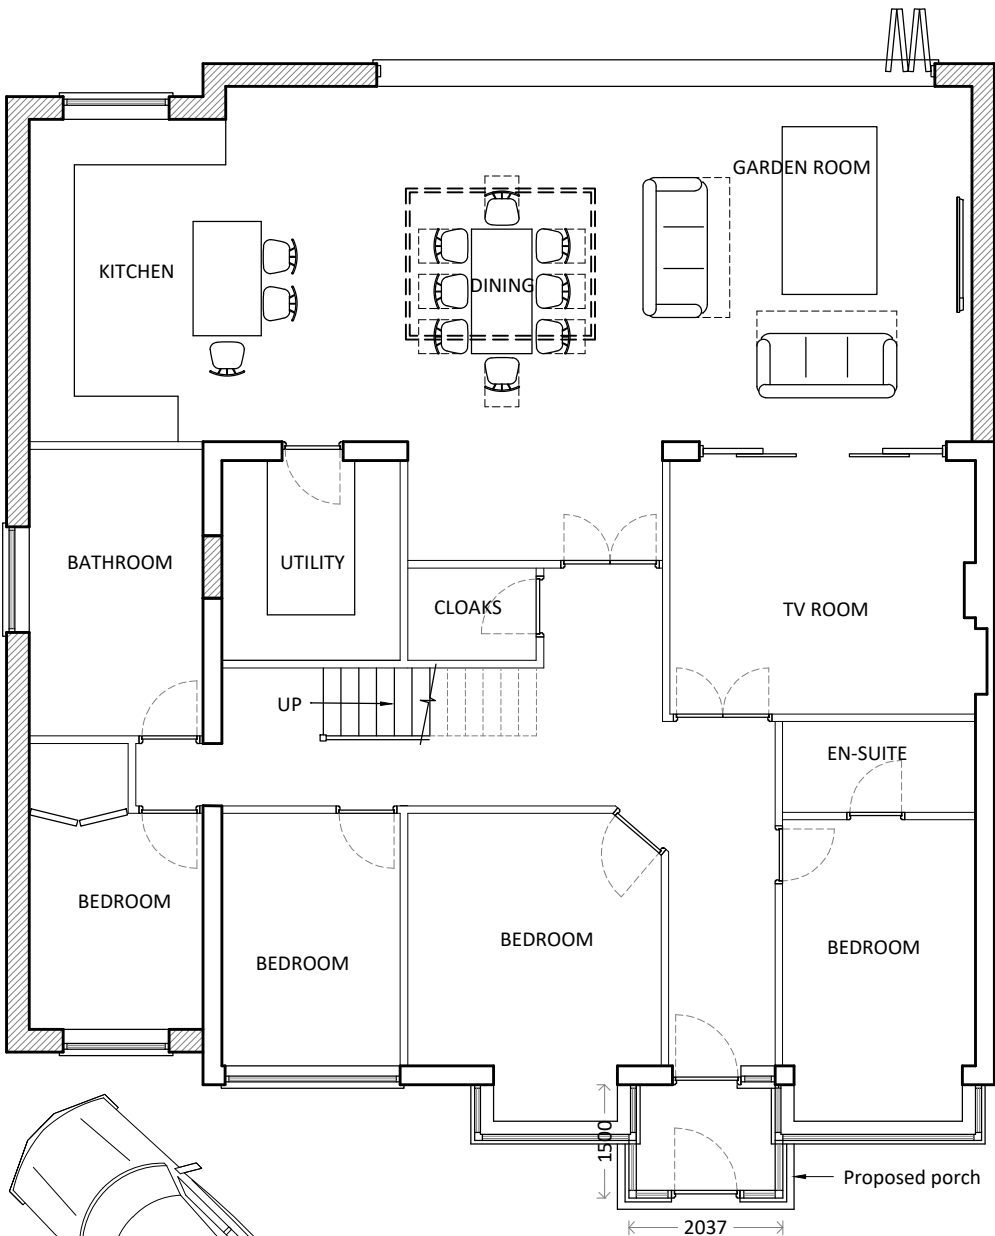


ALL DIMENSIONS TO BE CHECKED ON SITE. ANY DISCREPANCIES MUST BE REPORTED TO THE ARCHITECT FOR VERIFICATION PRIOR TO COMMENCEMENT OF THE EFFECTED WORKS. IF IN DOUBT ASK. THIS DRAWING IS COPYRIGHT.

Rev No	Date	Revision note
P1	13th May '22	Preliminary Issue
P2	11th July '22	Rooflight added to over ingle storey rear extension

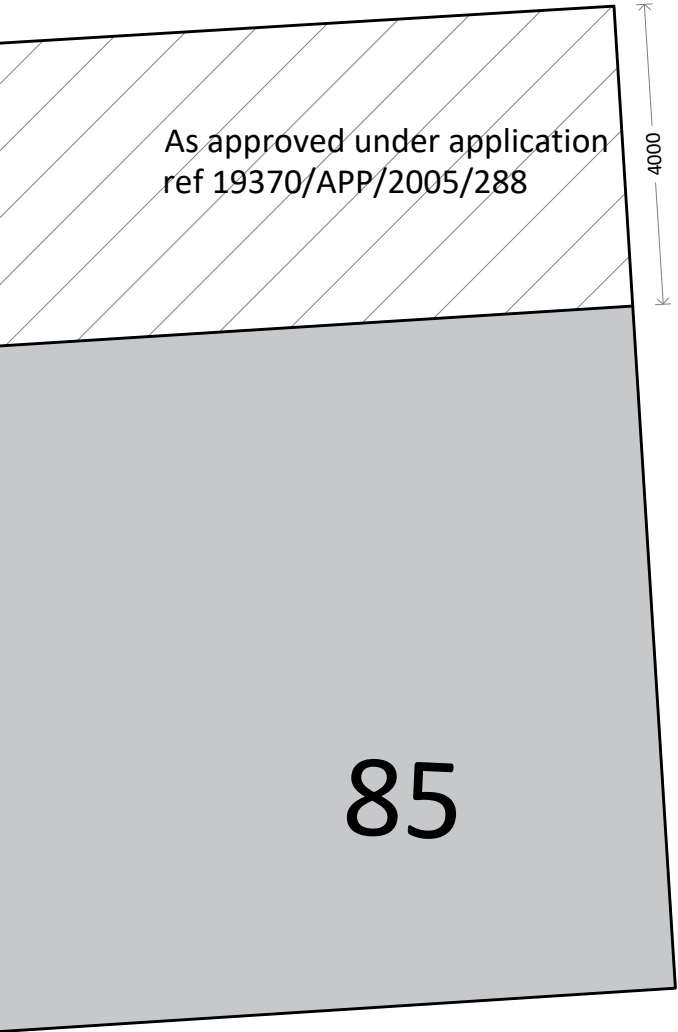

GROUND FLOOR PLAN

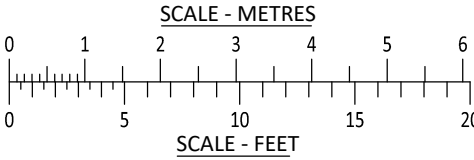

jpb
architects

BROOK HOUSE
54a COWLEY MILL ROAD
UXBRIDGE UB8 2FX
TEL: (01895) 272 446
FAX: (01895) 272 483
EMAIL: admin@jpbarchitects.co.uk

87 THE GREENWAY
ICKENHAM UB10 8LX

DRG TITLE
PROPOSED GROUND FLOOR PLAN

SCALE		DATE
1:100 @ A3		May '22
JOB NO.	DRG NO.	REV
11157	150	P2