


ALL DIMENSIONS TO BE CHECKED ON SITE. ANY DISCREPANCIES MUST BE REPORTED TO THE ARCHITECT FOR VERIFICATION PRIOR TO COMMENCEMENT OF THE EFFECTED WORKS. IF IN DOUBT ASK. THIS DRAWING IS COPYRIGHT.



Rev No	Date	Revision note
P1	13th May '22	Preliminary Issue

A
B
C
D
E
F


A
B
C
D
E
F

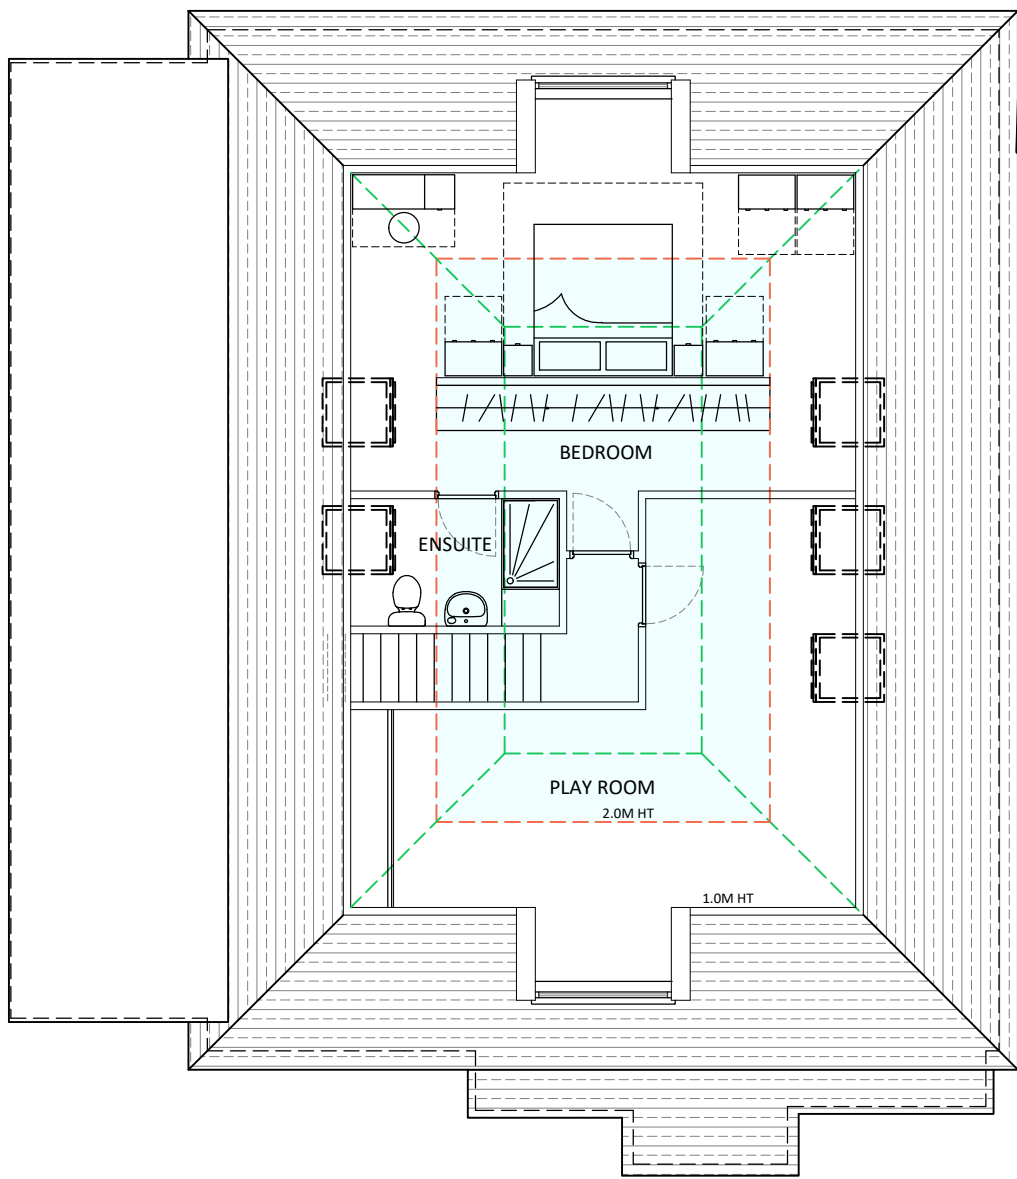

LOFT PLAN
--- DENOTES 2.0M HEIGHT

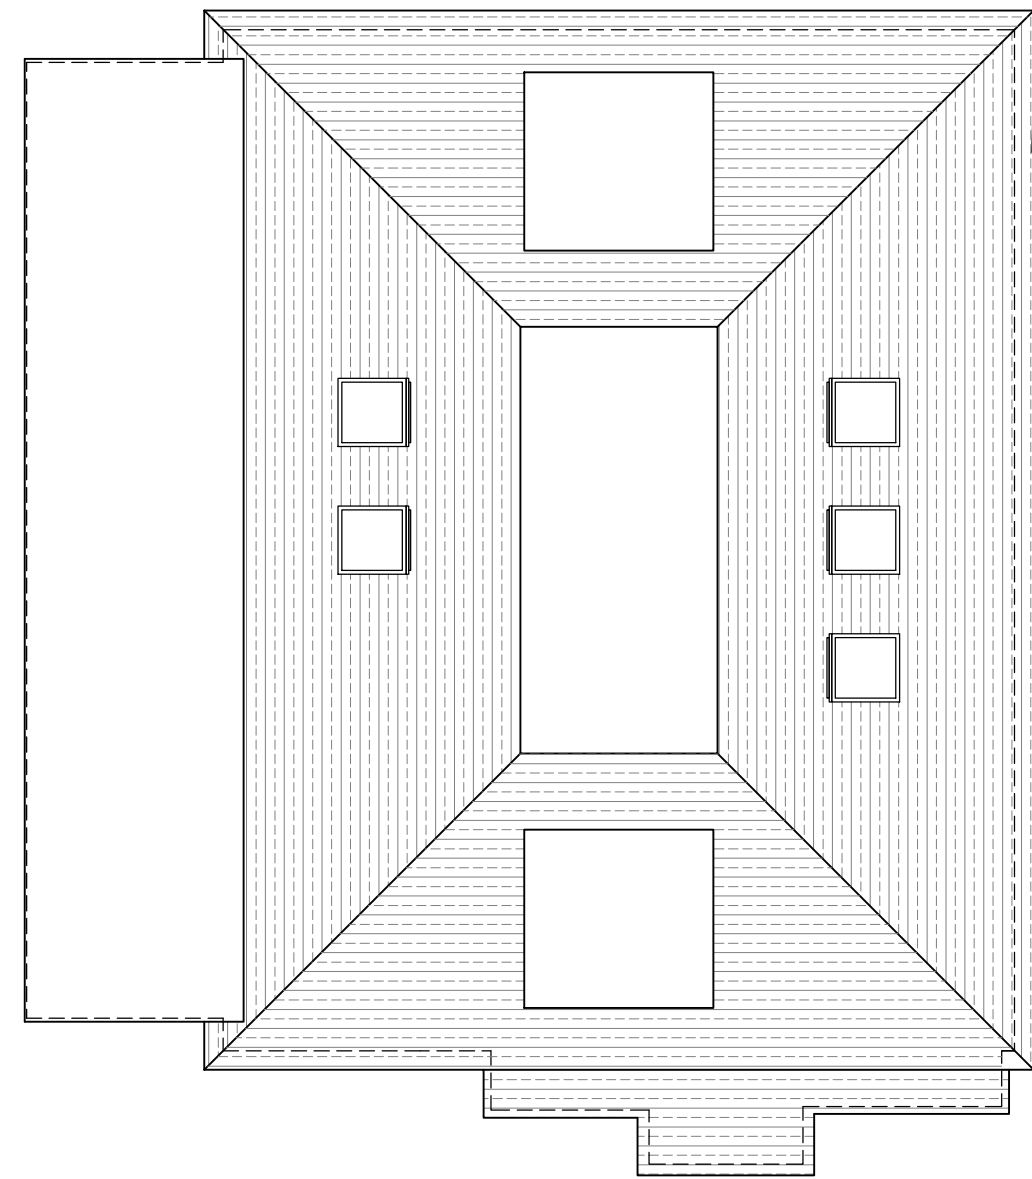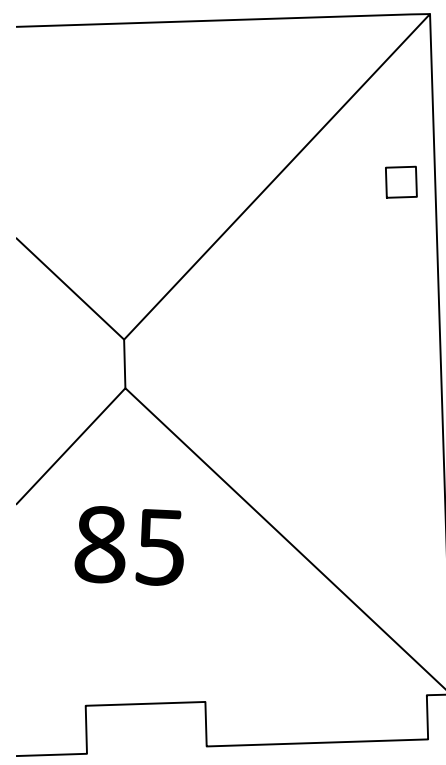

ROOF PLAN

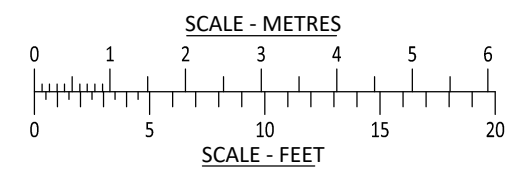

jpb
architects
BROOK HOUSE
54a COWLEY MILL ROAD
UXBRIDGE UB8 2FX
TEL: (01895) 272 446
FAX: (01895) 272 483
EMAIL: admin@jpbarchitects.co.uk

JOB TITLE		
87 THE GREENWAY ICKENHAM UB10 8LX		
DRG TITLE		
PROPOSED LOFT AND ROOF PLANS		
SCALE	DATE	
1:100 @ A3	May '22	
JOB NO.	DRG NO.	REV
11157	151	PI