


ALL DIMENSIONS TO BE CHECKED ON SITE. ANY DISCREPANCIES MUST BE REPORTED TO THE ARCHITECT FOR VERIFICATION PRIOR TO COMMENCEMENT OF THE EFFECTED WORKS. IF IN DOUBT ASK. THIS DRAWING IS COPYRIGHT.


Rev No	Date	Revision note
P1	13th May '22	Preliminary Issue
P2	11th July '22	Amended to address the planning officers comments received

A
B
C
D
E
F


A
B
C
D
E
F

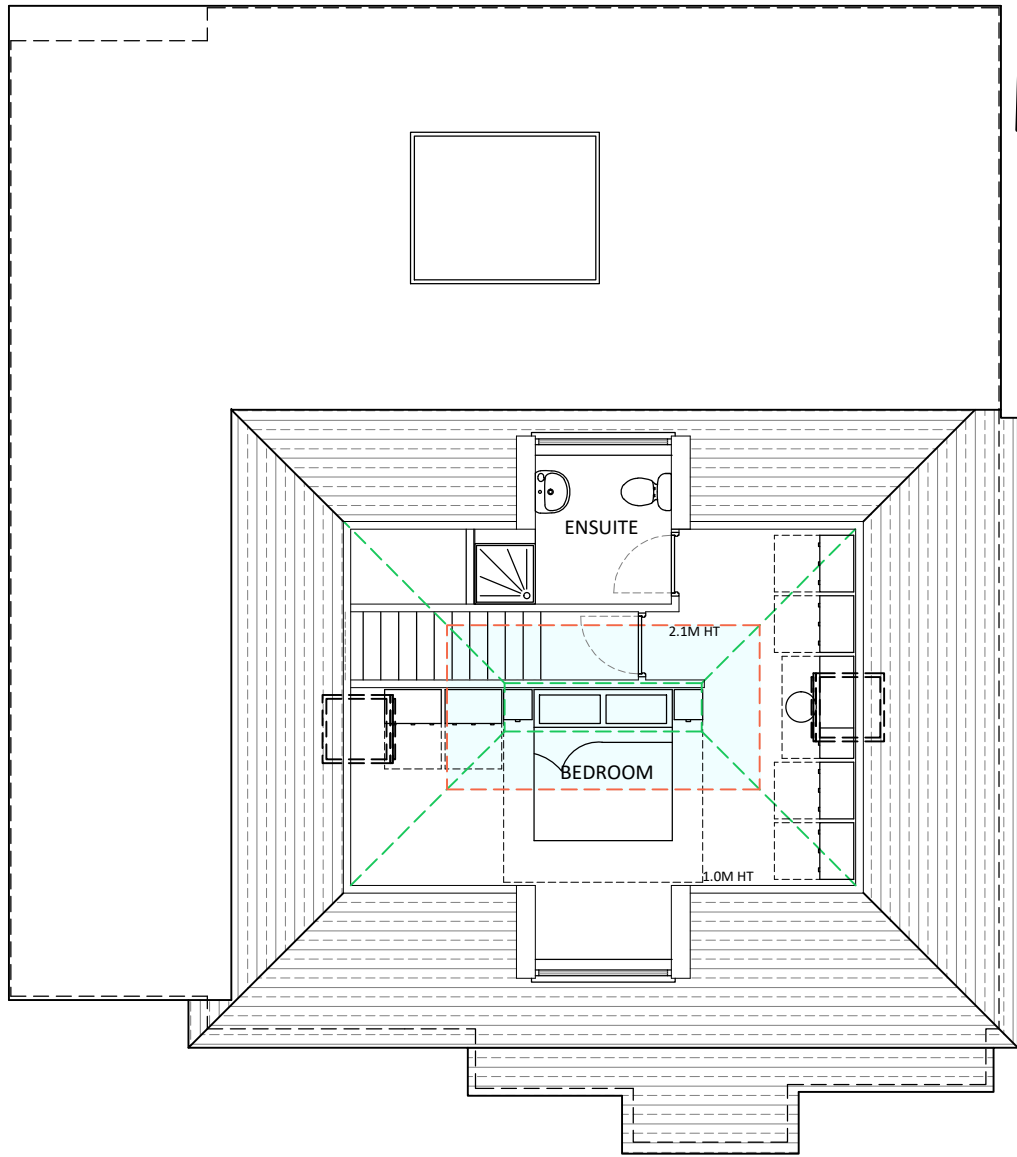


LOFT PLAN
--- DENOTES 2.0M HEIGHT

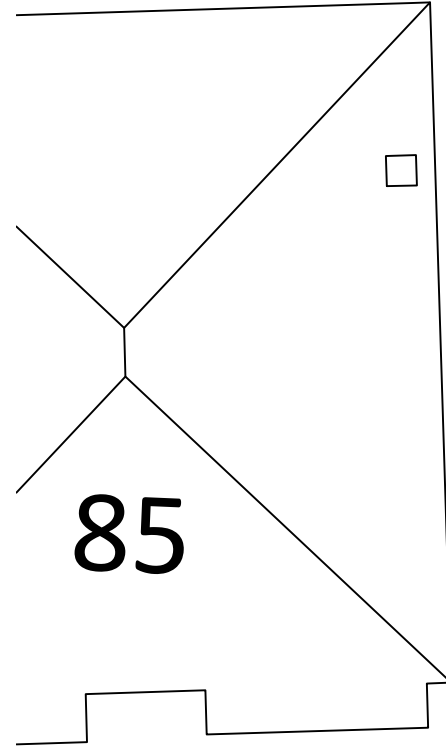


85

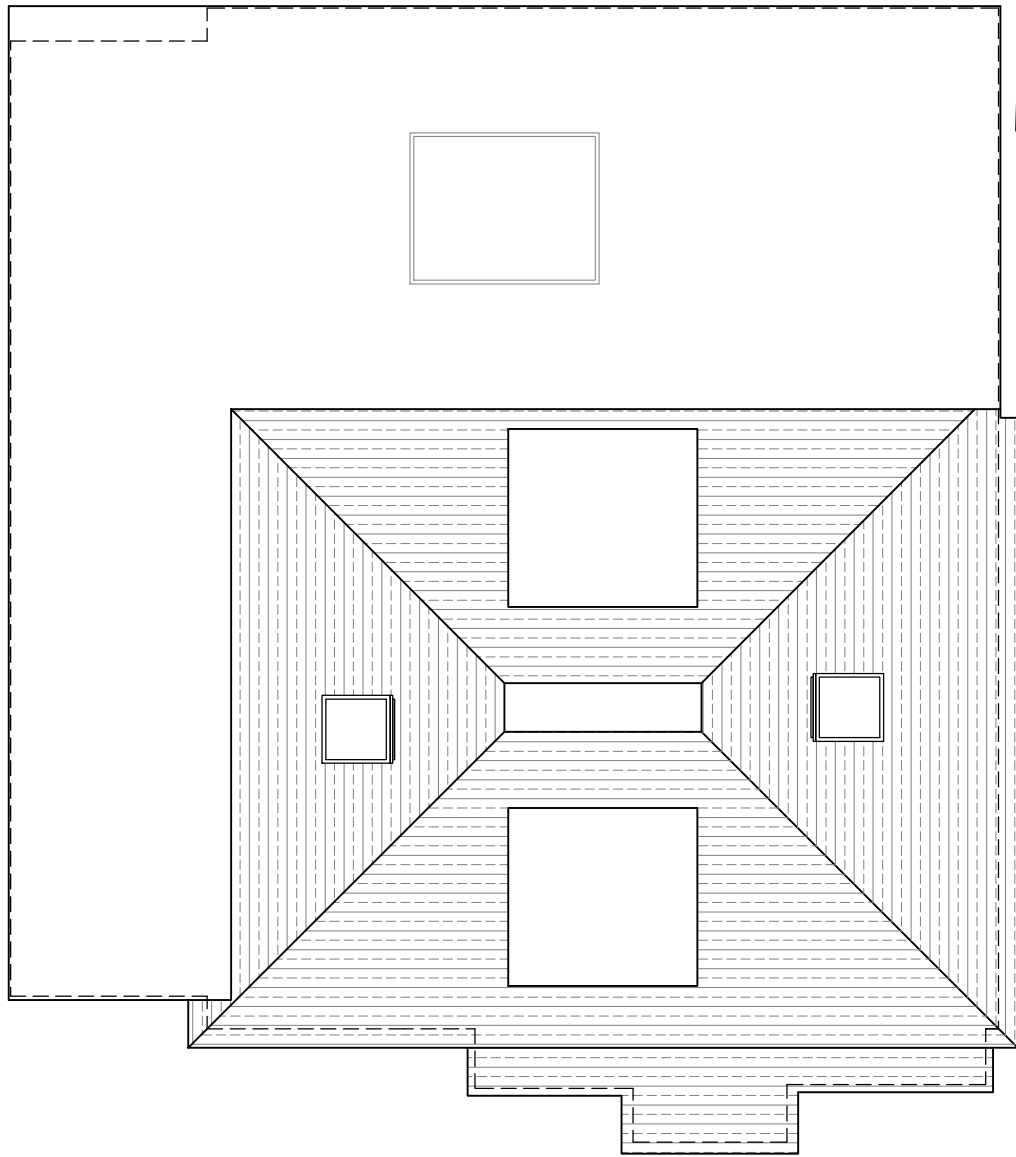

ROOF PLAN

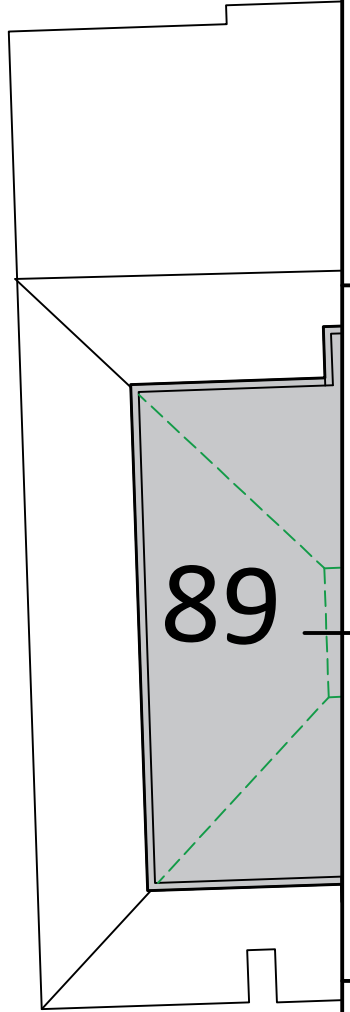

89

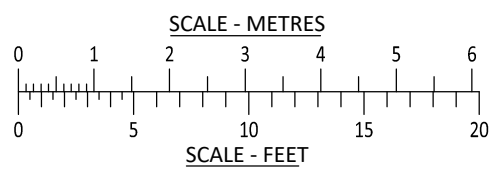

jpb
architects

BROOK HOUSE
54a COWLEY MILL ROAD
UXBRIDGE UB8 2FX

TEL: (01895) 272 446
FAX: (01895) 272 483
EMAIL: admin@jpbarchitects.co.uk

JOB TITLE	
87 THE GREENWAY ICKENHAM UB10 8LX	
DRG TITLE	
PROPOSED LOFT AND ROOF PLANS	
SCALE	DATE
1:100 @ A3	May '22
JOB NO.	DRG NO.
11157	151
	REV
	P2