


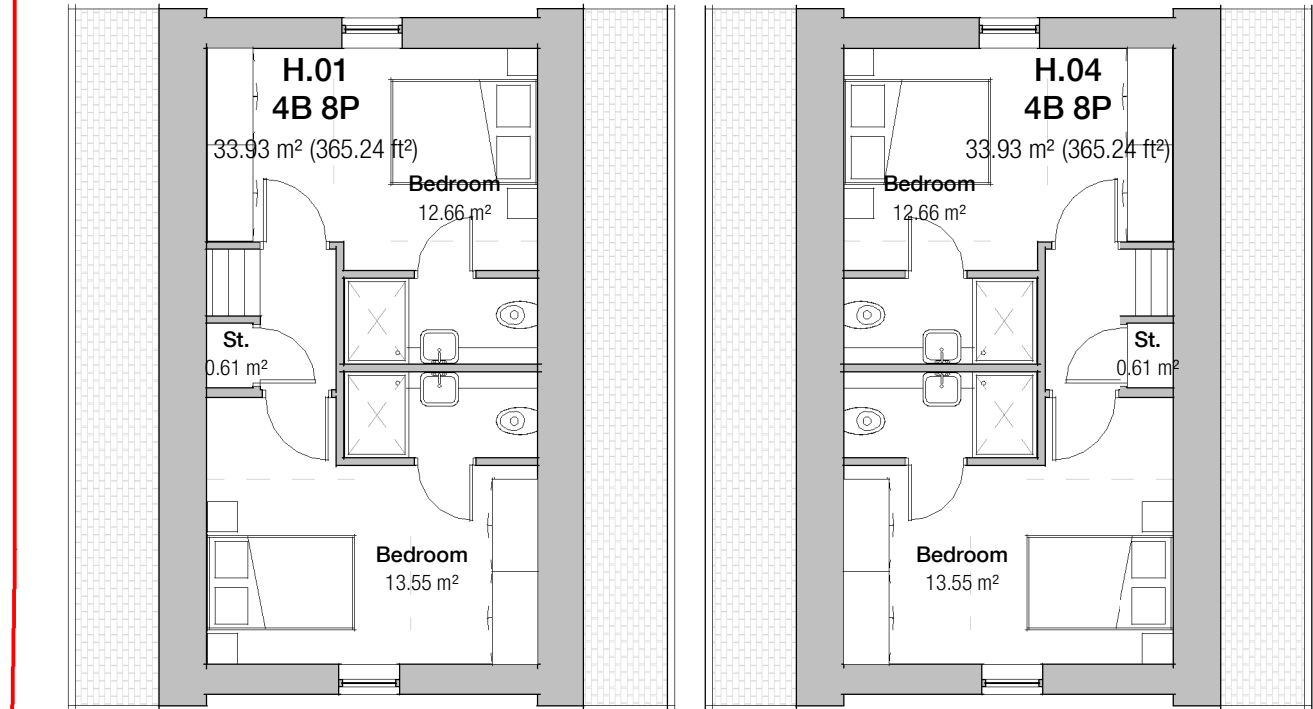

Proposed Second Floor Plan
1 : 100



METASHAPE | ARCHITECTS

STATUS
PLANNING

PROJECT
63 Lime Grove

SHEET TITLE
PROPOSED SECOND FLOOR PLAN

SCALE
1 : 100 @ A2

DATE
27/02/24

DRAWN
JW

REVIEWED
IL

JOB NO.
2024-009

SHEET NUMBER
204

REVISION