




## MATERIAL KEY

- ① Clay Tile
- ② Aluminium Framed Windows and Doors
- ③ Brown Brick
- ④ Clay Roof Tiles
- ⑤ Aluminium Rainwater Goods
- ⑥ Soldier Course Brick Detailing

## KEY PLAN

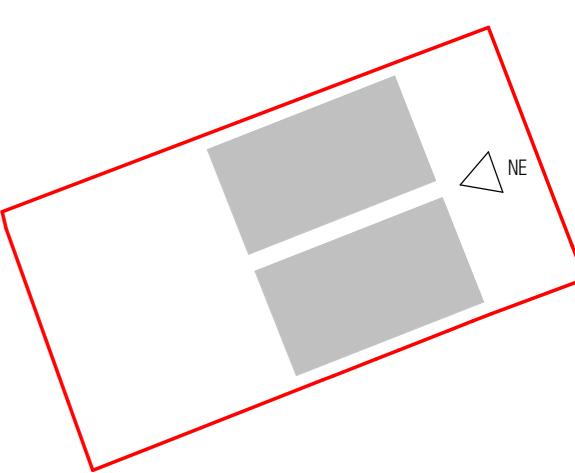

METASHAPE | ARCHITECTS

STATUS  
PLANNING

PROJECT  
63 Lime Grove

SHEET TITLE  
PROPOSED NORTH EAST ELEVATION

SCALE  
1 : 100 @ A2

DATE  
27/02/24

DRAWN  
JW

REVIEWED  
IL

JOB NO.  
2024-009

SHEET NUMBER  
210

REVISION  
A

## Proposed North East Elevation

1 : 100

0 1 2 5 10 m