


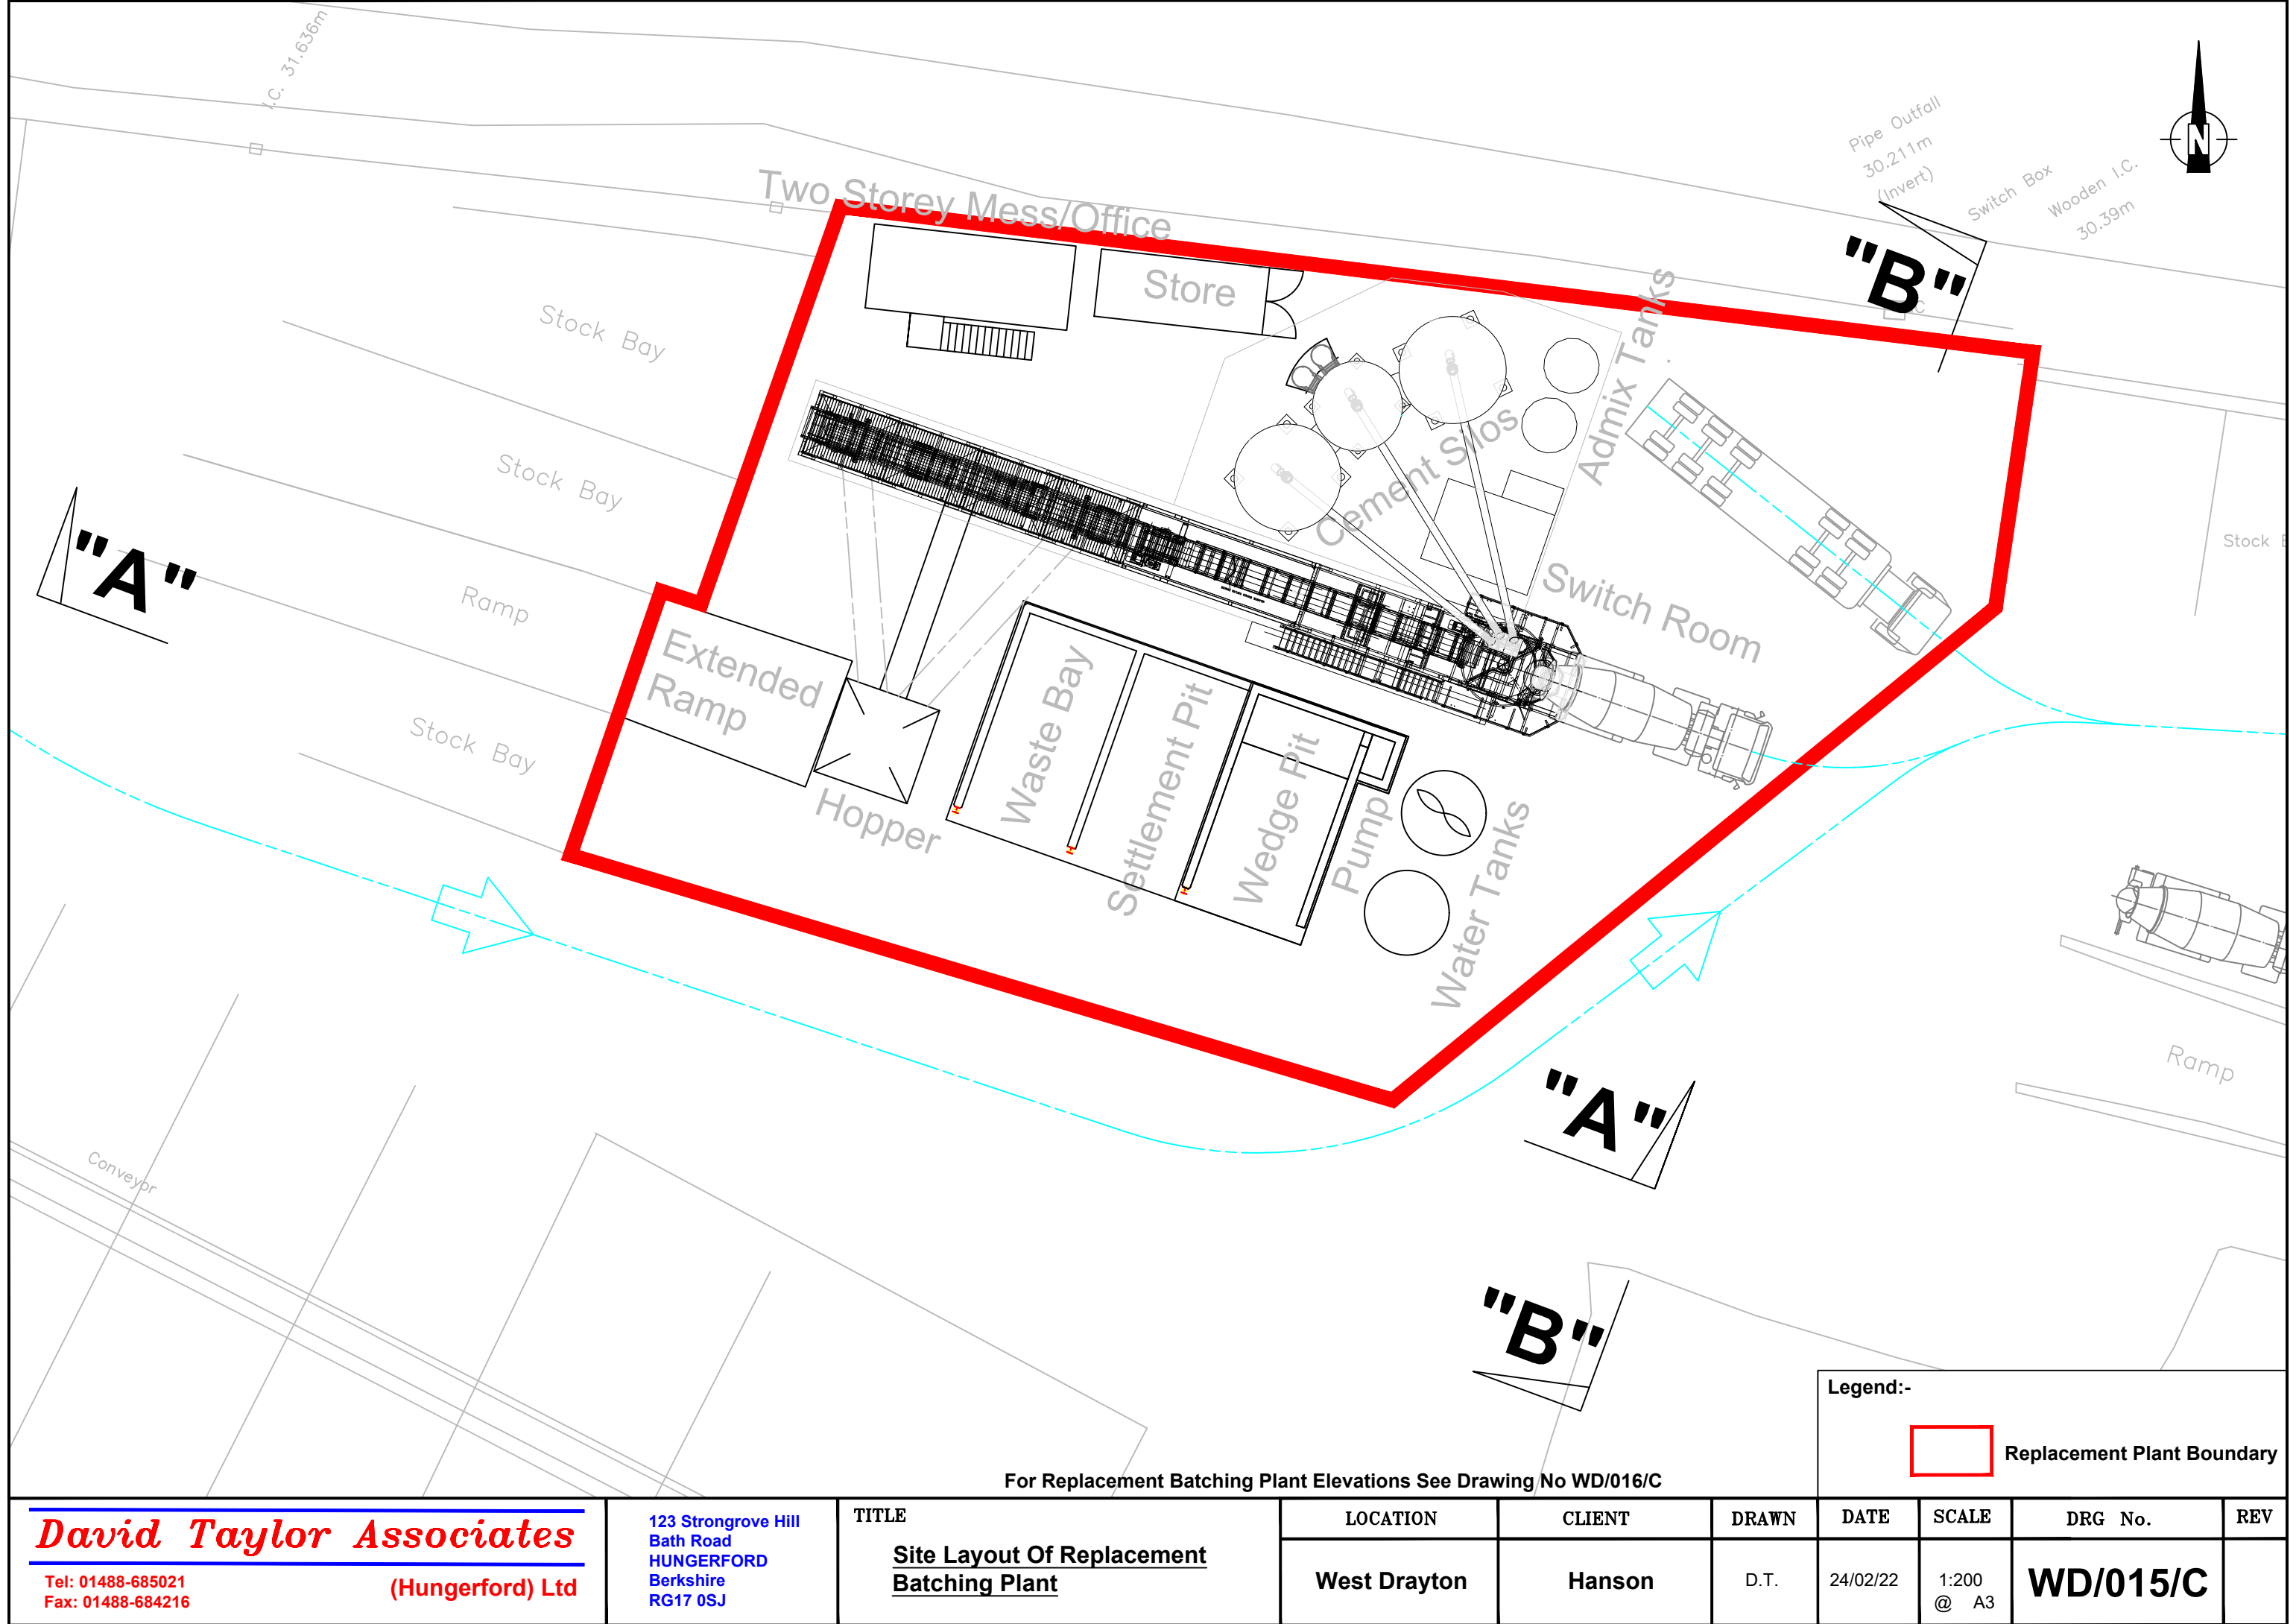

David Taylor Associates

Tel: 01488-685021
Fax: 01488-684216

(Hungerford) Ltd

123 Strongrove Hill
Bath Road
HUNGERFORD
Berkshire
RG17 0SJ

TITLE
**Site Layout Of Replacement
Batching Plant**

LOCATION	CLIENT	DRAWN	DATE	SCALE	DRG No.	REV
West Drayton	Hanson	D.T.	24/02/22	1:200 @ A3	WD/015/C	