


Site Boundary Area 200m²

Gross Internal Area 120m²



1 Location Plan
1 : 1250

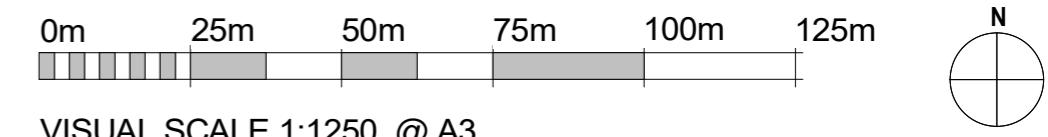

VISUAL SCALE 1:1250 @ A3