



N

20 0 20 40  
Meters (1:1250)

1 : 1250

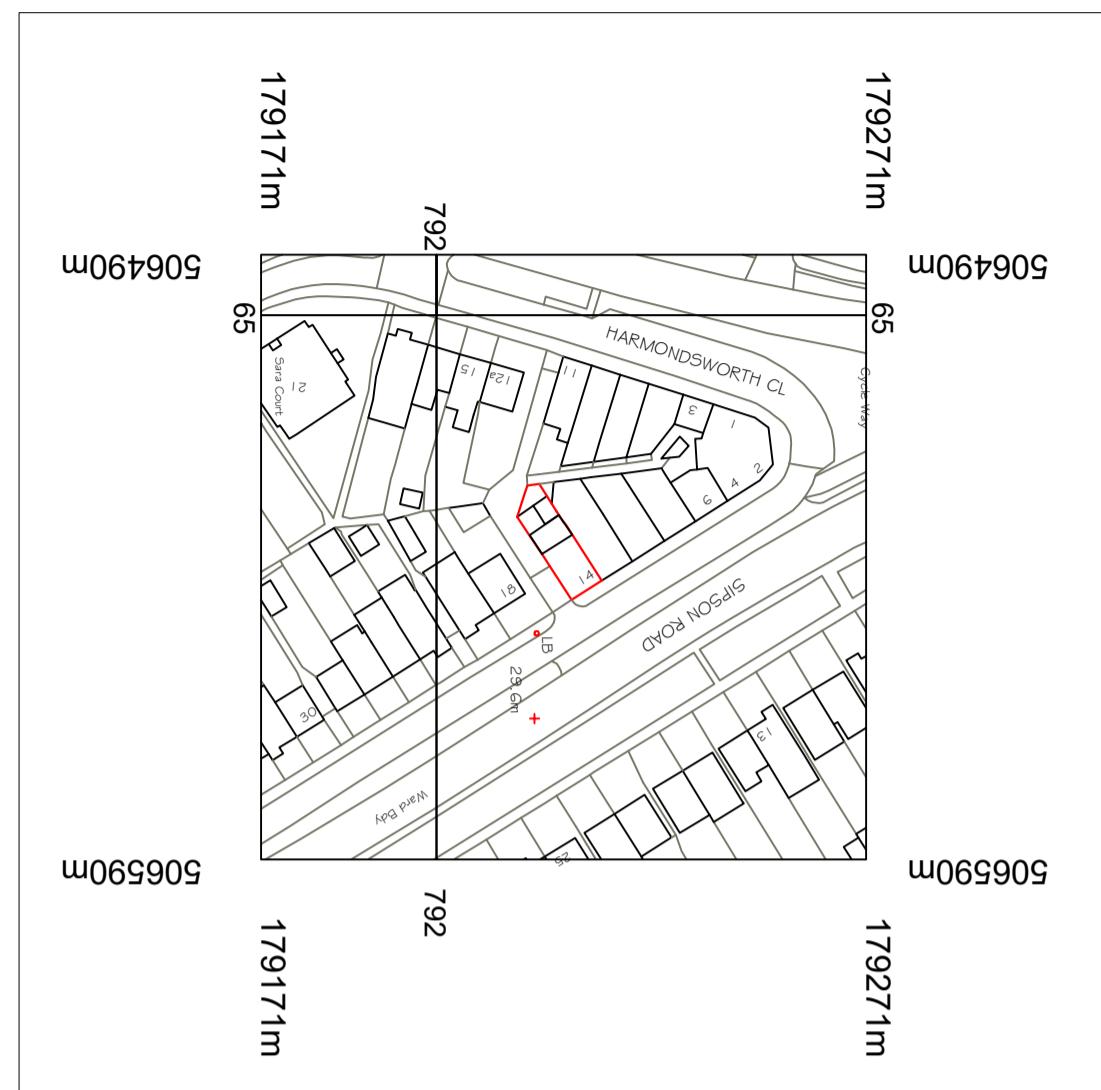

1 : 500

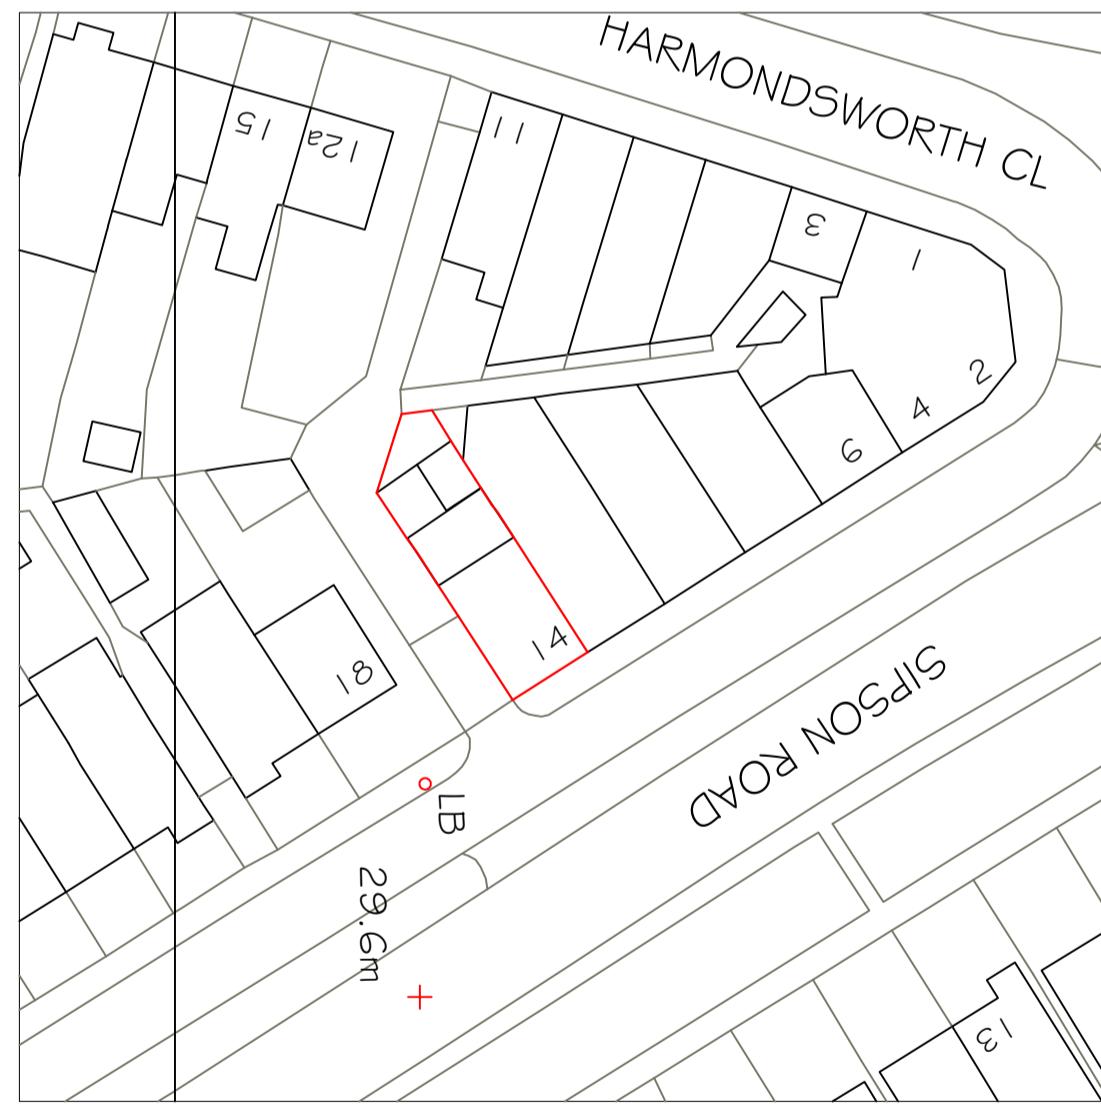

20 0 20 40  
Meters (1:500)

### Design A Building

28 GROVE ROAD,  
BOREHAMWOOD,  
WD6 5DS

TEL: 01992 639781  
Email: designabuilding@yahoo.co.uk

ROOF EXTENSION & INTERNAL  
ALTERATION TO CREATE 2 FLATS  
ABOVE EXISTING SHOP

DRG. NO.:	DESIGNED:	CHECKED:	DATE:	JOB NO.:
P 00144	A4		10/06/22	P21018

NOTE: ALL THE WORK AT SITE MUST SATISFY THE BUILDING  
CONTROL OFFICER. MEASUREMENTS MUST BE CONFIRMED  
AT SITE PRIOR TO COMMENCEMENT OF WORK AND ANY  
DISCREPANCY MUST BE REPORTED TO THE CLIENT  
IMMEDIATELY.