



PROPOSED SIDE ELEVATION 1
1:100 A3

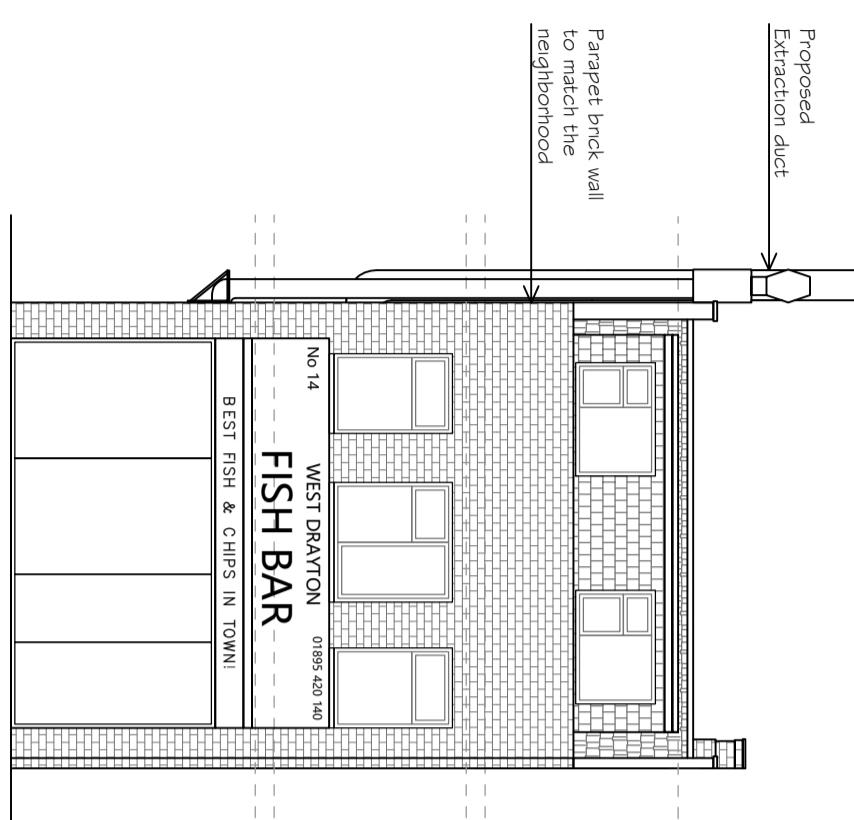

PROPOSED SIDE ELEVATION 2
1:100 A3

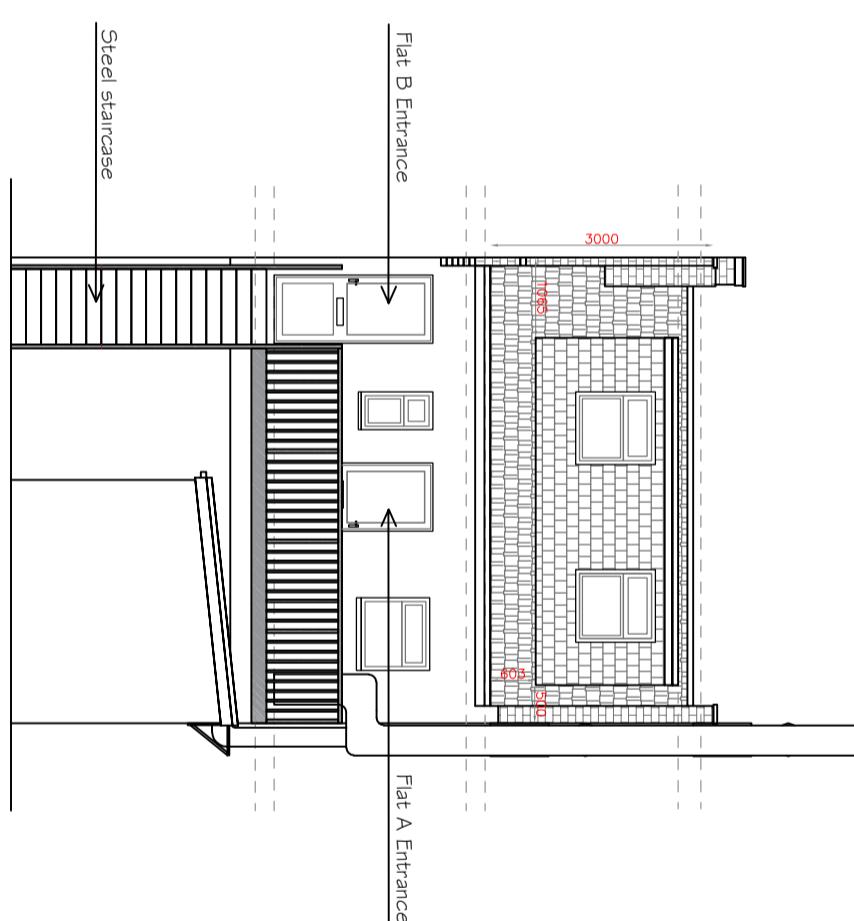

PROPOSED FRONT ELEVATION

PROPOSED REAR ELEVATION

DRG. NO.: P 00134 DESIGNED: A.4 CHECKED: DATE: 10/06/22 JOB NO.: P21018

NOTE: ALL THE WORK AT SITE MUST SATISFY THE BUILDING CONTROL OFFICER. MEASUREMENTS MUST BE CONFORMED AT SITE PRIOR TO COMMENCEMENT OF WORK AND ANY DISCREPANCY MUST BE REPORTED TO THE CLIENT IMMEDIATELY.

Design A Building
28 GROVE ROAD,
BOREHAMWOOD,
WD6 5DS
TEL: 01992 639781
Email: designabuilding@yahoo.co.uk

ROOF EXTENSION & INTERNAL
ALTERATION TO CREATE 2 FLATS
ABOVE EXISTING SHOP