

## 13 Elmbridge Close, Ruislip, HA4 7XA

Reference: 587 FRA- 001

Nov-23

[www.vida-reports.co.uk](http://www.vida-reports.co.uk)

# FLOOD RISK ASSESSMENT

---

	Section
Introduction	1
Site Assessment	2
National and Local Planning Policy	3
The Sequential and Exception Test	4
Flood hazard assessment	5
Flood Risk Management	6
Off-site Impacts	7
Residual Risk	8
Conclusions	9
Appendices	
Site Location Plan	A
Existing and Proposed Site Layouts	B
Site Characteristics	C
Environment Agency Data	D



FLOOD RISK ASSESSMENTS &  
DRAINAGE STRATEGIES

# Flood Risk Assessment

**13 Elmbridge Close, Ruislip, HA4 7XA**

Reference: 587 FRA- 001

## Report Limitations

All comments and proposals contained in this report, including any conclusions, are based on information available to RIDA Reports during investigations. The conclusions drawn by RIDA Reports could therefore differ if the information is found to be inaccurate or misleading. RIDA Reports accepts no liability should this be the case, nor if additional information exists or becomes available with respect to this scheme.

Except as otherwise requested by the client, RIDA Reports is not obliged to and disclaims any obligation to update the report for events taking place after the date on which the assessment was undertaken.

RIDA Reports makes no representation whatsoever concerning the legal significance of its findings or the legal matters referred to in the following report.

All Environment Agency mapping data used under special license. Data is current as the data on the correspondence given by the Environment Agency and is subject to change.

The information presented and conclusions drawn are based on statistical data and are for guidance purposes only.

The study provides no guarantee against flooding of the study site or elsewhere, nor of the absolute accuracy of water levels, flow rates and associated probabilities.

This report has been prepared for the sole use of our direct client. No other third parties may rely upon or reproduce the contents of this report without the written permission of RIDA Reports. If any unauthorised third party comes into possession of this report they rely on it at their own risk and the authors do not owe them any Duty of Care or Skill.

Oxford InnoSpace, Old Music Hall, 106-108 Cowley Road, Oxford, OX4 1JE  
England and Wales number 10590566

## Purpose of this report

- 1.1 RIDA Reports Ltd has been appointed to undertake a Level 2 – Scoping Study Flood Risk Assessment for a development located at HA4 7XA.

## Objectives

- 1.2 The objectives of this FRA are to demonstrate the following:

- \* Whether the proposed development is likely to be affected by current or future flooding.
- \* Whether the proposed development will increase flood risk elsewhere.
- \* Whether the flood risks associated with the proposed development can be satisfactorily managed.
- \* Whether the measures proposed to deal with the flood risk are sustainable.

## Documents Consulted

- 1.3 To achieve these objectives the following documents have been consulted and/or referenced:

The National Planning Policy Framework (NPPF)  
CIRIA C753 document The SuDS Manual, 2015  
Local Flood Risk Management Strategy (LFRMS)  
Level 1 Strategic Flood Risk Assessment (SFRA)  
Aerial photographs and topographical survey of the site  
British Geological Society Records  
Local Council flood Maps  
Environment Agency flood maps  
The CIRIA publication 'C635 Designing for exceedance in urban drainage— Good practice'

## Development Site and Location

- 2.1 The site is located at Elmbridge Close, London. The nearest post code is HA4 7XA. Refer to appendix A for site location plan.
- 2.2 The current use of the site is the garden of the property. The current use vulnerability classification of the site is Water compatible. The site is located in the River Flood Zone 2. Refer to Appendix B for more details.

## Development Proposals

- 2.3 The proposed development includes the erection of a single-storey side to rear extension and a part first floor rear to side extension. Refer to Appendix B for layout of the proposed development.
- 2.4 The vulnerability classification of the proposed development is More vulnerable with an estimated lifetime between 50 and 100 years.

## Site Hydrology and Hydrogeology

Hydrology 2.5 The River Pinn is located approximately 60 m away from the development.

Aquifer 2.6 The development is located within a secondary aquifer type A. Aquifers type A consist of permeable layers capable of supporting water supplies at a local rather than strategic scale. They are generally aquifers formerly classified as minor aquifers.

Source Protection Zone 2.7 The site is located within a source protection zone 3. This zone is defined as the area around a source within which all groundwater recharge is presumed to be discharged at the source.

Groundwater Levels 2.8 The ground water levels for this site are unknown.

## Site Geology

Bedrock 2.9 The British Geological Society records of the site show that it is located within the Lambeth Group - Clay, Silt And Sand.

Superficial Deposits 2.10 The British Geological Society records show that the superficial deposits are Alluvium - Clay, Silt, Sand And Gravel.

## National Planning Policy Framework (NPPF)

3.1 The NPPF and its technical guidance is a set of planning policies with the key objective to contribute to the achievement of sustainable development. As part of it, they ensure that flood risk and sustainability are taken into account during the planning process. This ensures that developments are not located in flood risk areas and directs developments to lower risk areas. The NPPF applies a sequential risk-based approach to determining the suitability of land for development in flood risk areas. The NPPF also encourages developers to seek opportunities to reduce the overall level of flood risk through the layout of the development and the application of Sustainable Drainage Systems (SuDS).

## The Flood and Water Management Act (2010)

3.2 The Flood and Water Management Act aims to reduce the flood risk associated with extreme weather events. It provides a robust management of flood risk for people, homes and businesses and also encourages the use of SuDS for developments. A robust SuDS strategy should take into account the recommendations given in this Flood Risk Assessment.

## Strategic Flood Risk Assessment (SFRA)

3.3 Planning policy with regard to development and flood risk in the area is detailed in the Local Flood Risk Management Strategy (LFRMS) which was published in 2015. The proposed development site is located within the administrative boundary of the London Borough of Hillingdon.

3.4 The SFRA commits to direct new development to locations at lowest flood risk. The SFRA provides information on the levels and flood hazards that could result from flooding. The Environment Agency flood zone maps and the SFRA ignore the presence of existing flood defences when defining the potential extent of flooding.

3.5 This report follows the guidance given in the Local Flood Risk Management Strategy by evaluating the flood risk and providing relevant flood mitigation.

4.1 The NPPF guidance states that the sequential test "is designed to ensure that areas at little or no risk of flooding from any source are developed in preference to areas at higher risk. This means avoiding, so far as possible, development in current and future medium and high flood risk areas considering all sources of flooding including areas at risk of surface water flooding."

## Applicability of the Sequential Test

4.2 The flood risks were determined by identifying all the sources of flooding and assessing their possible impact and likelihood to the development. It is confirmed that the development is:

- In Flood Zone 2
- At Low risk of surface flooding
- At high risk of groundwater flooding
- Outside of a critical drainage area
- Outside of an area with sewer flooding

4.3 The planning policy framework exempts this type of development from applying the sequential test. The development has been made safe and has not increased the risk to other properties.

## Exception Test

4.2 Fluvial flood risk for this minor development was assessed using the Environment Agency Flood Zone Maps and the standing advice approach recommended in the NPPF guidelines. The standing advice takes into account the size of the development and the flood risk vulnerability of land uses.

**Step 1** 4.3 The proposed development falls within The Environment Agency Flood Zone 2. The Flood Zone 2 is considered to have a medium probability of flooding with a 1000 to 100 years annual probability or 0.1-1.0%AEP.

**Step 2** 4.4 The Exception Test is not required for this development.

The Exception Test

5.1 The development has been assessed for all potential flood risks such as river and tidal flood risk, surface water flooding, flooding from groundwater, reservoir flood risk and drainage systems.

## Historic Flooding

5.2 The site does not benefit from flood defences. The Environment Agency records show that the area around the site has not been flooded in the past.

## Flooding from river and sea

5.3 The proposed development falls within The Environment Agency Flood Zone 2. The Flood Zone 2 is considered to have a medium probability of flooding with a 1000 to 100 years annual probability or 0.1-1.0%AEP.

5.4 The climate change allowances are as per the vulnerability of the development, the design life of the building, and the flood zone classification. The climate change allowance for this development is 21%. The nearest climate change allowance provided by the Environment Agency has been taken to complete this assessment.

5.5 The levels provided by the Environment Agency are shown in table 1 below. Further details are provided in appendix D.

### Flood Levels

Return Period	Flood Level (m AOD)
1 in 20 (5%)	Nil
1 in 100 (1%)	Nil
1 in 200 (0.5%)	Nil
1 in 100 + 25%(CC)	42.82
1 in 1000 (0.1%)	43.04

5.6 The flood risk levels taken to complete this assessment is: 42.82m AOD. This is the 1 in 100 + 25%(CC) level.

5.7 A flood water level of 42.82m AOD is expected. The depth of water is 0.17m.

## Surface water (overland flows) flood risk

5.8 The Environment Agency maps show that the flood risk from surface water is low. A residual risk of localised shallow ponding remains likely. The Environment Agency surface water flood risk maps are defined through application of a specific procedure based on digital terrain models and assumptions regarding losses to infiltration and/or urban drainage. The surface water flood maps is defined by the Environment Agency as follows.

5.9 *"The nationally produced surface water flood mapping only indicates where surface water flooding could occur as a result of local rainfall. It does not fully represent flooding that occurs from:*

- Ordinary watercourses*
- Drainage systems or public sewers caused by catchment-wide rainfall events*
- Rivers*
- Groundwater*

*Due to the modelling techniques used, the mapping picks out depressions in the ground surface and simulates some flow along natural drainage channels, rivers, low areas in floodplains, and flow paths between buildings. Although the maps appear to show flooding from ordinary watercourses, they should not be taken as definitive mapping of flood risk from these as the conveyance effect of ordinary watercourses or drainage channels is not explicitly modelled. Also, structures (such as bridges, culverts and weirs) and flood risk management infrastructure (such as defences) are not represented.*

*The nationally produced surface water flood mapping does not take account of the effect of pumping stations in catchments with pumped drainage. No allowance is made for tide locking, high tidal or fluvial levels where sewers cannot discharge in to rivers or the sea."*

5.10 The strategic flood risk for the London Borough of Hillingdon confirms that the flood risk for the site is Low.

5.11 On the basis of Environment Agency and the Strategic flood risk assessment's surface water mapping, together with the presence of surface water drainage systems at the site and surrounding area it is concluded that the site is at Low risk of flooding from surface water sources. The depth of water is potentially below 300mm. For the purpose of this assessment a depth of water of 0.3m has been taken as the most relevant depth to the site.

## Flooding from drainage systems in adjacent areas

5.12 The council records have been reviewed. The flooding from drainage incidents maps were not found in the Strategic Flood Risk Assessment. Therefore, for the purpose of this report, it has been assumed that the risk of flooding from drainage systems is low.

## Reservoirs Risks

5.13 The Reservoir Flood Map (RFM) produced by the Environment Agency do not show the risk to individual properties of dam breach flooding. The maps do not indicate or relate to any particular probability of dam breach flooding. The maps were prepared for emergency planning purposes and can be used to help reservoir owners produce on-site plans and the Local Resilience Forum produce off-site plans, and to prioritise areas for evacuation/early warning in the event of a potential dam failure. The RFM shows that the development could be within the possible dam breach flooding path. See Appendix C.

## Groundwater flood risk

5.14 The British Geological Survey's flood risk susceptibility maps show that the development has potential for groundwater flooding above ground level. Groundwater levels would tend to vary seasonally and are influenced by ground and meteorological conditions and proximity to water features. The groundwater flooding risk for this site is considered to be high. Refer to appendix C for record drawings.

## Critical Drainage Areas


5.15 The Strategic Flood Risk Assessment was reviewed as part of this assessment. However, it does not show the critical drainage areas within the council. For the purpose of this report, it has been assumed that the site is outside of a notified critical drainage area.

- 6.1 The Flood hazard assessment has demonstrated that the site is:
  - In Flood Zone 2
  - At Low risk of surface flooding
  - At high risk of groundwater flooding
  - Outside of a critical drainage area
  - Outside of an area with sewer flooding
- 6.2 Under the NPPF it is necessary to demonstrate that, for any new development on the site, it is possible to provide an adequate level of flood protection for personnel working or living at the development.

## Flood Protection

- 6.3 Where possible, flood protection for this development is typically provided by establishing the development's floor levels 300mm above the 1:100 year flood level, including allowance for climate change.
- 6.4 The flood levels have been obtained from the Environment Agency. This information is used to make the fluvial flood risk assessment for this development
- 6.5 The appropriate 1:100+CC reference level for the proposed development site is 42.82 mAOD. The existing ground level at the site is an average of 42.65mAOD. The finished floor should be 43.12mAOD. It would involve a height differential of up to 0.47m.
- 6.6 It is not possible to achieve this FFL level due to access and site constraints. The existing FFL is 42.8m AOD. It is proposed that the extension has the same level as the the existing FFL. Therefore the following flood protection interventions should be provided.
- 6.7 The flood resilience strategy for the development has been based on the CLG 2007 Improving the Flood Performance of New Buildings. See figure below. The strategy is based on the water level within the proximity to the building.

Rationale for flood resilient and/or resistant design strategies.

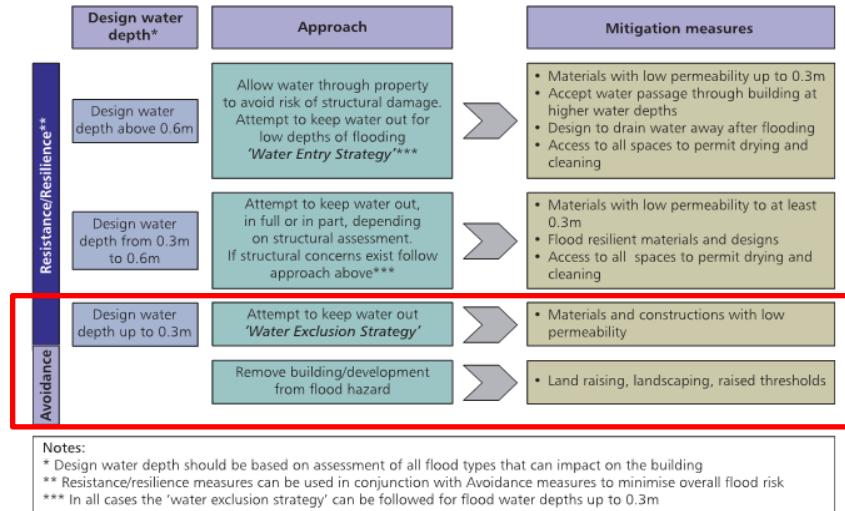

6.8 The design water depth for this site is 0.3m. The development should utilise building materials that are suitable for a 'water exclusion strategy'. Materials classified as "Good" (highlighted in red) in the Figure below shall be used for construction upto the water depth.


Figure 2: Flood resilience characteristics of building materials (based on laboratory testing)

Material	Resilience characteristics*		
	Water penetration	Drying ability	Retention of pre-flood dimensions, integrity
<b>Bricks</b>			
Engineering bricks (Classes A and B)	Good	Good	Good
Facing bricks (pressed)	Medium	Medium	Good
Facing bricks (handmade)	Poor	Poor	Poor
<b>Blocks</b>			
Concrete (3.5N, 7N)	Poor	Medium	Good
Aircrete	Medium	Poor	Good
<b>Timber board</b>			
OSB2, 11mm thick	Medium	Poor	Poor
OSB3, 18mm thick	Medium	Poor	Poor
<b>Gypsum plasterboard</b>			
Gypsum Plasterboard, 9mm thick	Poor	Not assessed	Poor
<b>Mortars</b>			
Below d.p.c. 1:3(cement:sand)	Good	Good	Good
Above d.p.c. 1:6(cement:sand)	Good	Good	Good

\*Resilience characteristics are related to the testing carried out and exclude aspects such as ability to withstand freeze/thaw cycles, cleanability and mould growth


6.9 Foundations: Suspended concrete floor slabs at least 150mm thick is the preferred option. Suspended slabs can also be used. There should be a minimum space of 150mm ventilated void between the ground level and the bottom of the floor slab. Damp proof membranes should be included in the design. Floor insulation should be of the closed-cell type. Under floor services using ferrous materials should be avoided. Ceramic/concrete-based floor tiles, sitting on a bed of sand, cement render and water resistant grout can be used. See figures below.

## Suspended Concrete Slab detail

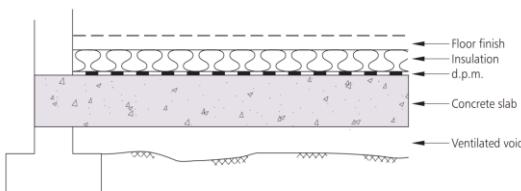

- Reinforced concrete slab at least 150mm thick and complying with structural requirements for uplift forces
- Damp proof membrane of polythene at least 1200 gauge
- Insulation as rigid closed-cell material
- Ceramic tiles or stone floor finishes and including skirting boards.

## Ground bearing Concrete Slab detail

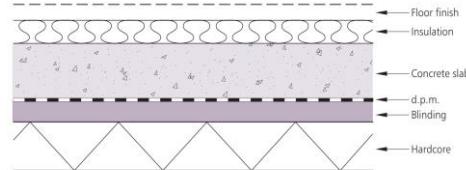


- Hardcore bed at least 100mm thick of well compacted inert material, blinded with fine inert material to provide a smooth base
- Damp proof membrane of polythene at least 1200 gauge
- Concrete slab at least 150mm thick
- Insulation as rigid closed-cell material
- Ceramic tiles or stone floor finishes and skirting boards.

**6.10 Concrete blocks used in foundations should be sealed with an impermeable material or encased in concrete to prevent water movement from the ground to the wall construction.**


**6.11 External Walls: Good quality facing bricks or external renders with water repellent properties can be used for the external face. See below examples of external walls that can be used.**

### Solid External Wall

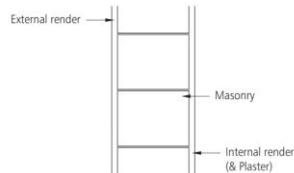

- External cement based render, preferably with lime content. Composition depends on masonry. The following mixes have good resilient properties:
  - 1 cement : 6 sand on bricks;
  - 1 cement : 4 sand: 1/2 lime on concrete blockwork or bricks;
  - 1 cement : 6 sand: 1 lime on Aircrete blocks.
- Masonry with minimum thickness of 300mm (thin mortar joint construction using Aircrete blocks is effective as demonstrated in laboratory tests) or alternatively reinforced concrete wall
- Internal cement-based render, preferably with lime content. Composition depends on masonry; the following mix is effective for flood resilience:
  - 1 cement : 6 sand: 1 lime on Aircrete.
- Apply external and internal renders, following good practice guidance, ensuring minimum total thickness of 20mm and at least two coats.
- Use external insulation in preference to internal insulation.


### Cavity External Walls – Clear cavity

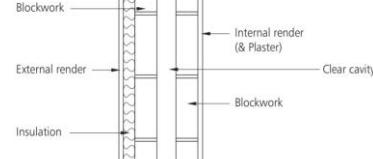

**Clear cavity**

- External cement based render, preferably with lime content. Composition depends on masonry; the following mixes are effective for flood resilience:
  - 1 cement : 4 sand: 1/2 lime on concrete blockwork (or bricks);
  - 1 cement : 6 sand: 1 lime on Aircrete.
- Apply render following good practice guidance, ensuring minimum total thickness of 20mm and two coats.
- Internal cement based render, preferably with lime content. Composition depends on masonry. The following mix works well:
  - 1 cement : 6 sand: 1 lime on Aircrete.
- Stainless steel wall ties should be used to minimise corrosion and consequent staining.


### Cavity External Walls- Part fill Option A

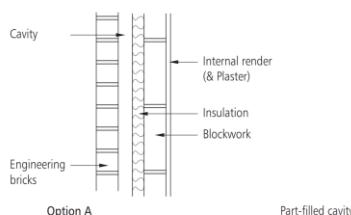

**Part-filled cavity – Option A**

- External face consisting of engineering bricks up to required level for flood protection (up to 0.6m maximum above floor level plus one course). Other external facing materials can be used above this level, but ensure interface is watertight.
- Rigid insulation.
- Internal face consisting of blocks.
- Internal cement based render, preferably with lime content. Composition depends on masonry; the following mix is effective:
  - 1 cement : 6 sand: 1 lime on Aircrete.
- Ensure stainless steel wall ties are used to minimise corrosion and consequent staining.
- Sacrificial plasterboard can be used, but it needs to be removed between ground floor and flood level. The board should be fitted horizontally to make removal easier. In some cases a dado rail can be used to cover the joints.

### Cavity External Walls- Part fill Option B

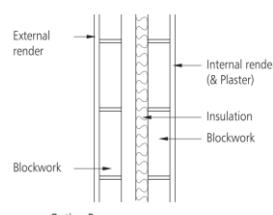

**Part-filled cavity – Option B**

- External cement based render, preferably with lime content. Composition depends on masonry; the following mixes are effective:
  - 1 cement : 4 sand: 1/2 lime on concrete blockwork
  - 1 cement : 6 sand: 1 lime on Aircrete.
- External face consisting of blocks.
- Rigid insulation.
- Internal face consisting of blocks.
- Internal cement based render, preferably with lime content. Composition depends on masonry; the following mix is effective for flood resilience:
  - 1 cement : 6 sand: 1 lime on Aircrete.
- Ensure stainless steel wall ties are used to minimise corrosion and consequent staining.

- 6.12 Services and fittings (communications wiring, heating systems, electrical services, water, electricity and gas meters) should be placed above the flood level. Where possible, all service entries should be sealed (e.g. with expanding foam or similar closed-cell material). Closed cell insulation should be used for pipes below the predicted flood levels. Sealed PVC external framed doors should be used. Should wooden doors be used, then a good fit and seal to the frames must be obtained. Hollow core timber internal doors should not be used unless sufficient flood warning is given; butt hinges can be used to allow internal doors to be easily removed and stored.
- 6.13 Fittings should be designed to be replaced after a flood, it is advisable to specify durable fittings that are not appreciably affected by water and can be easily cleaned (e.g. use of plastic materials or stainless steel). The cost of these units may need to be balanced against the predicted frequency of flooding. Avoid wood fibre based carcasses and use easily removable solid wood doors and drawers.
- 6.14 The general precautionary measures to mitigate the risk of groundwater flooding in this development are:
  - It is proposed to add a tanking membrane upto 200mm above the ground level.

7.1 The NPPF specifically stipulates that consideration should be given to potential off-site flood impacts of any proposed development. These off-site impacts are in relation to:

- Surface water management
- Flood flow conveyance, storage and climate change

## Surface Water Management

7.2 The surface water run-off will be disposed using SuDS techniques. The aim is to provide a sustainable design that accommodates the proposed attenuation volume and replicated the existing drainage regime using the SuDS hierarchy is shown in the figure below.

7.3 The SuDS techniques highlighted in red below could be used on site. This assessment is based on the ground conditions and the potential discharge points available.

The SuDS Hierarchy (Source:EA Thames region, SuDS a practical guide)

Most Sustainable	SuDS technique	Flood Reduction	Pollution Reduction	Landscape & Wildlife Benefit
	<b>Living roofs</b>	✓	✓	✓
	<b>Basins and ponds</b> - Constructed wetlands - Balancing ponds - Detention basins - Retention ponds	✓	✓	✓
	<b>Filter strips and swales</b>	✓	✓	✓
	<b>Infiltration devices</b> - soakaways - infiltration trenches and basins	✓	✓	✓
	<b>Permeable surfaces and filter drains</b> - gravelled areas - solid paving blocks - porous pavements	✓	✓	
Least Sustainable	<b>Tanked systems</b> - over-sized pipes/tanks - storm cells		✓	

7.4 With no increase in the rate of surface water discharge from the site, compared to the site in its current configuration, the proposed development would have no adverse impact on surface water flood risk at the site or surrounding area. The SuDS should be designed at detailed project stage.

### **Flood Flow conveyance and storage**

7.5 Due to the size of the development and its location on the flood zone, flood compensation for this development is not required.

8.1 This flood risk assessment has identified the potential flooding mechanisms that could affect the site. This assessment has concluded that the development site requires additional flood risk mitigation strategies so all the flood risk can be addressed.

### **Site access and public safety**

8.2 This assessment has demonstrated that the proposed development will have no adverse impact on flood risk in the area surrounding the site. Available evidence indicates that the development would result in no change in surface water generation. There is therefore no basis to indicate that, with respect to flood risk, the proposed development would have adverse impact on public safety.

8.3 It will be necessary to ensure that all building users are fully informed of procedures to be implemented during threat of imminent flooding.

### **Flood Warning and evacuation**

8.4 The site is located within an area that is covered by the Environment Agency Flood Alert service. It is recommended that the proposed development is registered with this service to receive early warning of imminent flood hazard.

8.6 The occupants of the site are encouraged to sign up to the alerts and should use these to form an appropriate Flood Management and Evacuation Plan tailored to their operations prior to occupation of the site. Table 4 below shows the actions that will be taken for each flood warning.

8.7 Action to be taken in the event of Alarm being Raised or Flood Warning Received:


- Raise the alarm and evacuate the site following the established Fire Drill procedures. The main assembly as per the main house fire drill assembly point.
- Contact Emergency Fire Services (999) if necessary and/or Environment Agency Floodline: (0845 988 1188) if event was not expected.
- If safe to do so, locate and turn off key services e.g. water, gas & electricity.
- Follow the routes below to evacuate the site completely.

## Actions that will be taken for each flood warning

Warning	Message	Timing	Action
 FLOOD ALERT	Flooding is possible.  Be prepared.	2 hours to 2 days in advance of flooding.	- Be prepared for flooding. - Prepare a flood kit.
 FLOOD WARNING	Flooding is expected.  Immediate action required.	Half an hour to 1 day in advance of flooding.	- Act now to protect your property. - Block doors with flood boards or sandbags and cover airbricks and other ventilation holes. - Move pets and valuables to a safe place. - Keep a flood kit ready. - Move any critical equipment and information to a safe location
 SEVERE FLOOD WARNING	Severe flooding. Danger to life.	When flooding poses a significant threat to life and different actions are required.	- Be ready should you need to evacuate from the property. - Co-operate with the emergency services and call 999 if you are in immediate danger.
Warning Removed	No further flooding is currently expected for your area.	Issued when a flood warning is no longer in force.	- Flood water may still be around and could be contaminated. - If you've been flooded, ring your buildings and contents insurance company as soon as possible.

8.8 Safe egress is achievable by following Elmbridge Close up to Elmbridge Drive, then follow Evelyn Avenue which is shown to be beyond the extent of flooding. See figure below for details.

## Evacuation Route

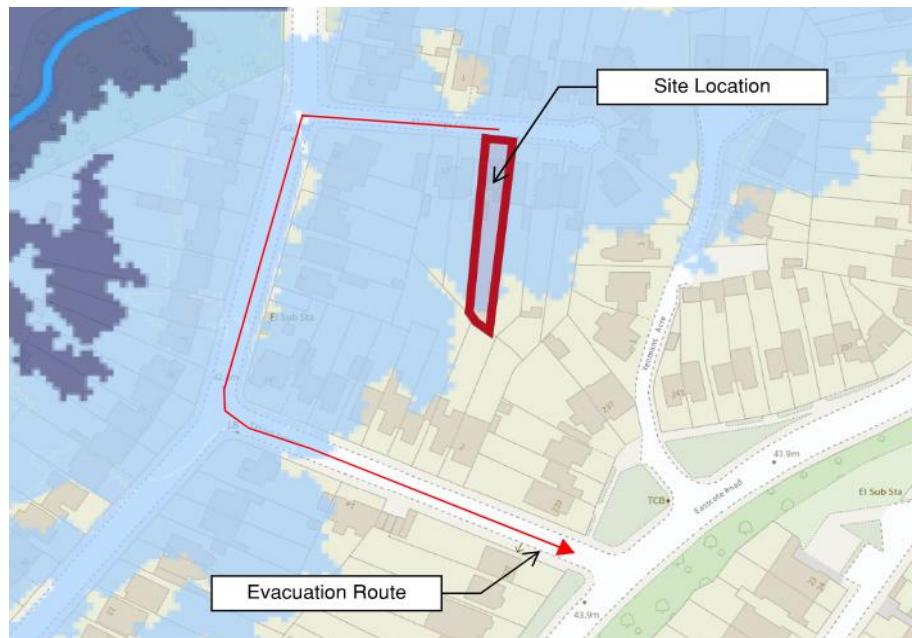


---

- 9.1 It is concluded that subject to the proposed mitigation measures, the site can be developed in accordance with the provisions of the NPPF and the requirements of the Environment Agency and the local planning authority.
- 9.2 This report demonstrates that the proposal will be safe, in terms of flood risk, for its design life and will not increase the flood risk elsewhere.




# Appendix A



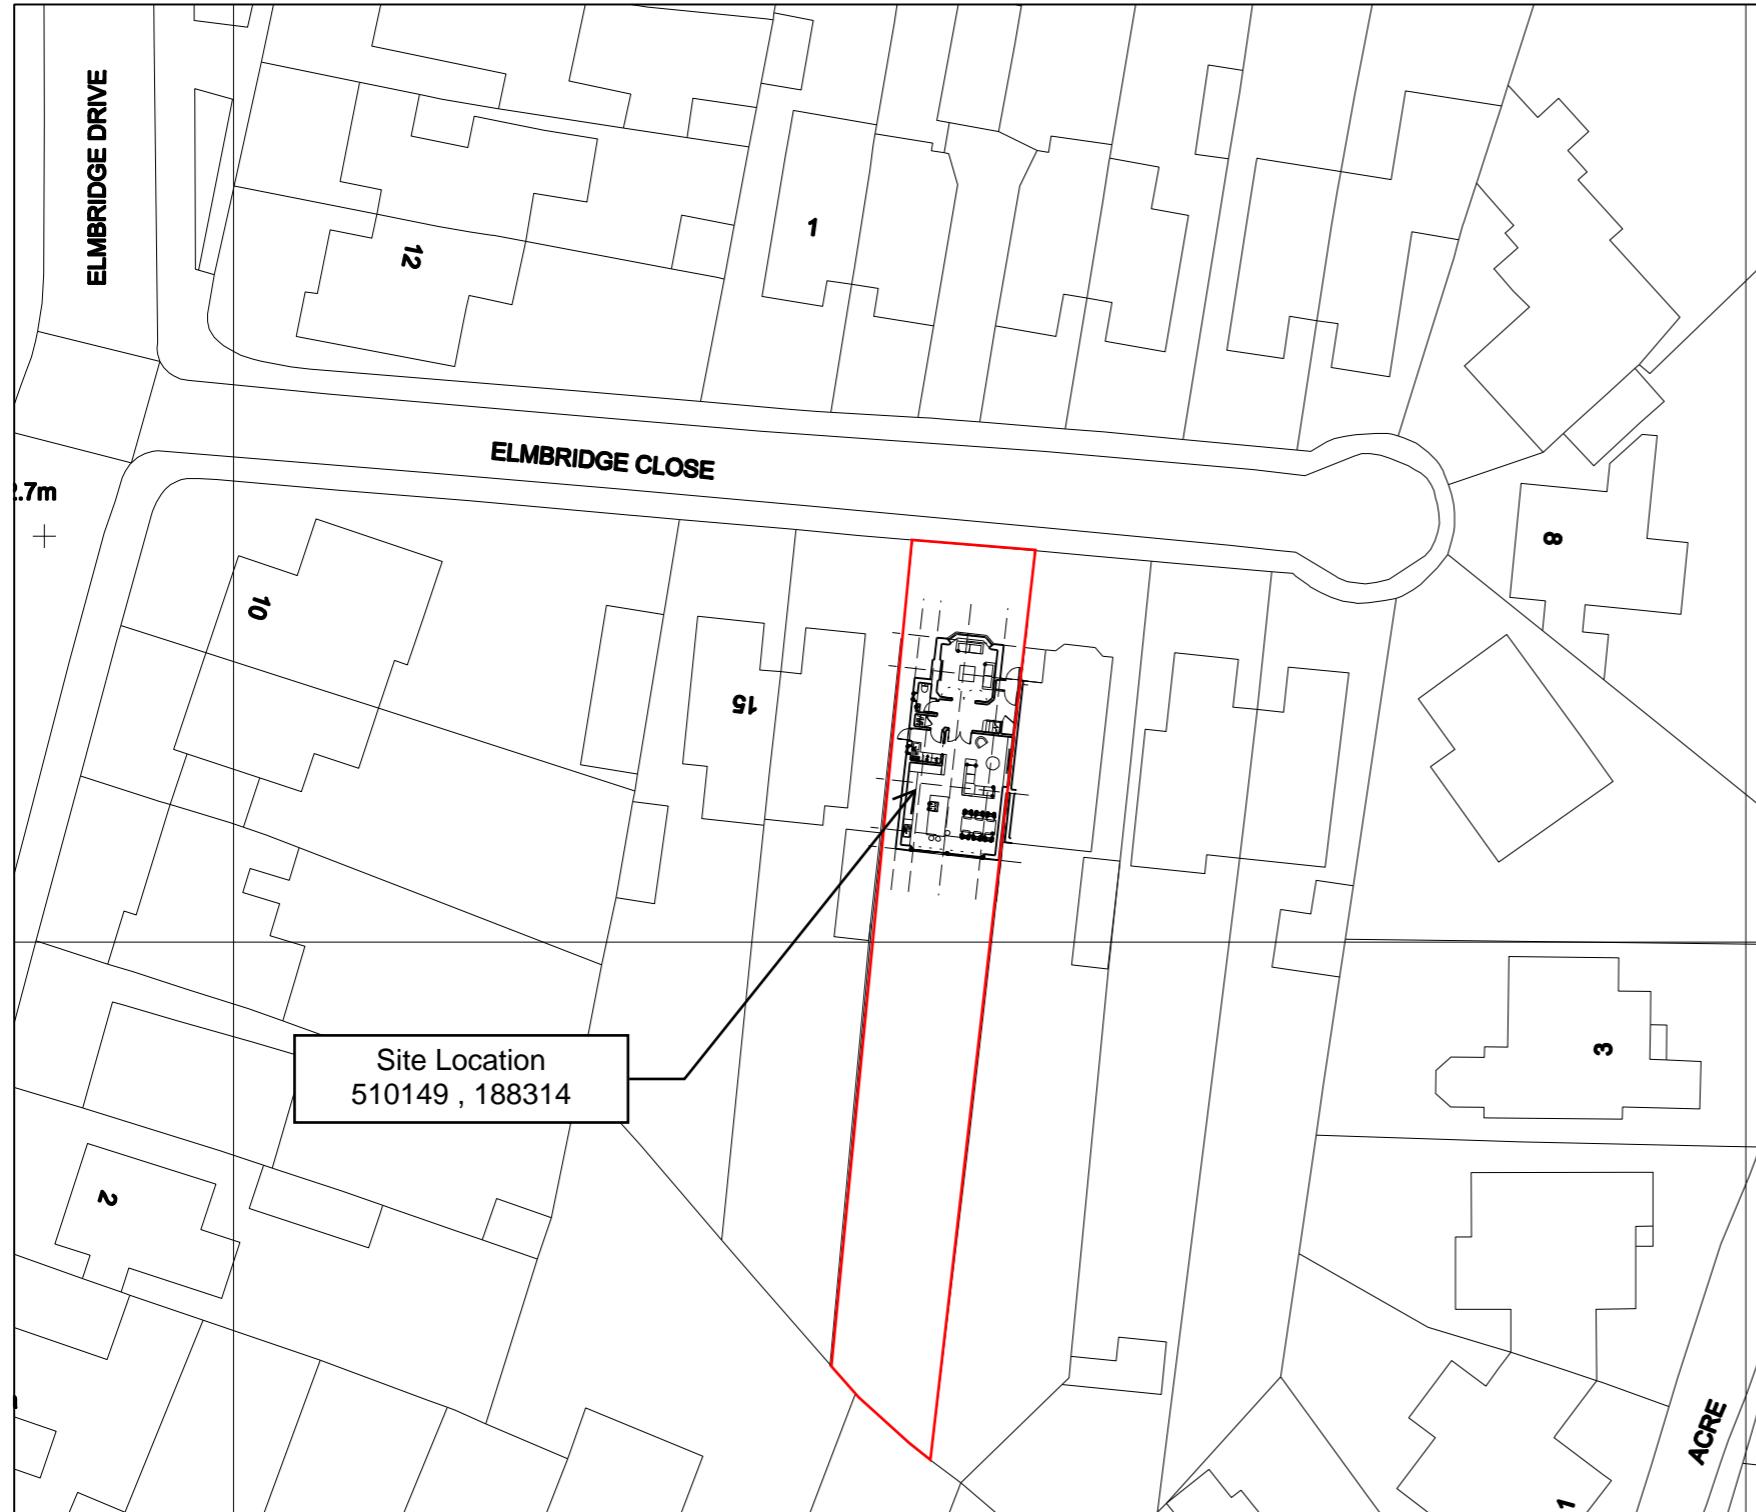

**NOTES:**

All construction to comply with all relevant and current building regulations.  
For building regulation compliance please refer building regulation/ structural engineers drawing.  
All Dimensions to be measured by contractor on site prior to construction. Not for construction.

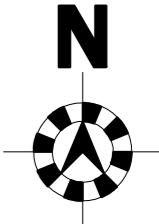


D1	01/08/2023	Planning
REV.	DATE	REASON FOR ISSUE
<b>POWELL SKETCHES ASSOCIATES</b> ARCHITECTS & DEVELOPMENT CONSULTANTS		
17 Beechcroft Avenue Harrow HA2 7JD		
Project Address: 13 Elmbridge Close Ruislip HA4 7XA		
Project Number: PSA 2236		
Description: Ground Floor side to rear extension and part first floor rear to side extension		
SCALE: 1:500 & 1:1250@A3		
<b>PM1009</b>		




## Appendix B



NOTES:  
All construction to comply with all relevant and current building regulations.  
For building regulation compliance please refer building regulation/ structural engineers drawing.  
All Dimensions to be measured by contractor on site prior to construction. Not for construction.

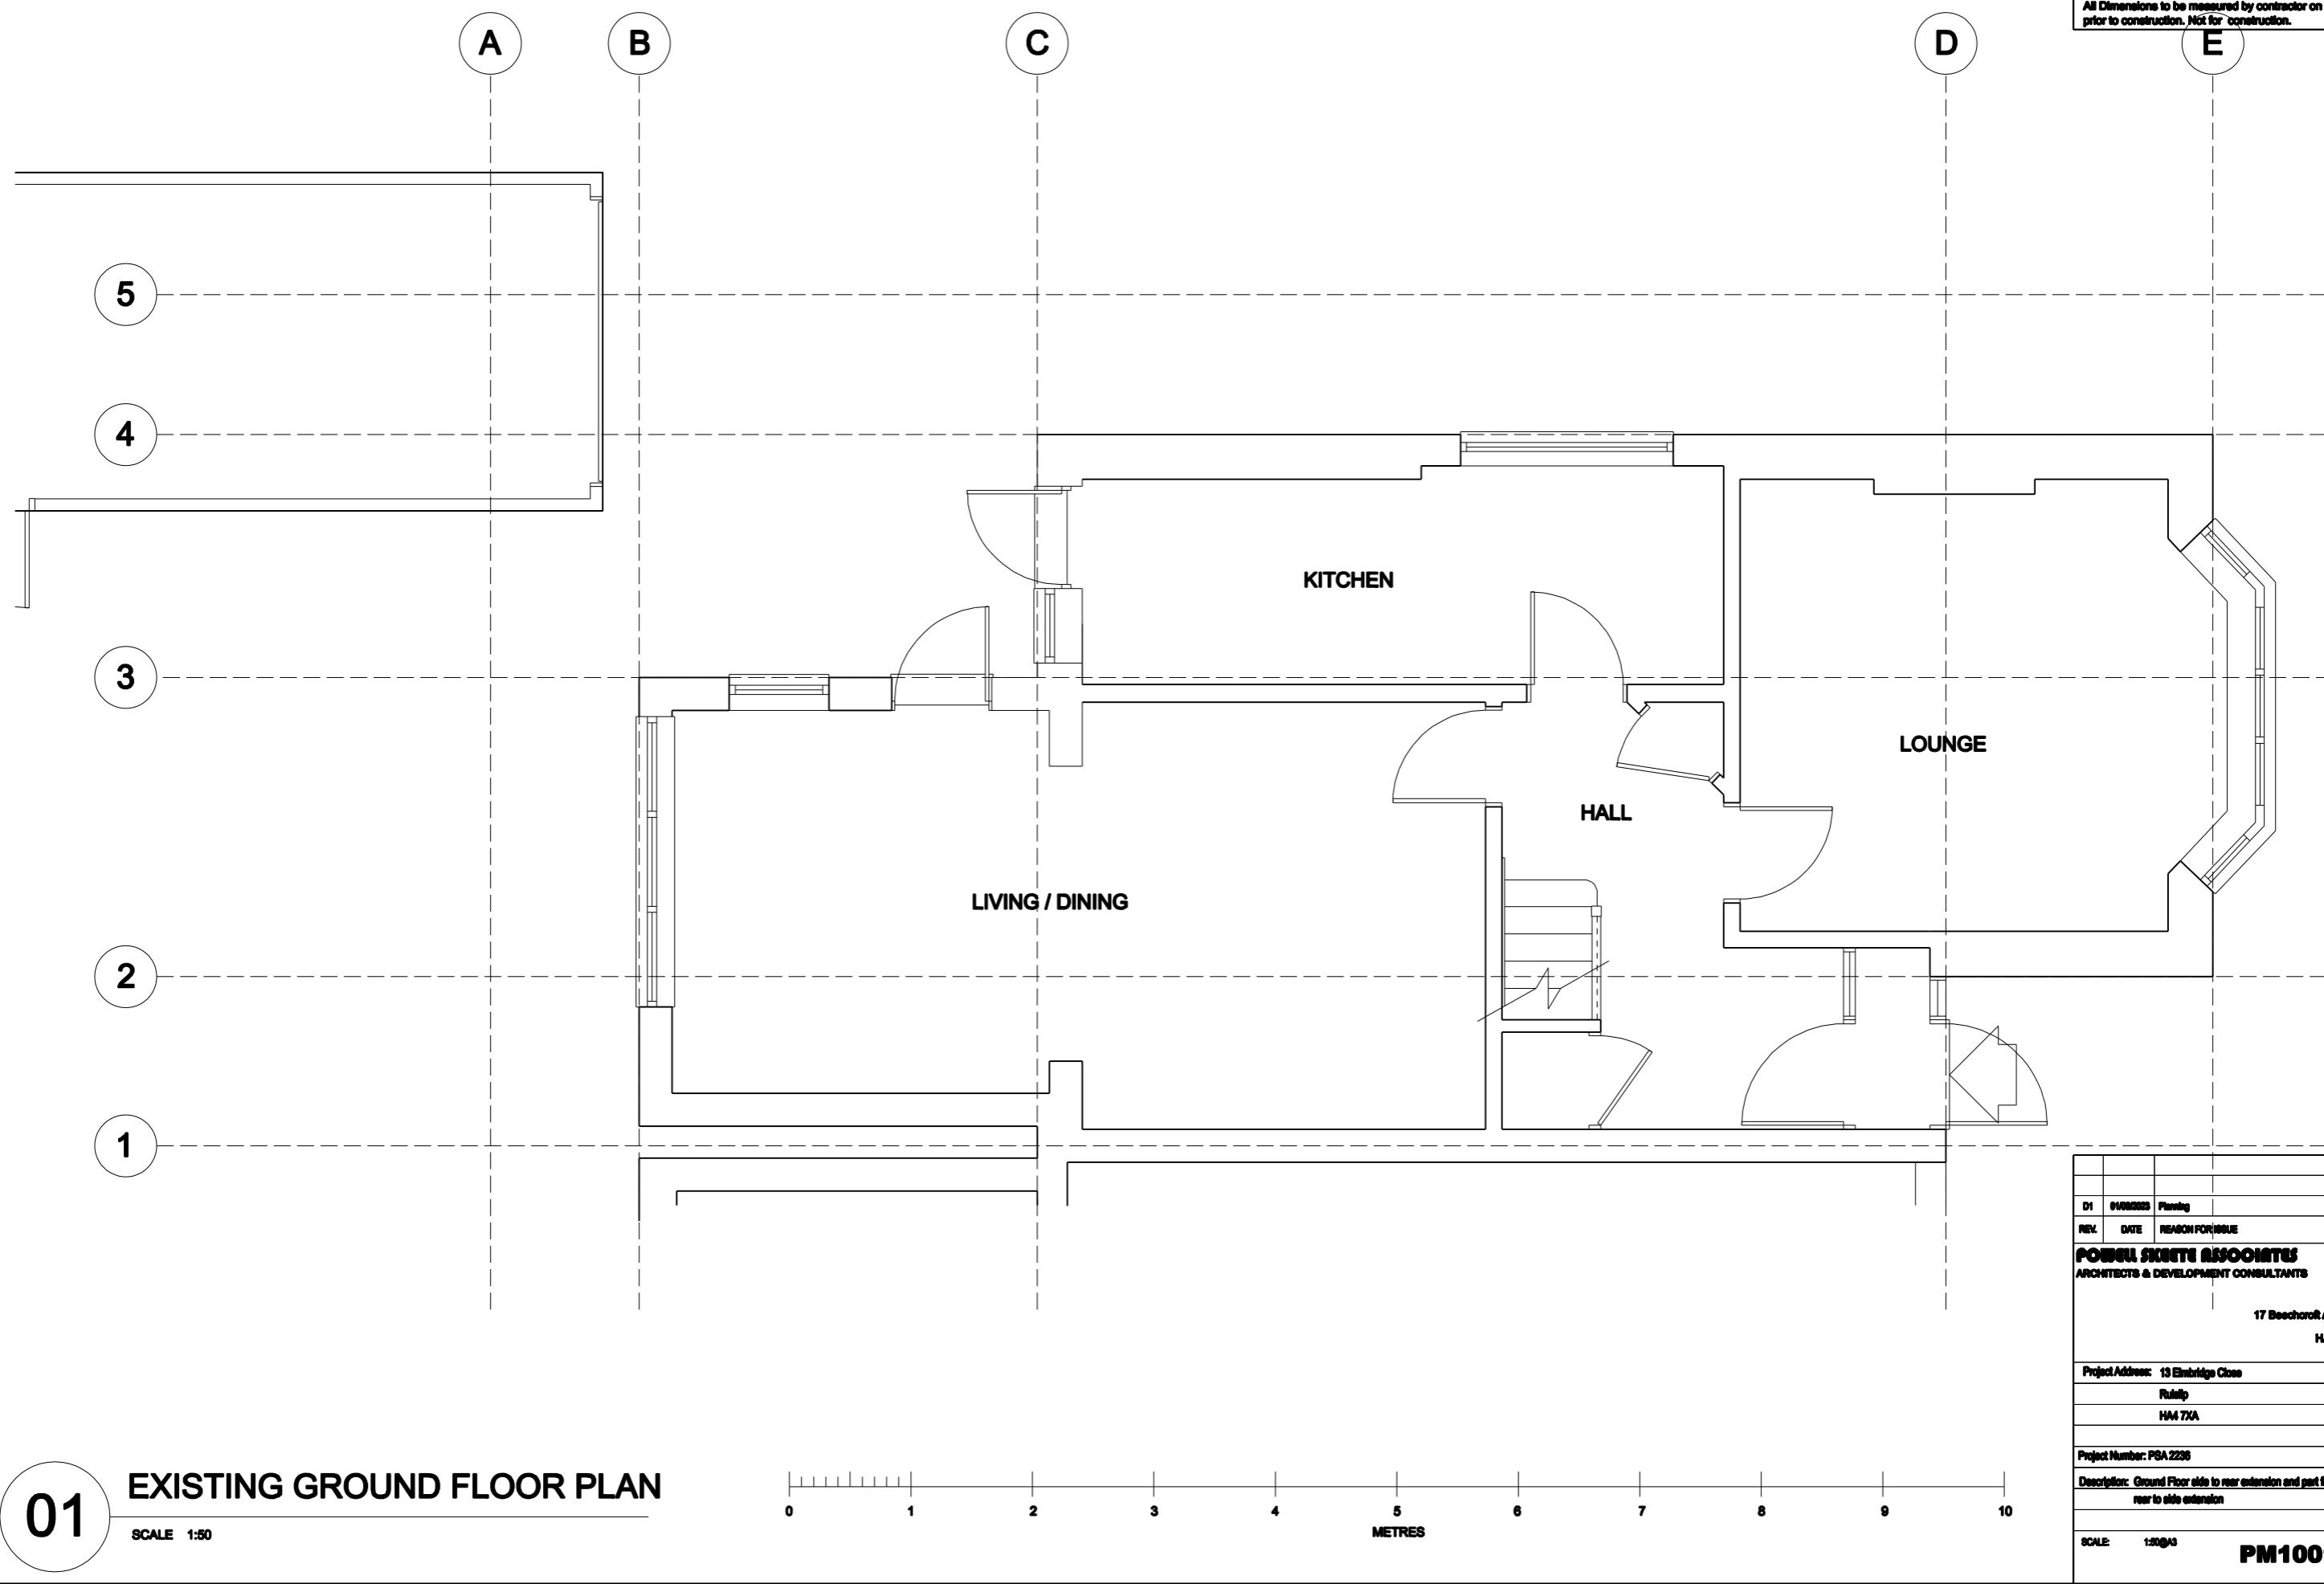

NOTES:  
All construction to comply with all relevant and current building regulations.  
For building regulation compliance please refer building regulation/ structural engineers drawing.  
All Dimensions to be measured by contractor on site prior to construction. Not for construction.

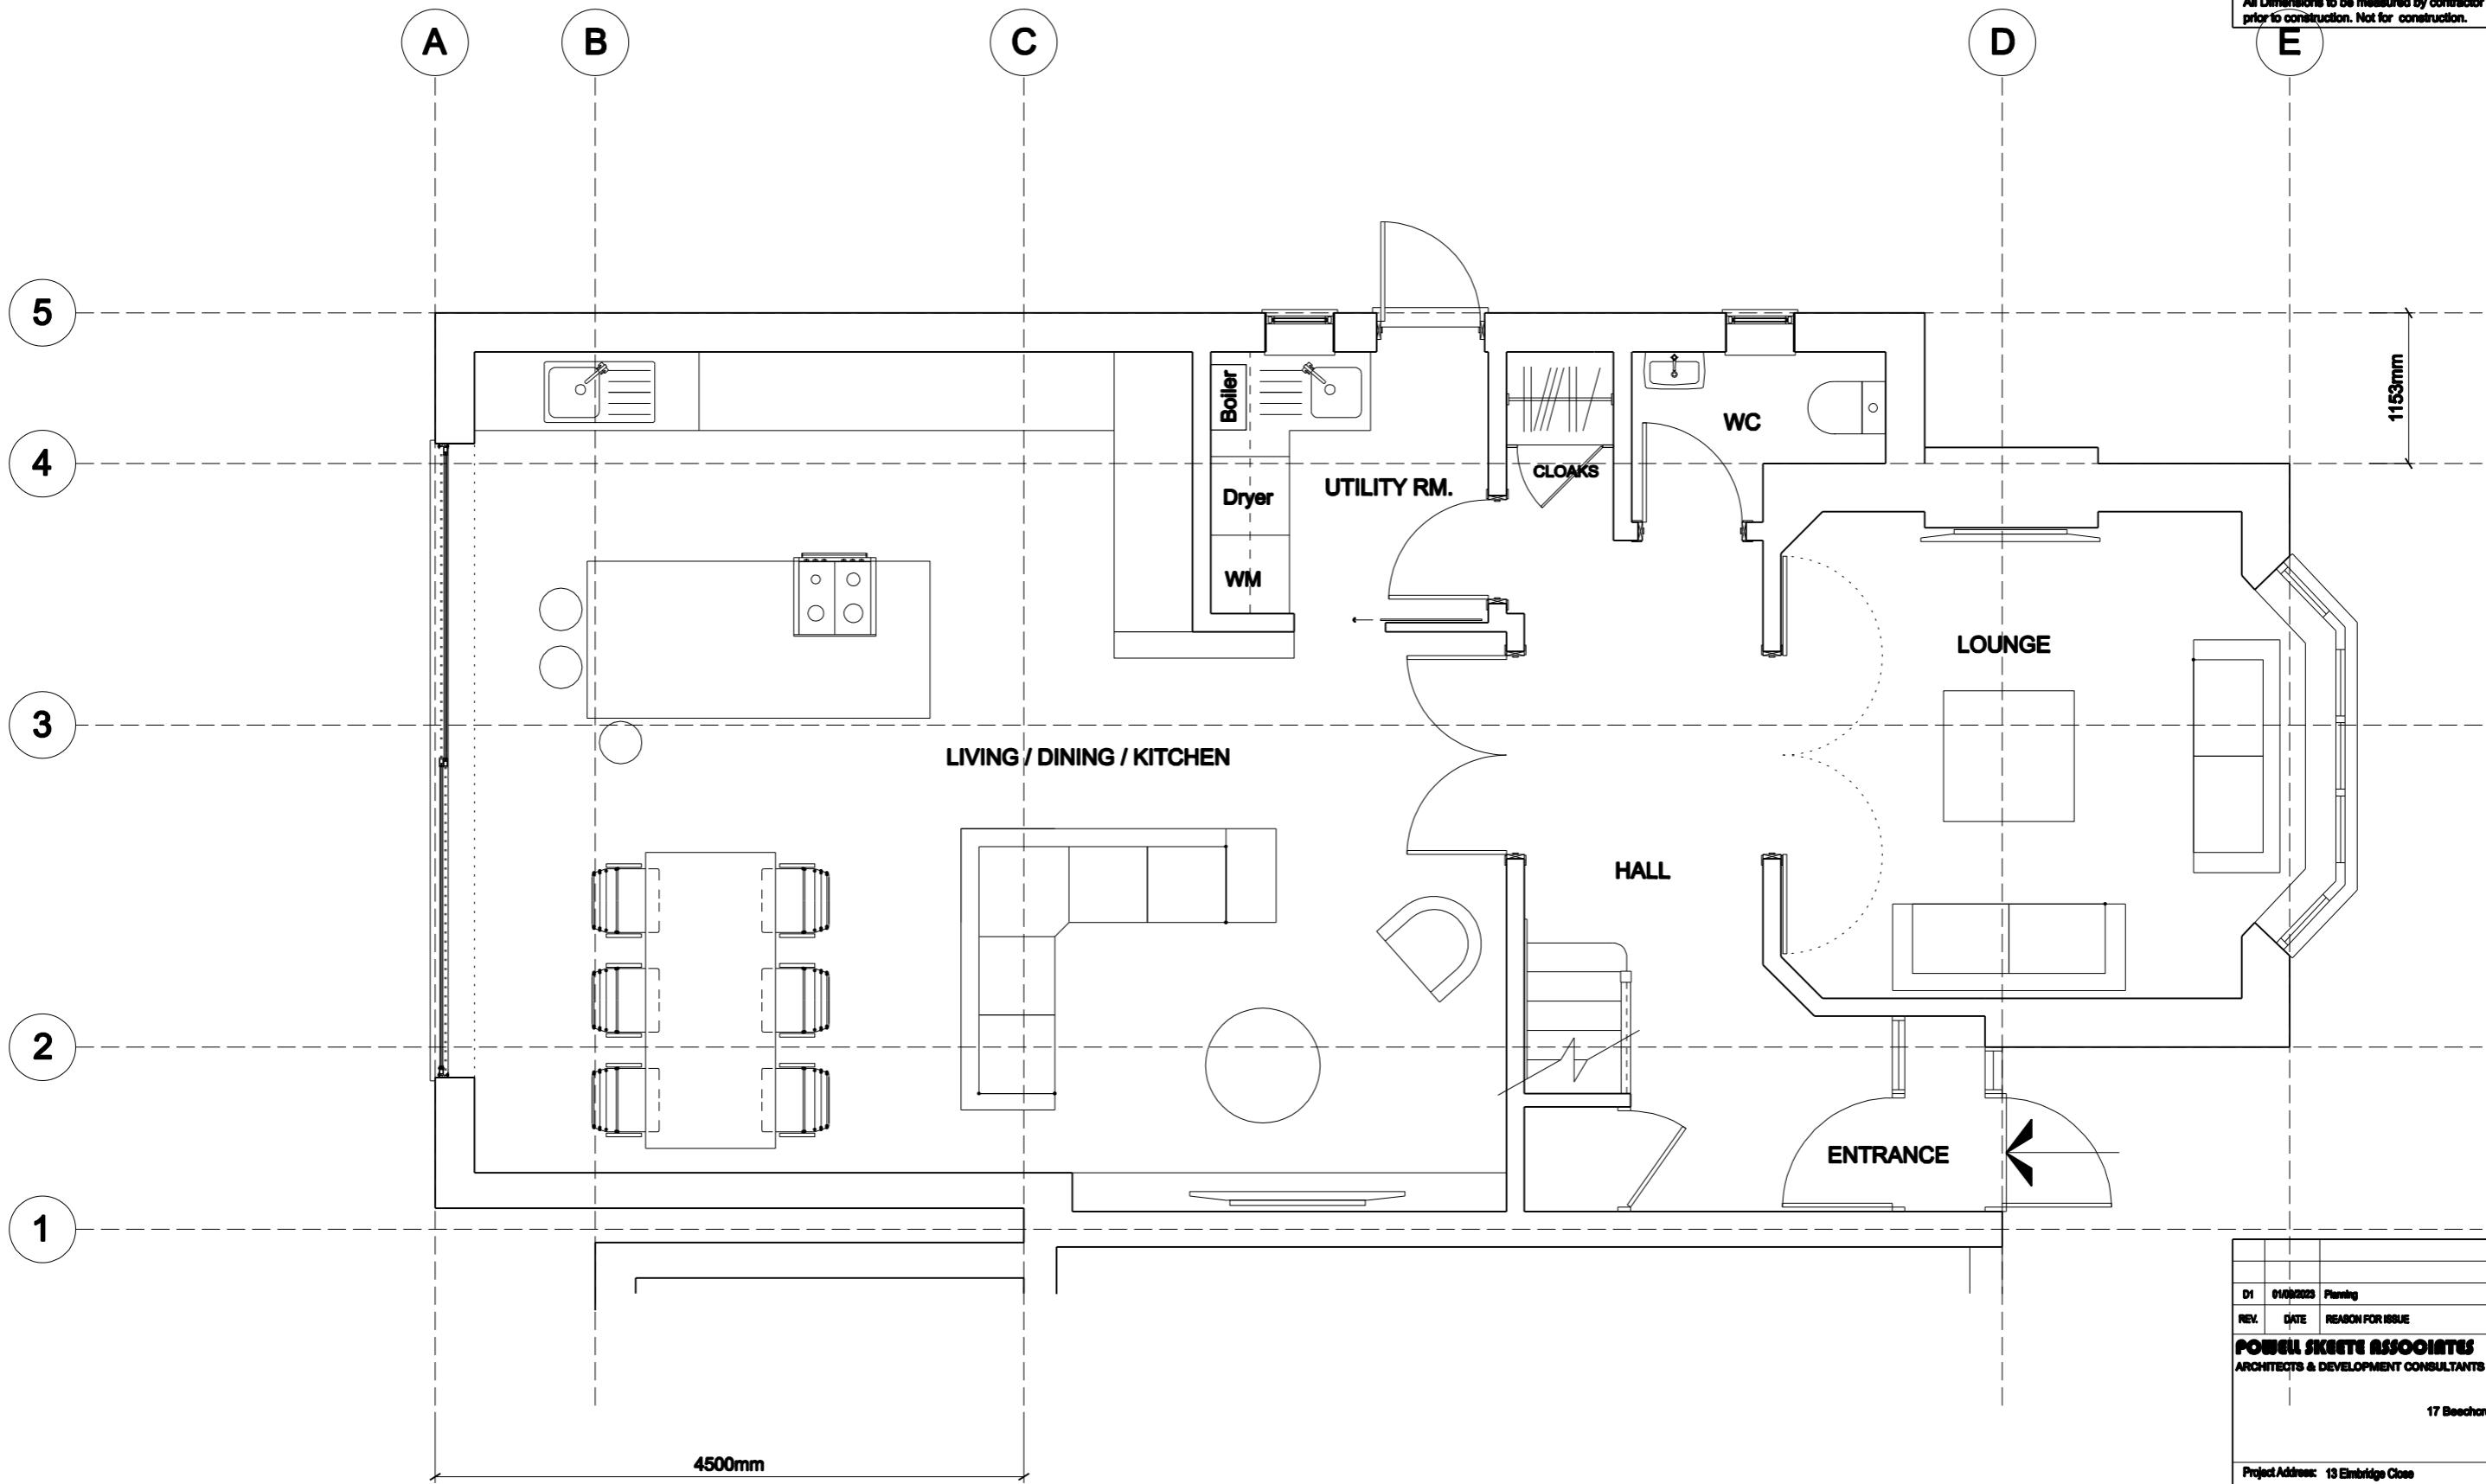

01


**PROPOSED GROUND FLOOR PLAN**

SCALE 1:50


0 1 2 3 4 5 6 7 8 9 10  
METRES

D1	01/09/2023	Planning
REV.	DATE	REASON FOR ISSUE
<b>POWELL SKETCHES ASSOCIATES</b> ARCHITECTS & DEVELOPMENT CONSULTANTS		
17 Beechcroft Avenue Harrow HA2 7JD		
Project Address: 13 Elmbridge Close Ruislip HA4 7XA		
Project Number: PSA 2236		
Description: Ground Floor side to rear extension and part first floor rear to side extension		
SCALE: 1:50@A3		
<b>PM1002</b>		

NOTES:  
All construction to comply with all relevant and current building regulations.  
For building regulation compliance please refer building regulation/ structural engineers drawing.  
All Dimensions to be measured by contractor on site prior to construction. Not for construction.

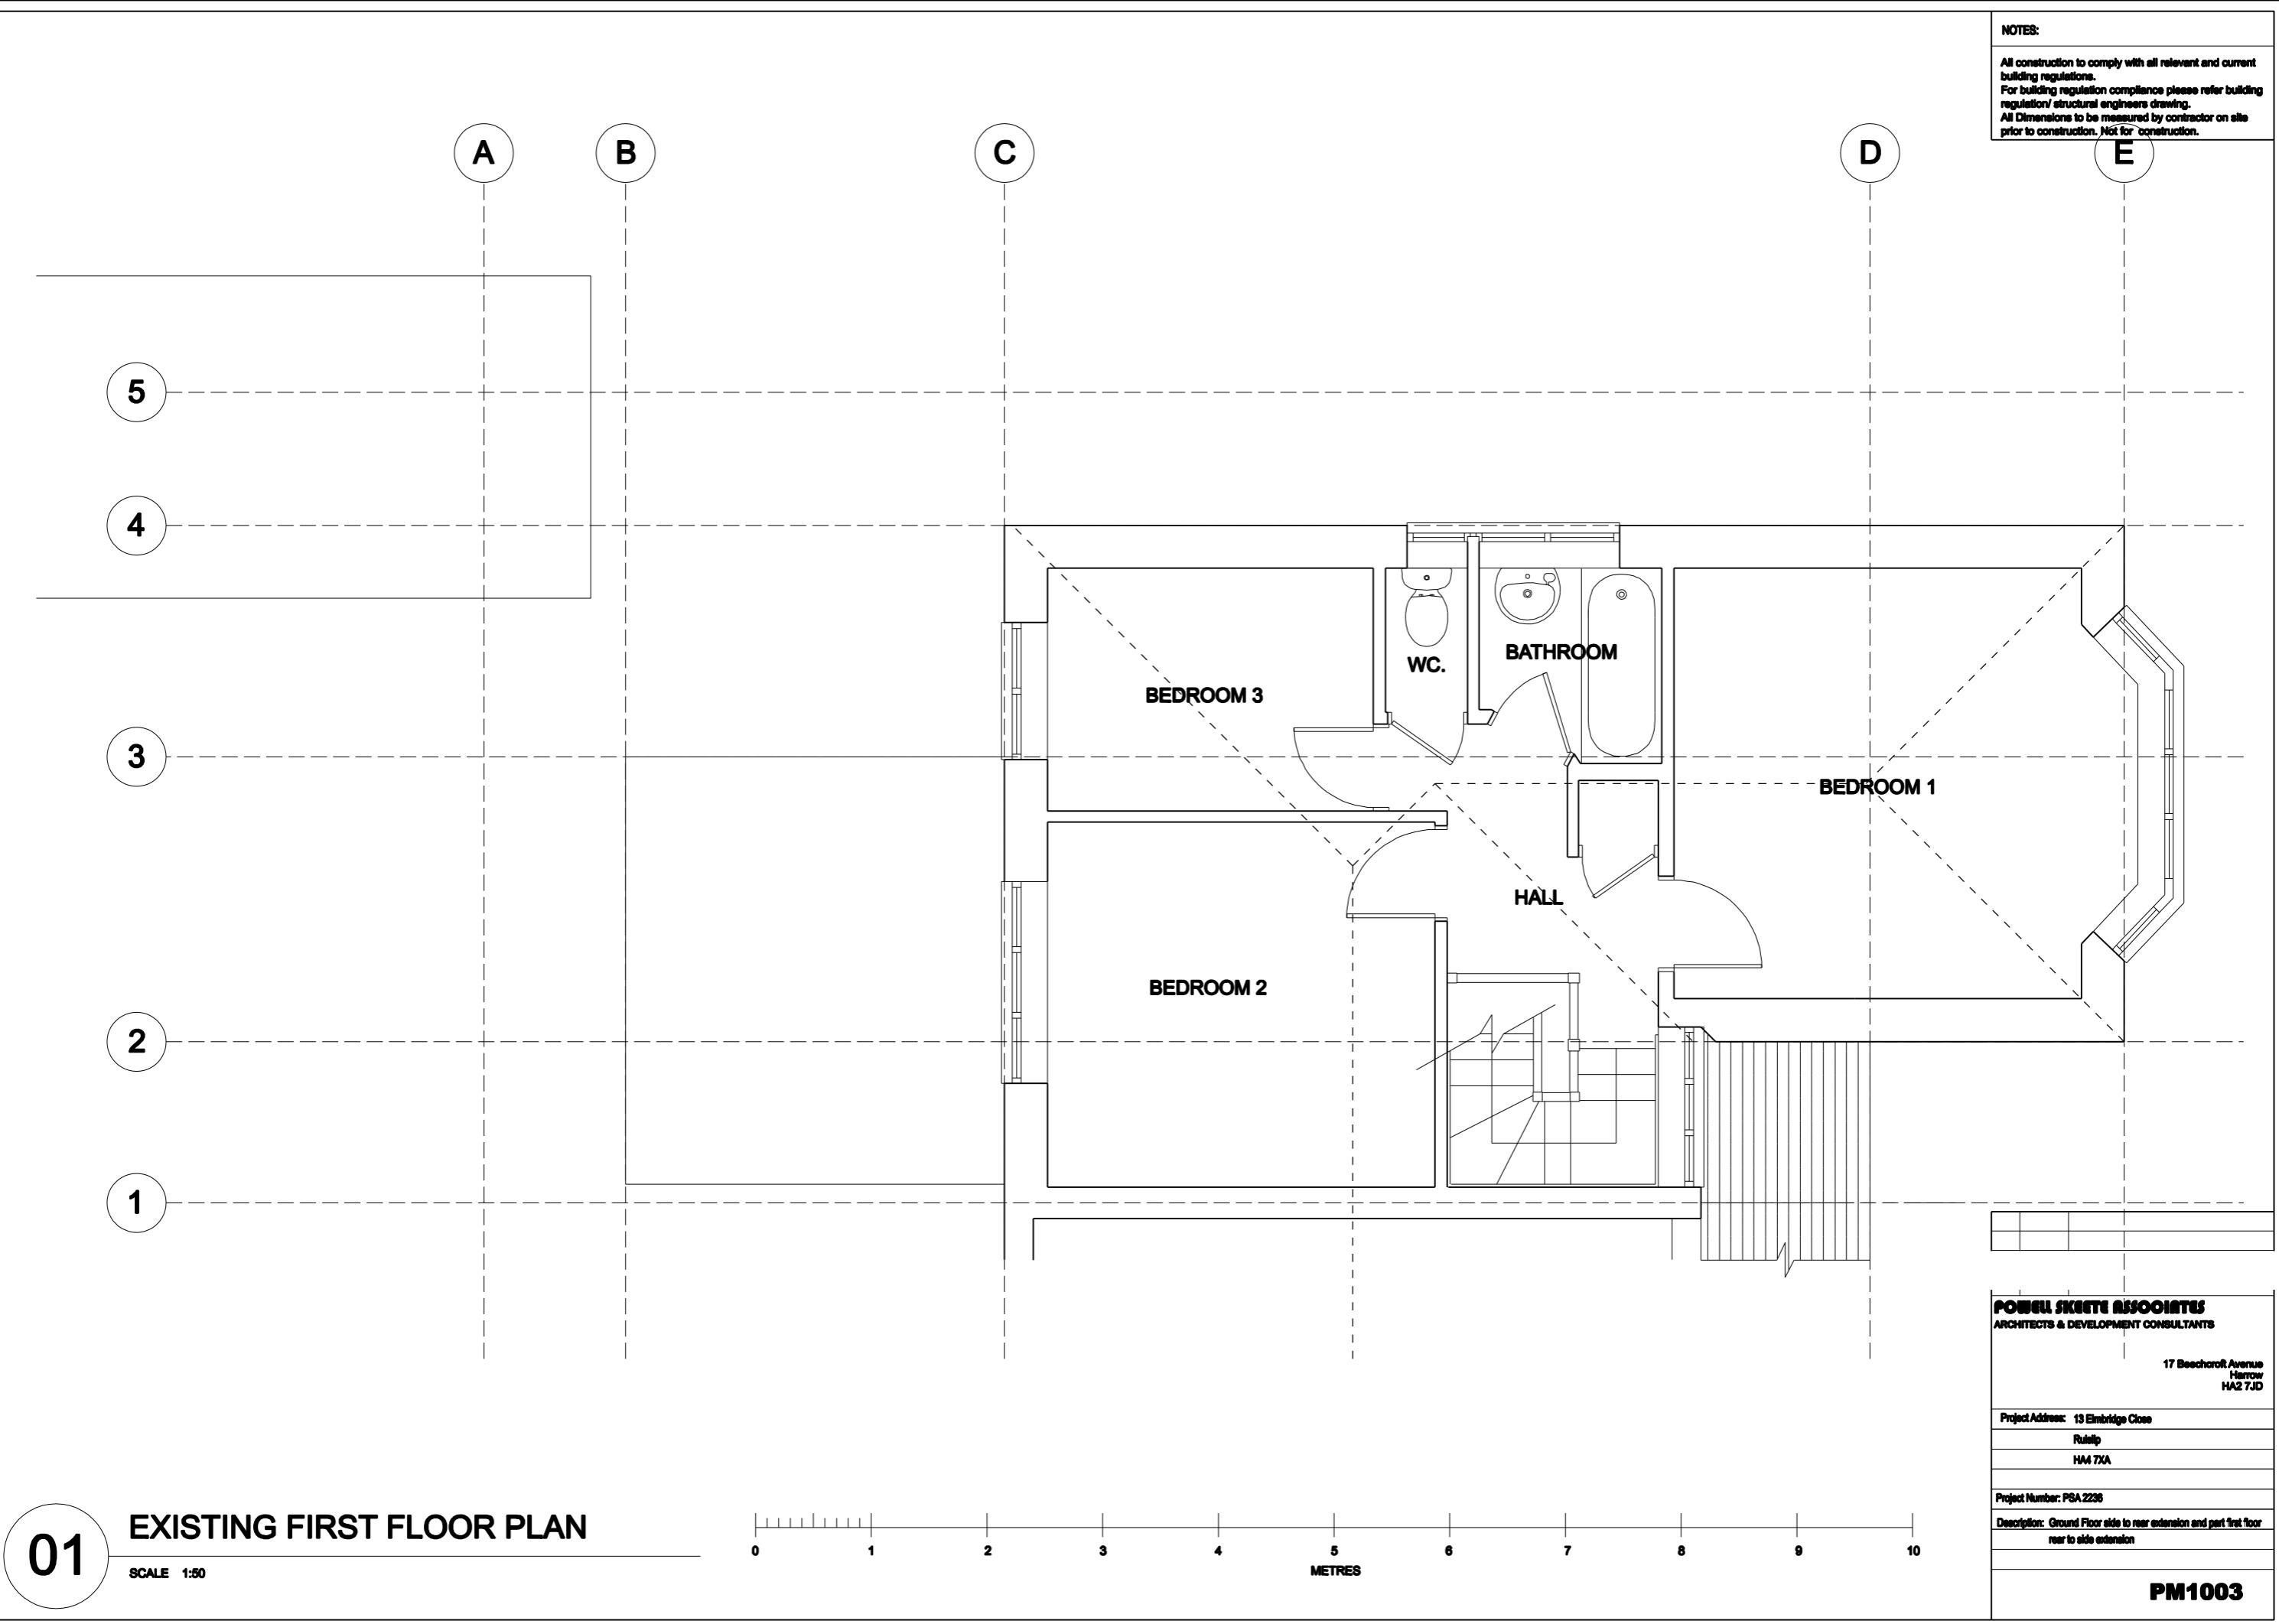


NOTES:  
All construction to comply with all relevant and current building regulations.  
For building regulation compliance please refer building regulation/ structural engineers drawing.  
All Dimensions to be measured by contractor on site prior to construction. Not for construction.

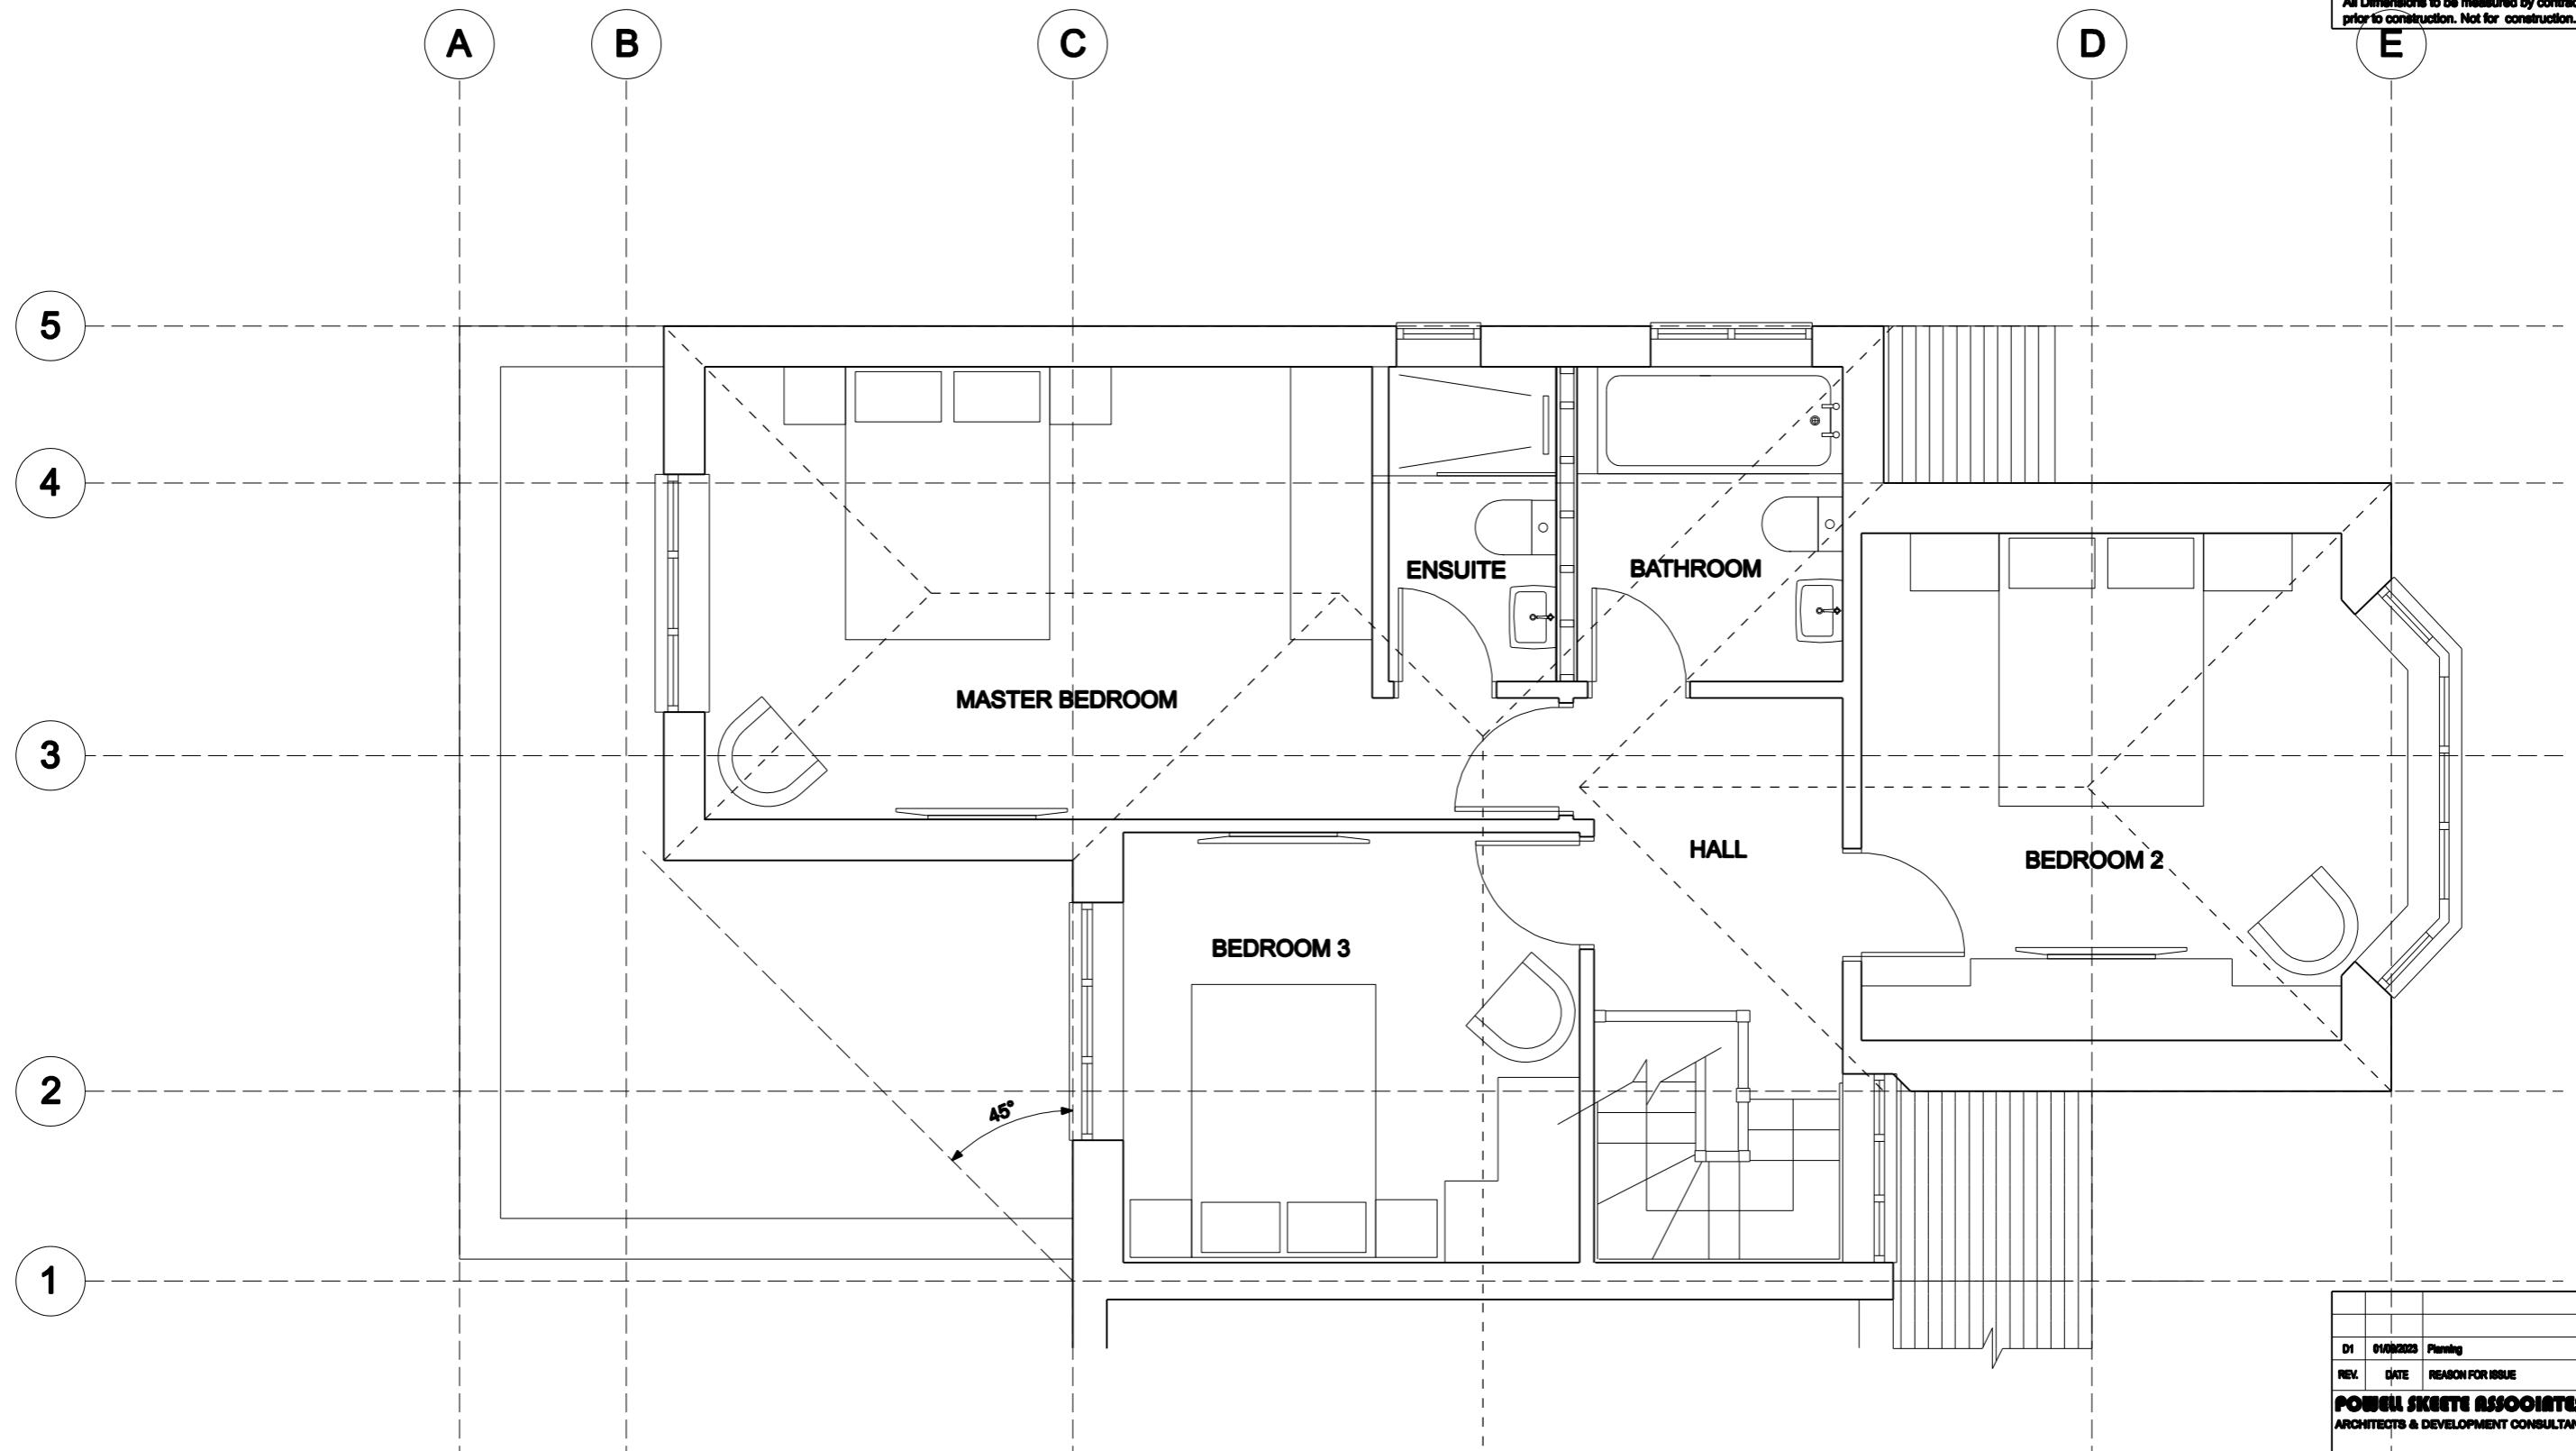

D1	01/09/2023	Planning
REV.	DATE	REASON FOR ISSUE
<b>POWELL SKETCHES ASSOCIATES</b> ARCHITECTS & DEVELOPMENT CONSULTANTS		
17 Beechcroft Avenue Harrow HA2 7JD		
Project Address: 13 Elmbridge Close Ruislip HA4 7XA		
Project Number: PSA 2236		
Description: Ground Floor side to rear extension and part first floor rear to side extension		
SCALE: 1:50@A3		
<b>PM1004</b>		

**PROPOSED FIRST FLOOR PLAN**  
**01**


SCALE 1:50

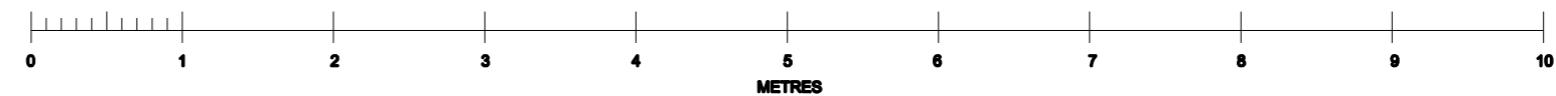

NOTES:  
All construction to comply with all relevant and current building regulations.  
For building regulation compliance please refer building regulation/ structural engineers drawing.  
All Dimensions to be measured by contractor on site prior to construction. Not for construction.




**01** EXISTING FRONT ELEVATION

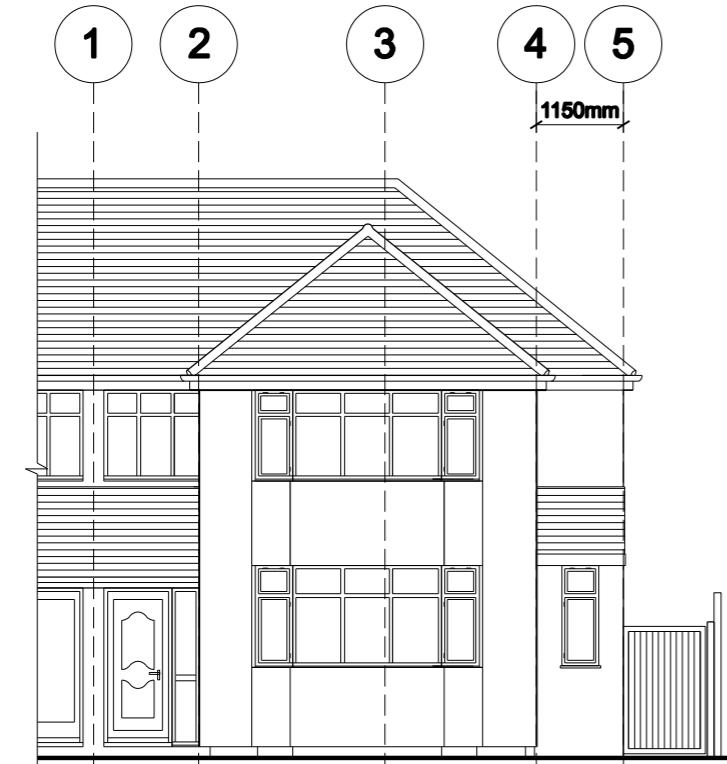


**02** PROPOSED FRONT ELEVATION

SCALE 1:100

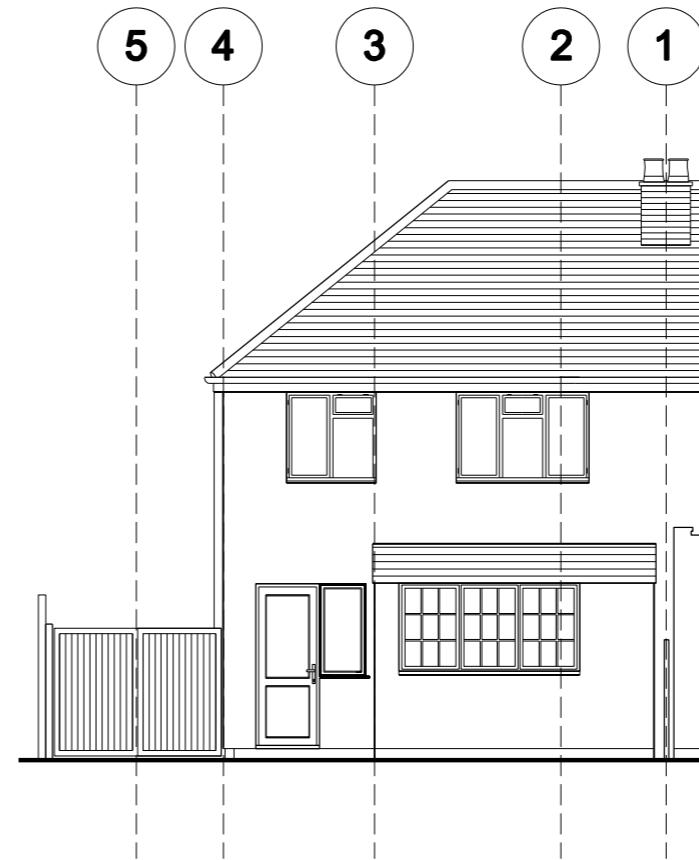

**03** EXISTING REAR ELEVATION

SCALE 1:100

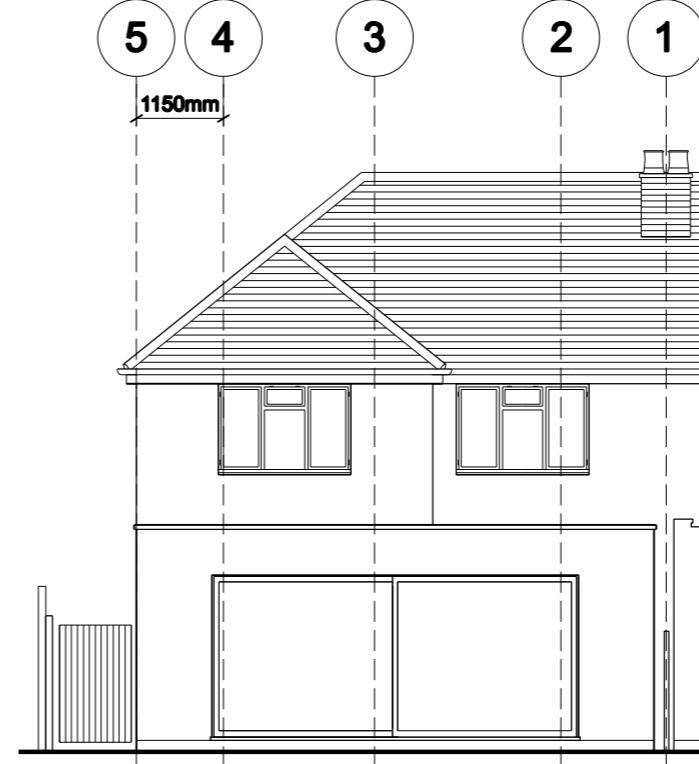


**04** PROPOSED REAR ELEVATION

SCALE 1:100


0 1 2 3 4 5 6 7 8 9 10  
METRES

D1	01/09/2023	Planning
REV.	DATE	REASON FOR ISSUE
<b>POWELL SKETCHES ASSOCIATES</b> ARCHITECTS & DEVELOPMENT CONSULTANTS		
17 Beechcroft Avenue Harrow HA2 7JD		
Project Address: 13 Elmbridge Close Ruislip HA4 7XA		
Project Number: PSA 2236		
Description: Ground Floor side to rear extension and part first floor rear to side extension		
SCALE: 1:100@A3		
<b>PM1005</b>		

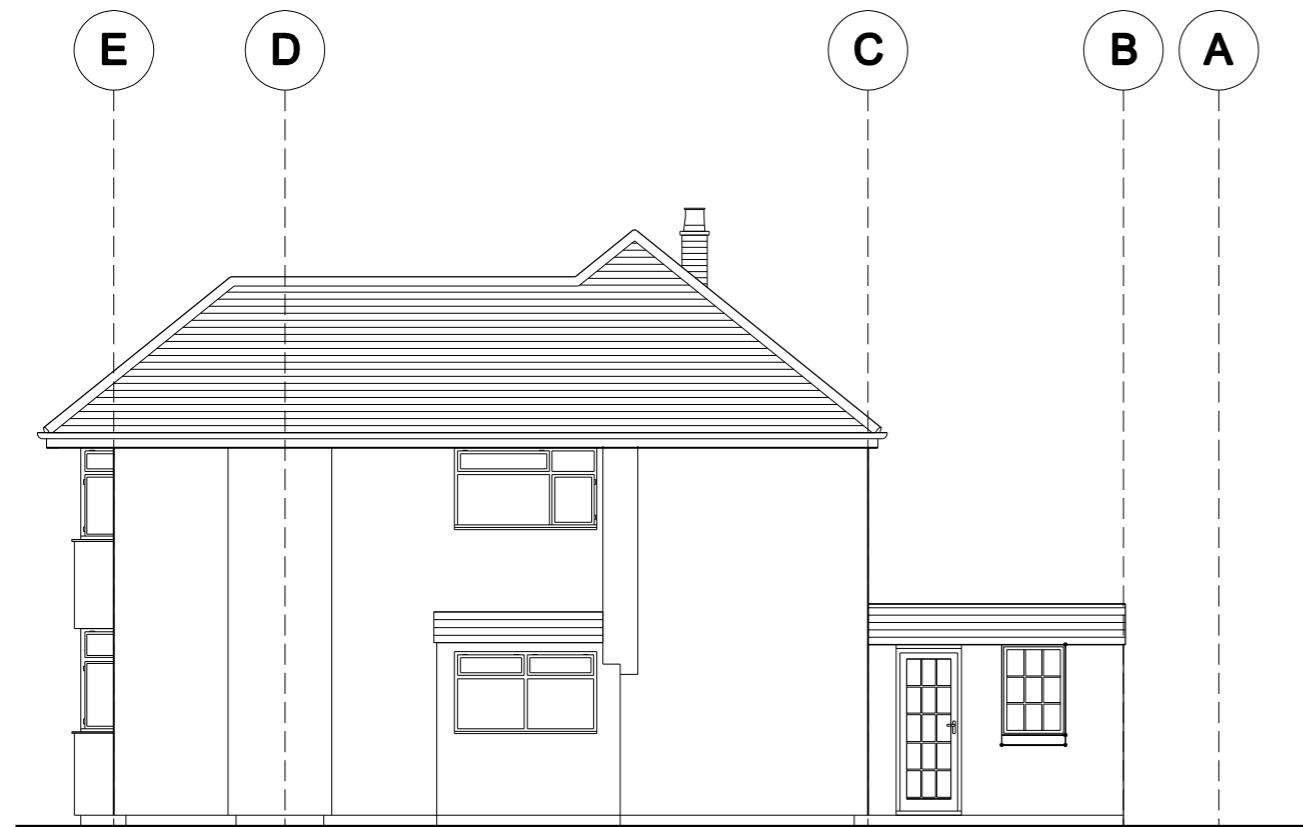


**01** EXISTING SIDE ELEVATION

SCALE 1:100

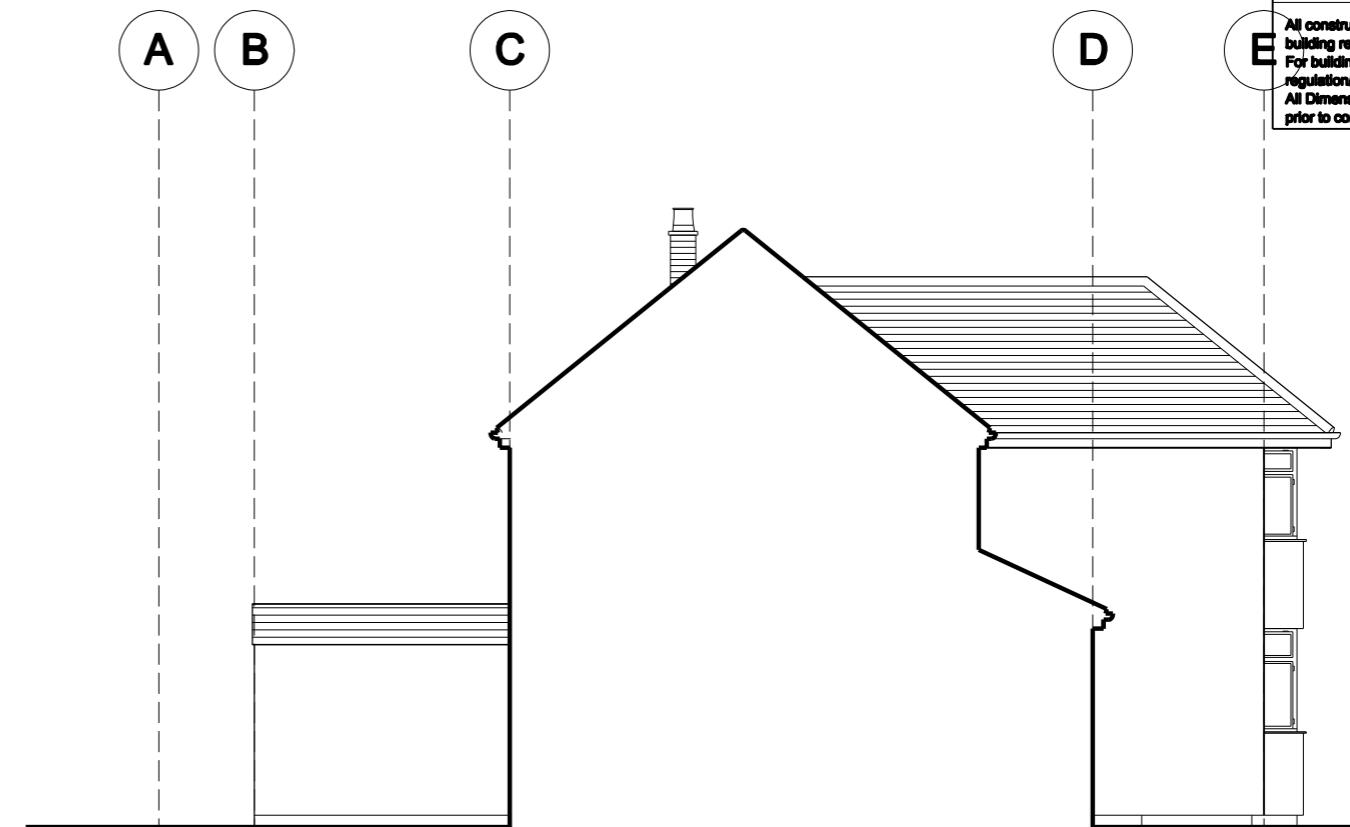


**03** EXISTING SIDE ELEVATION

SCALE 1:100

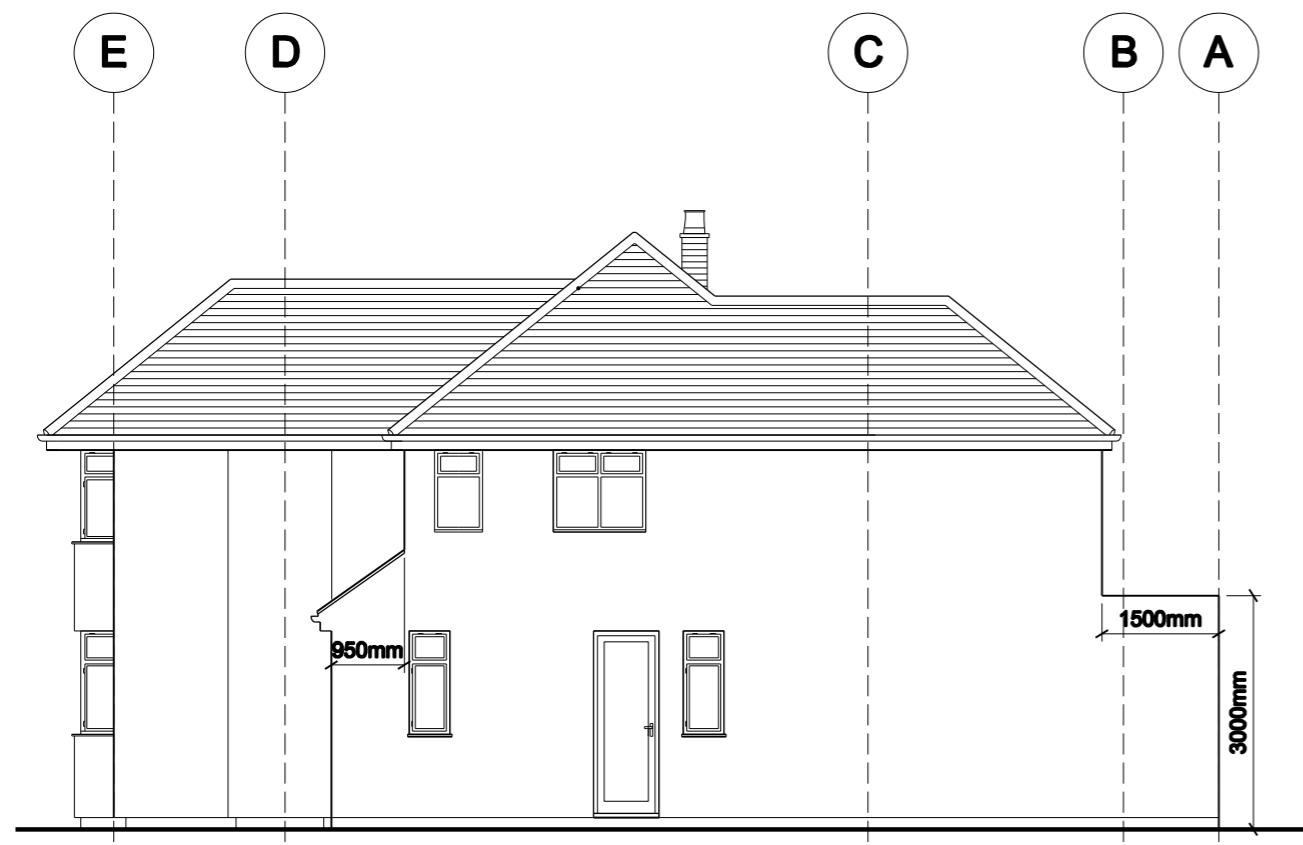

**02** PROPOSED SIDE ELEVATION

SCALE 1:100

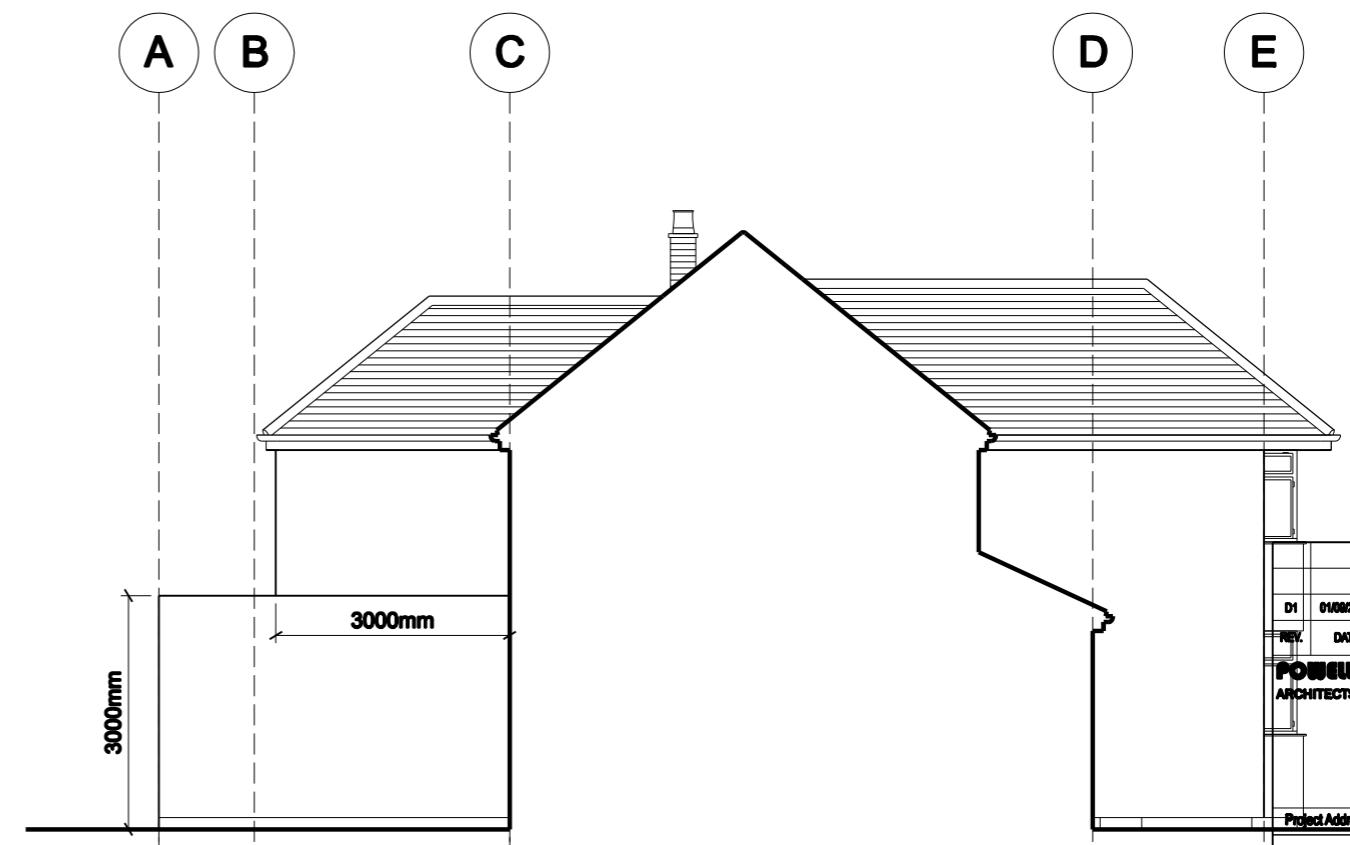

**04** PROPOSED SIDE ELEVATION

SCALE 1:100

0 1 2 3 4 5 6 7 8 9 10  
METRES

NOTES:  
All construction to comply with all relevant and current building regulations.  
For building regulation compliance please refer building regulation/ structural engineers drawing.  
All Dimensions to be measured by contractor on site prior to construction. Not for construction.

D1 01/09/2023 Planning  
REV. DATE REASON FOR ISSUE  
**POWELL SKERRETT ASSOCIATES**  
ARCHITECTS & DEVELOPMENT CONSULTANTS  
17 Beechcroft Avenue  
Harrow  
HA2 7JD  
Project Address: 13 Elmbridge Close  
Ruislip  
HA4 7XA  
Project Number: PSA.2226  
Description: Ground Floor side to rear extension and part first floor rear to side extension  
SCALE: 1:100@A3  
**PM1006**



# ELMBRIDGE CLOSE

## HOUSE

01

### EXISTING SITE PLAN

SCALE 1:200

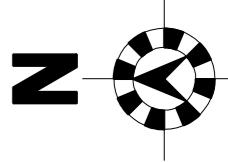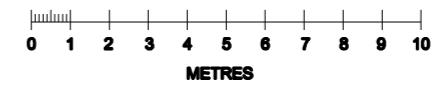

DI	01/09/2023	Planning
REV.	DATE	REASON FOR ISSUE
<b>POWELL SKEETE ASSOCIATES</b> ARCHITECTS & DEVELOPMENT CONSULTANTS		
17 Beechcroft Avenue Harrow HA2 7JD		
Project Address: 13 Elmbridge Close Ruislip HA4 7XA		
Project Number: PSA.2236		
Description: Ground Floor side to rear extension and part first floor rear to side extension		
SCALE: 1:200@A3		
<b>PM1007</b>		

NOTES:  
All construction to comply with all relevant and current building regulations.  
For building regulation compliance please refer building regulation/ structural engineers drawing.  
All Dimensions to be measured by contractor on site prior to construction. Not for construction.


# ELMBRIDGE CLOSE

CLOSE

01

## PROPOSED SITE PLAN

SCALE 1:200

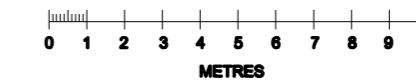


NOTES:		
All construction to comply with all relevant and current building regulations.		
For building regulation compliance please refer building regulation/ structural engineers drawing.		
All Dimensions to be measured by contractor on site prior to construction. Not for construction.		
N		
<hr/>		
D1 01/08/2023 Planning		
REV.	DATE	REASON FOR ISSUE
<b>POWELL SKETCHES ASSOCIATES</b>		
ARCHITECTS & DEVELOPMENT CONSULTANTS		
17 Beechcroft Avenue Harrow HA2 7JD		
Project Address: 13 Elmbridge Close		
Ruislip		
HA4 7XA		
Project Number: PSA 2236		
Description: Ground Floor side to rear extension and part first floor rear to side extension		
<hr/>		
SCALE	1:200	PM1008



## Appendix D

## FLOOD LEVELS CHANNEL

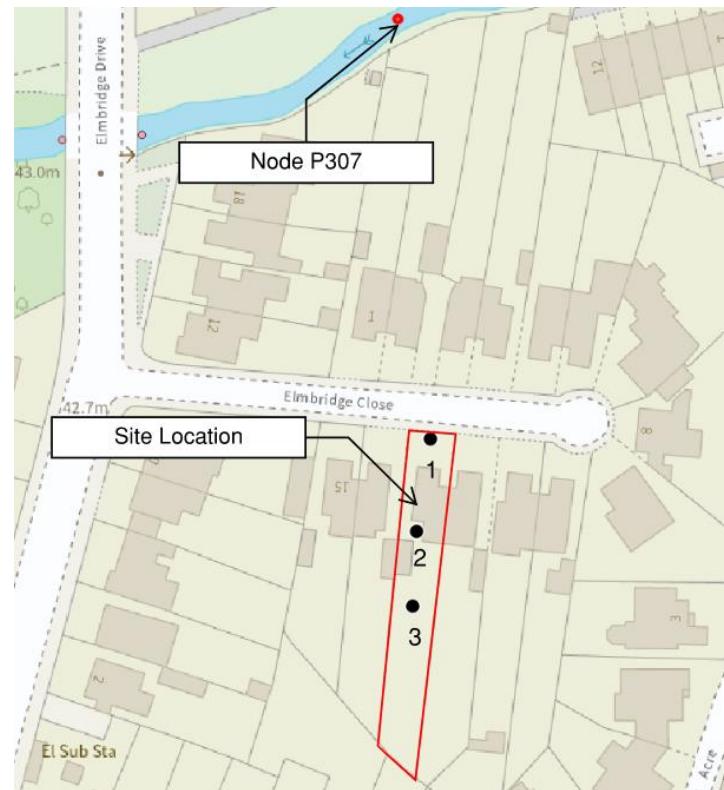


River Pinn Modelling Study (JBA, 2015) - Defended

Node	Easting	Northing	Water Level (m AOD) 1 in 100 +25%CC	Water Level (m AOD) 1 in 100 +35%CC	Water Level (m AOD) 1 in 100 +70%CC
P307	510142.977	188398.339	42.873	42.939	43.109

River Pinn Modelling Study (JBA, 2015) - Undefended


Node	Easting	Northing	Water Level (m AOD) 1 in 100 +25%CC	Water Level (m AOD) 1 in 100 +35%CC	Water Level (m AOD) 1 in 100 +70%CC
P307	510142.977	188398.339	43.032	43.089	43.194


## FLOOD LEVELS AT SITE

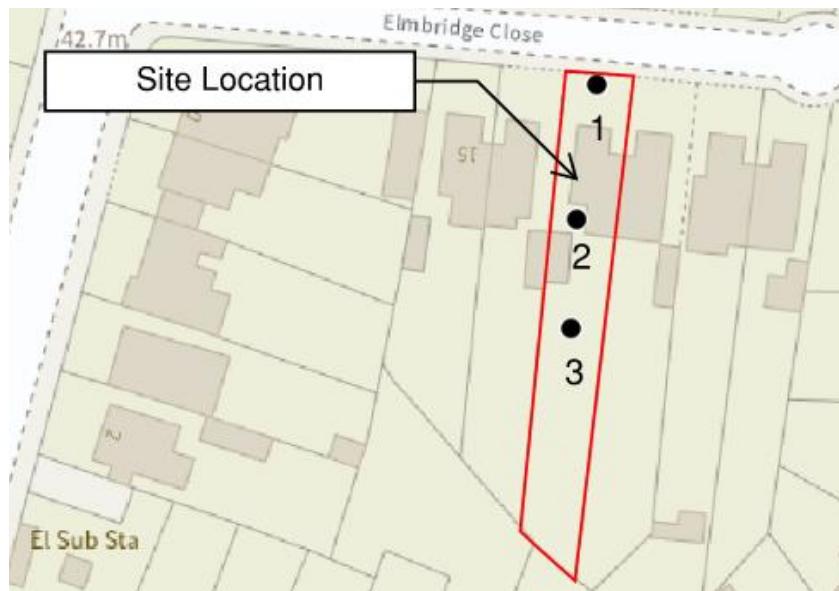

River Pinn Modelling Study (JBA, 2015) - Defended


Node	Easting	Northing	Water Level (m AOD) 1 in 20	Water Level (m AOD) 1 in 100	Water Level (m AOD) 1 in 100 +20%CC	Water Level (m AOD) 1 in 100 +25%CC	Water Level (m AOD) 1 in 100 +35%CC	Water Level (m AOD) 1 in 100 +70%CC	Water Level (m AOD) 1 in 1000
1	510148.60	188325.00	Nil	Nil	Nil	Nil	Nil	42.914	42.991
2	510146.30	188308.90	Nil	Nil	Nil	Nil	Nil	42.847	42.969
3	510145.50	188295.70	Nil	Nil	Nil	Nil	Nil	42.847	42.964

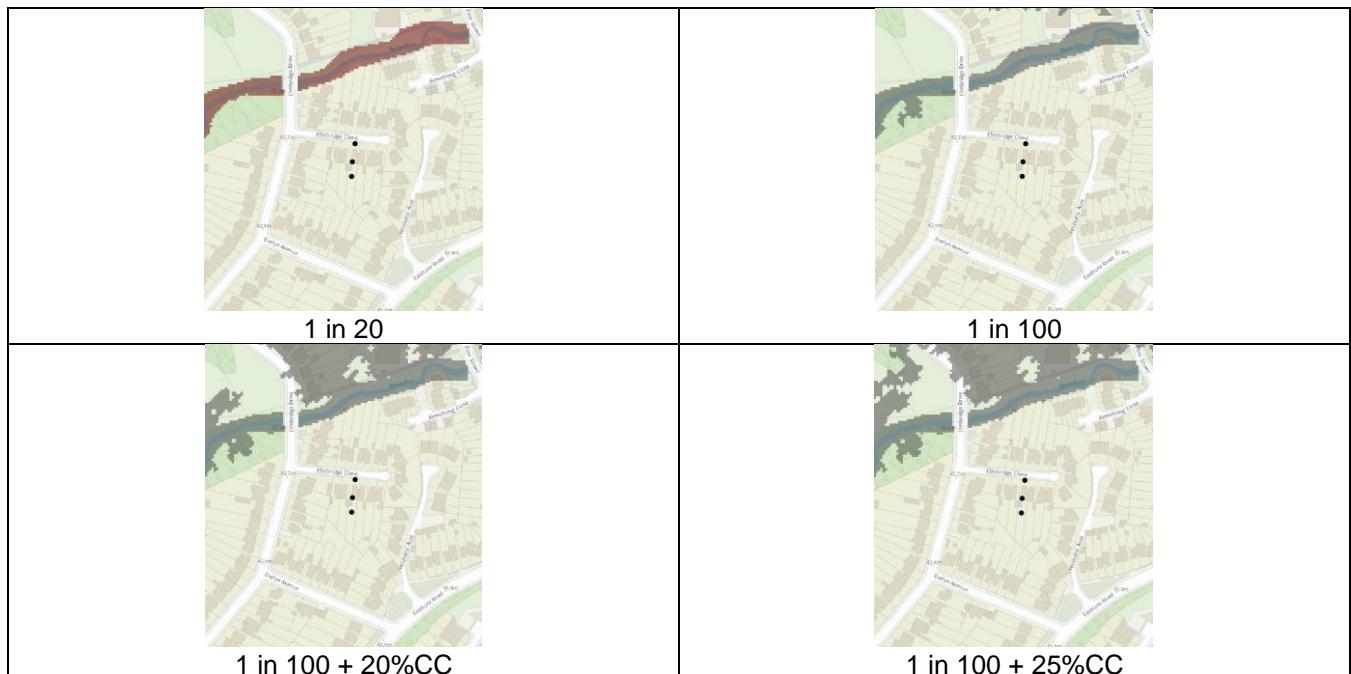

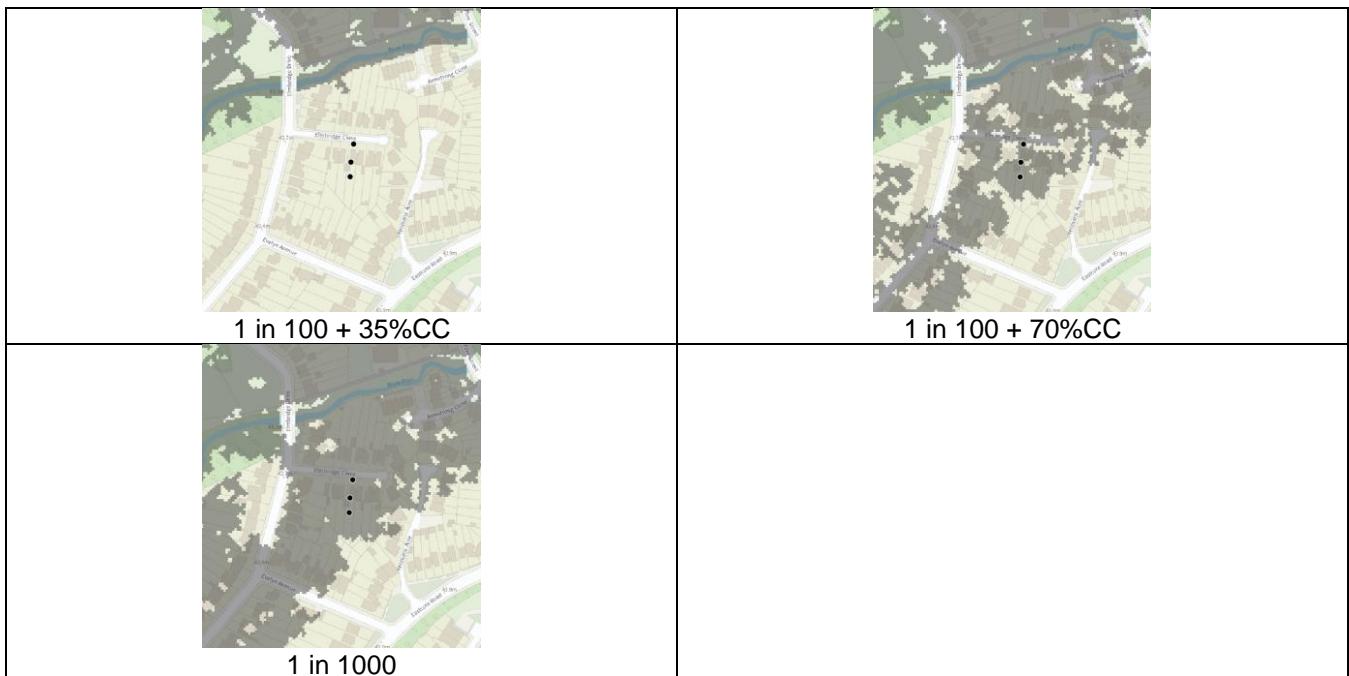

River Pinn Modelling Study (JBA, 2015) – Undefended

Node	Easting	Northing	Water Level (m AOD) 1 in 100	Water Level (m AOD) 1 in 100 +25%CC	Water Level (m AOD) 1 in 100 +35%CC	Water Level (m AOD) 1 in 100 +70%CC	Water Level (m AOD) 1 in 1000
1	510148.60	188325.00	Nil	Nil	42.901	42.977	43.038
2	510146.30	188308.90	Nil	Nil	42.820	42.953	43.013
3	510145.50	188295.70	Nil	Nil	42.820	42.948	43.004

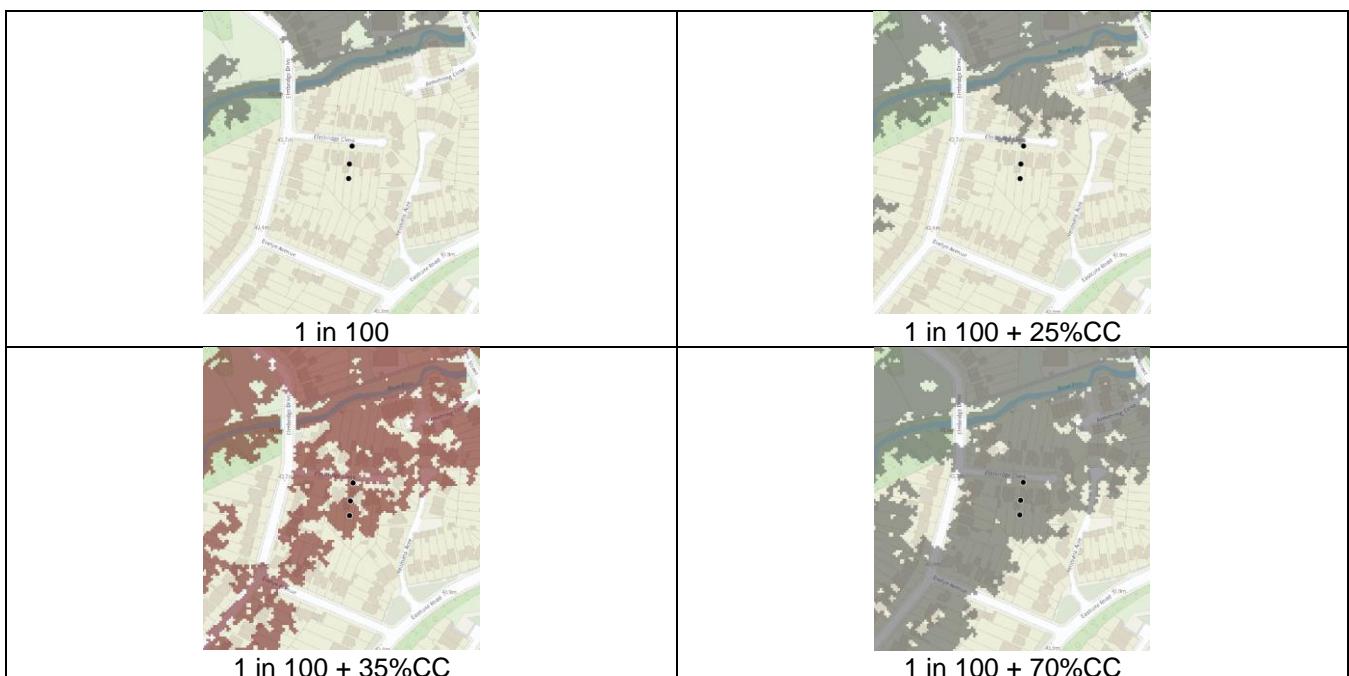



1 in 1000




## Appendix C



**GEOINDEX  
ONSHORE**




**GEOLOGY - BEDROCK - LAMBETH GROUP - CLAY, SILT  
AND SAND**

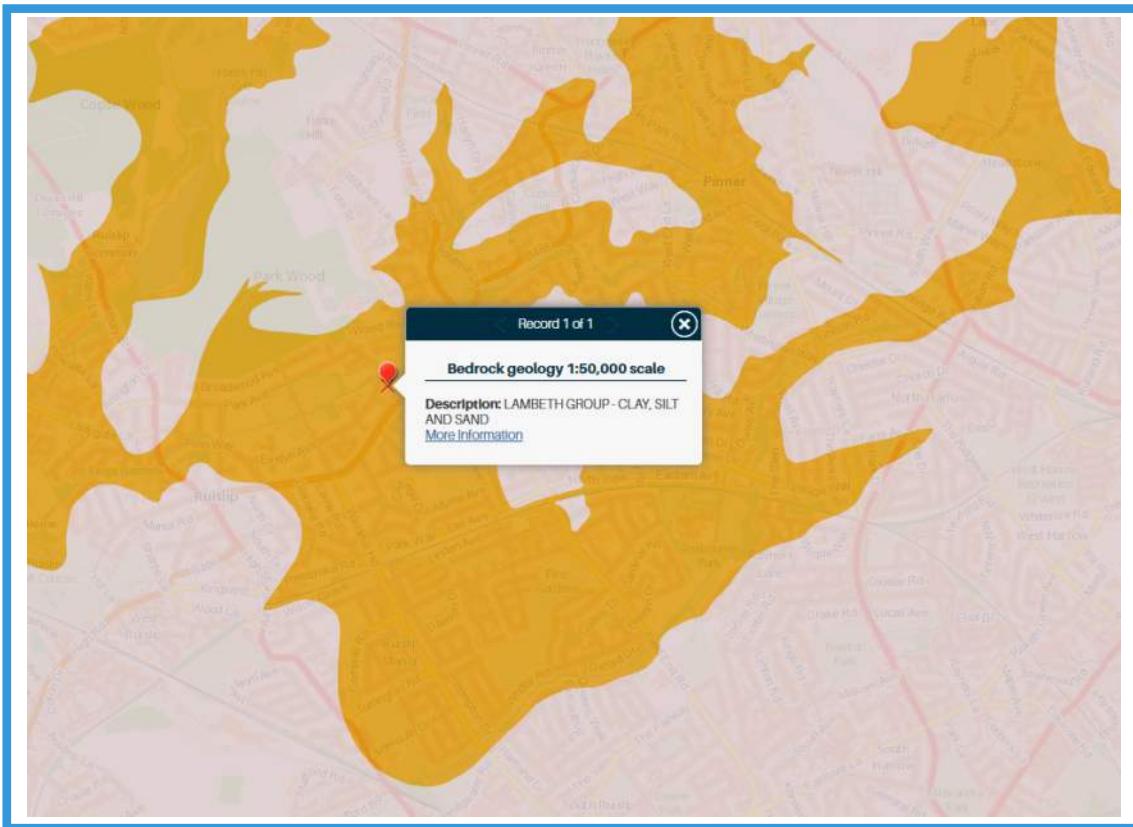




**GEOINDEX  
ONSHORE**



**GEOLOGY - SUPERFICIAL DEPOSITS - ALLUVIUM - CLAY,  
SILT, SAND AND GRAVEL**

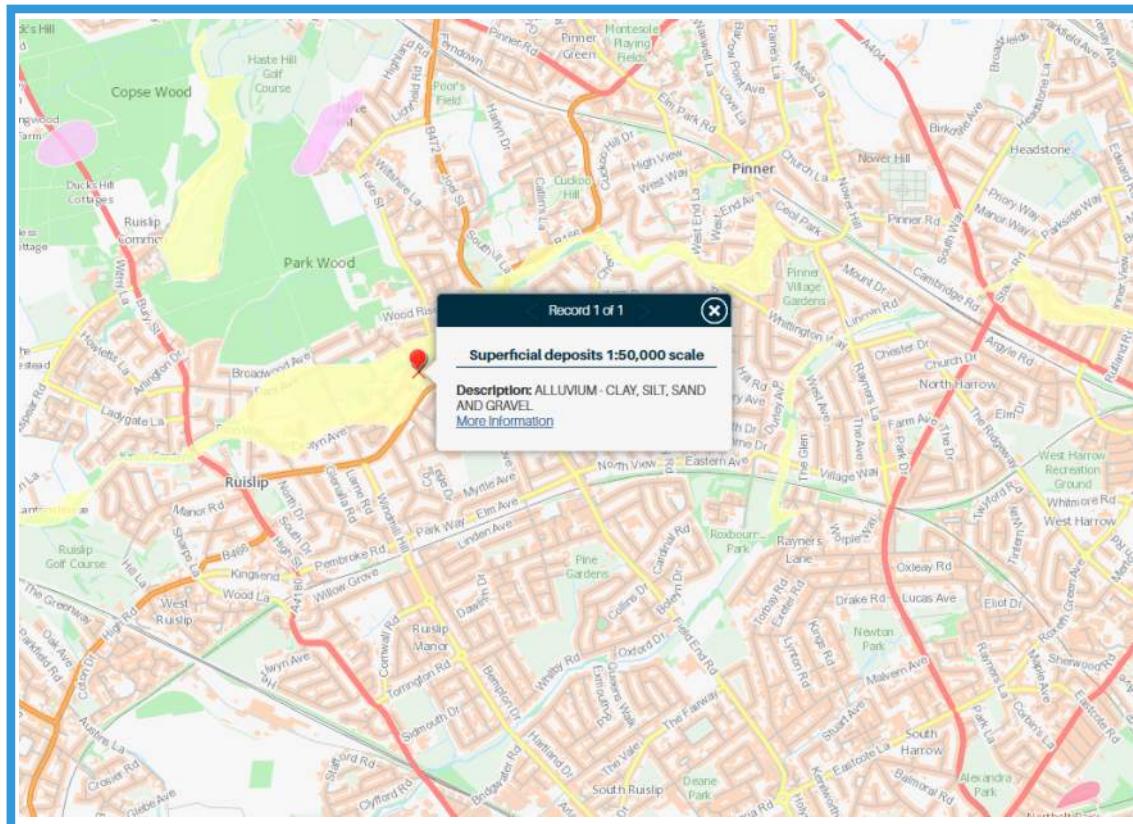

## Main River Map

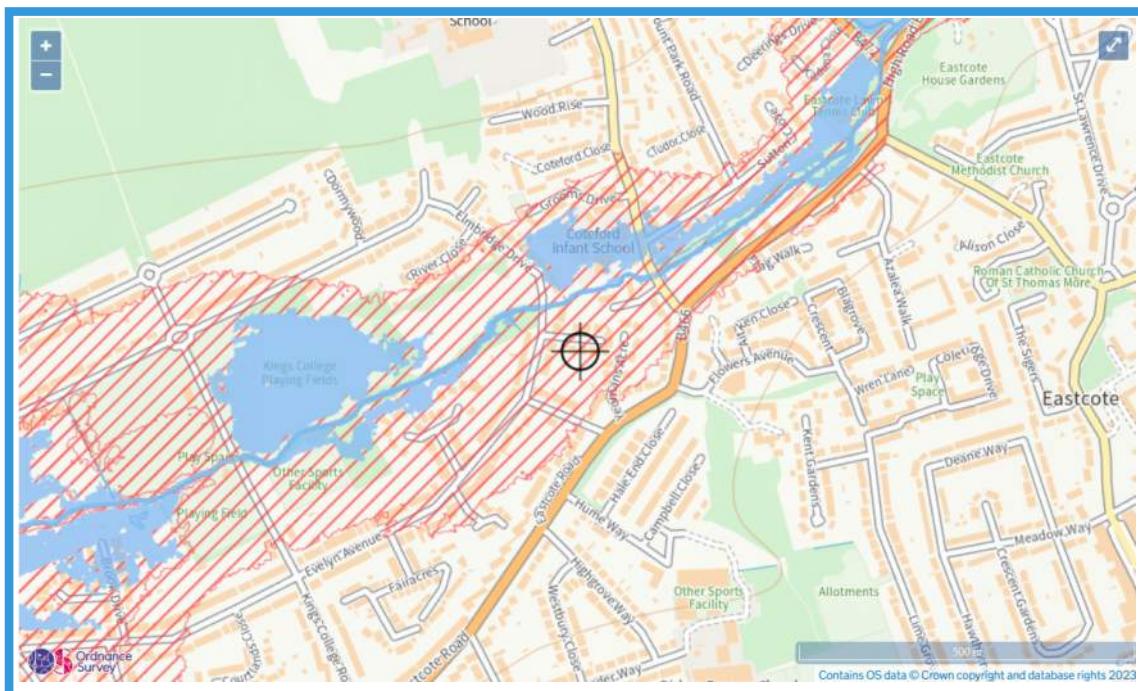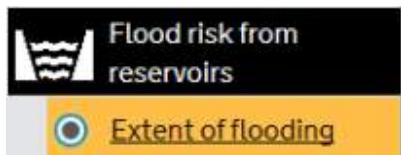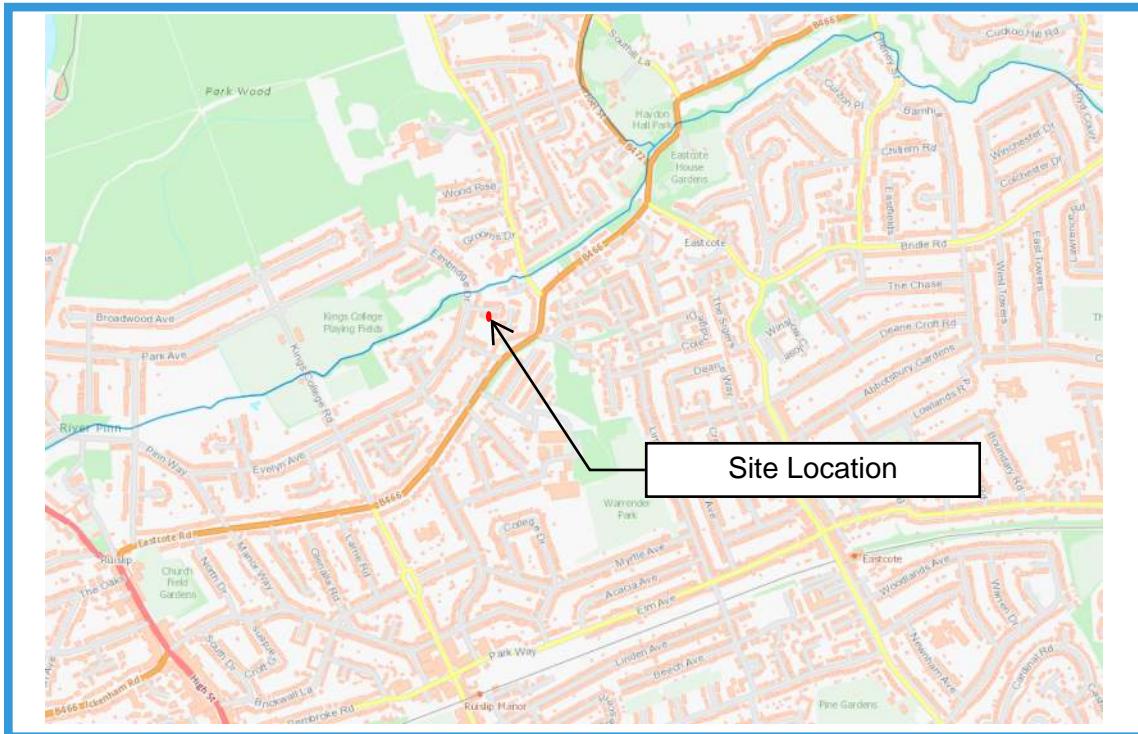

 when river levels are normal  when there is also flooding from rivers

## SITE SURFACE WATER FLOOD RISK

High risk means a chance of flooding greater than 3.3% (1:30)




Medium risk means a chance of flooding of btw 1% (1:100) and 3.3%

Low risk means a chance of flooding of btw 0.1% (1:1000) and 1%

Flooding from surface water is difficult to predict as rainfall location and volume are difficult to forecast. In addition, local features can greatly affect the chance and severity of flooding

 Flood risk from surface water

 Extent of flooding

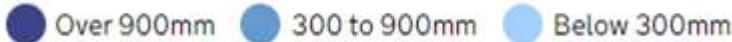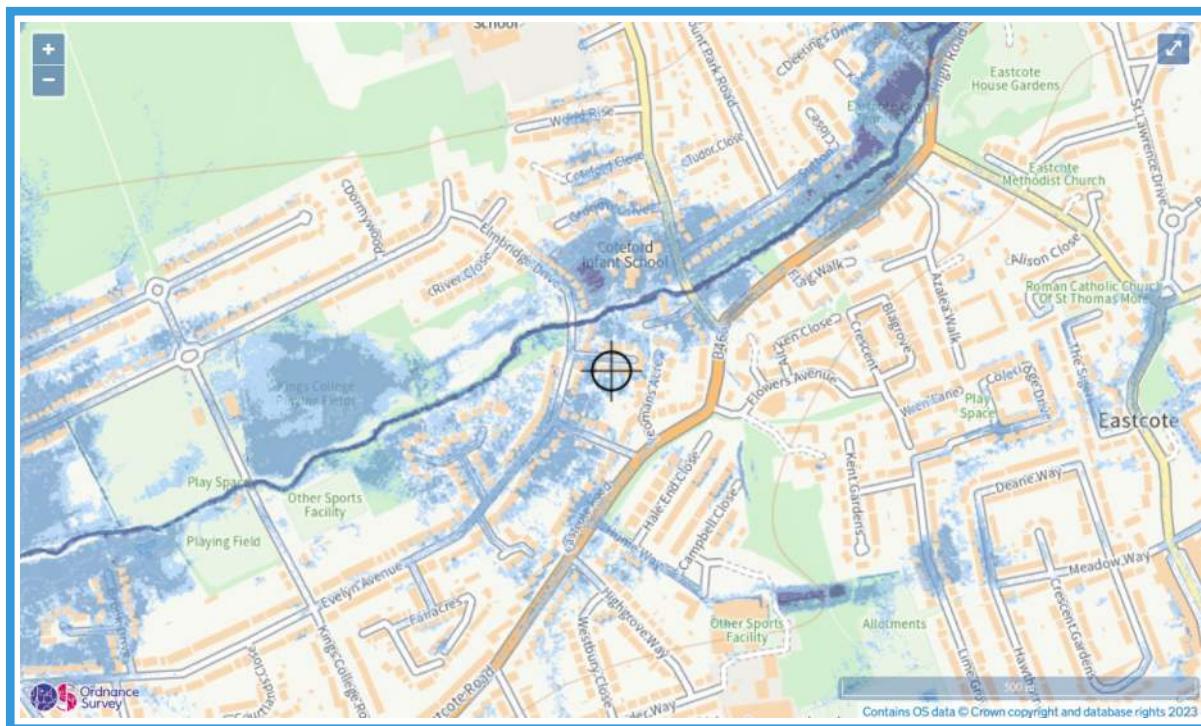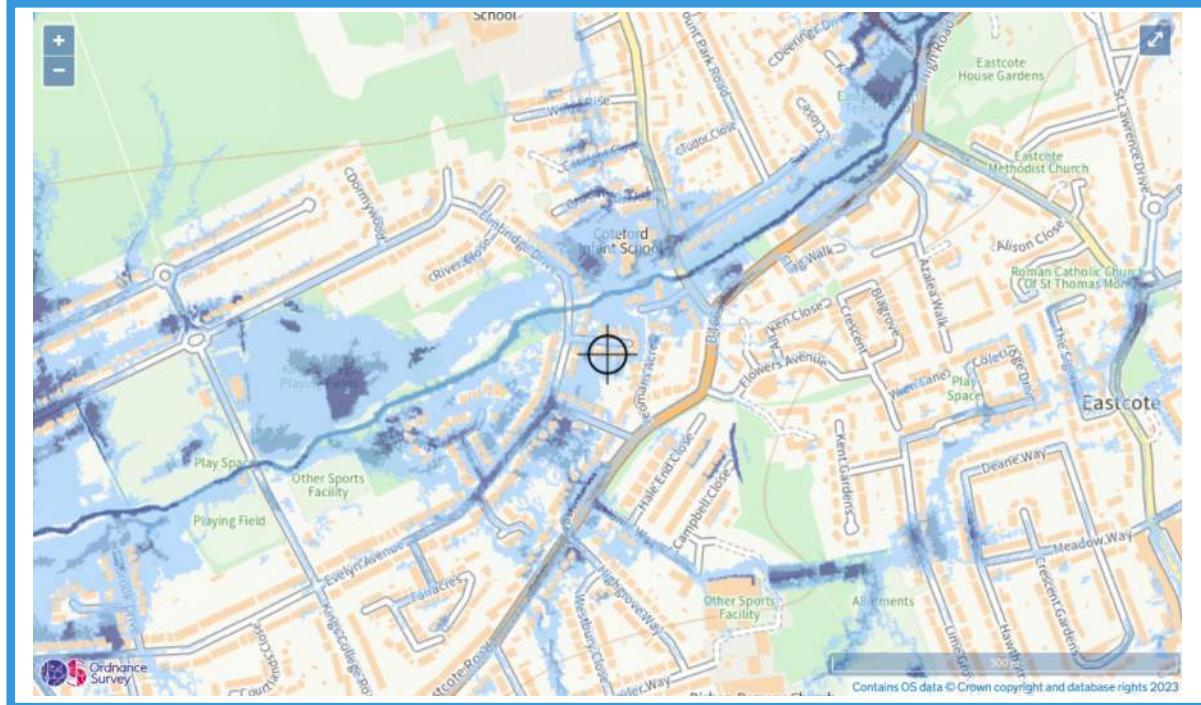



**Site Check Results**

Site Check Report Report generated on Fri Nov 03 2023  
**You selected the location:** Centroid Grid Ref: TQ10148831  
The following features have been found in your search area:

**Source Protection Zones merged (England)**

Zone	3
------	---

**Aquifer Designation Map (Bedrock) (England)**

Typology	Secondary A
----------	-------------

**Aquifer Designation Map (Superficial Drift) (England)**

Typology	Secondary A
----------	-------------


OK Cancel Export to CSV Print

## HISTORIC FLOOD MAP



● Historic Flood Outline

## GROUND WATER FLOOD RISK

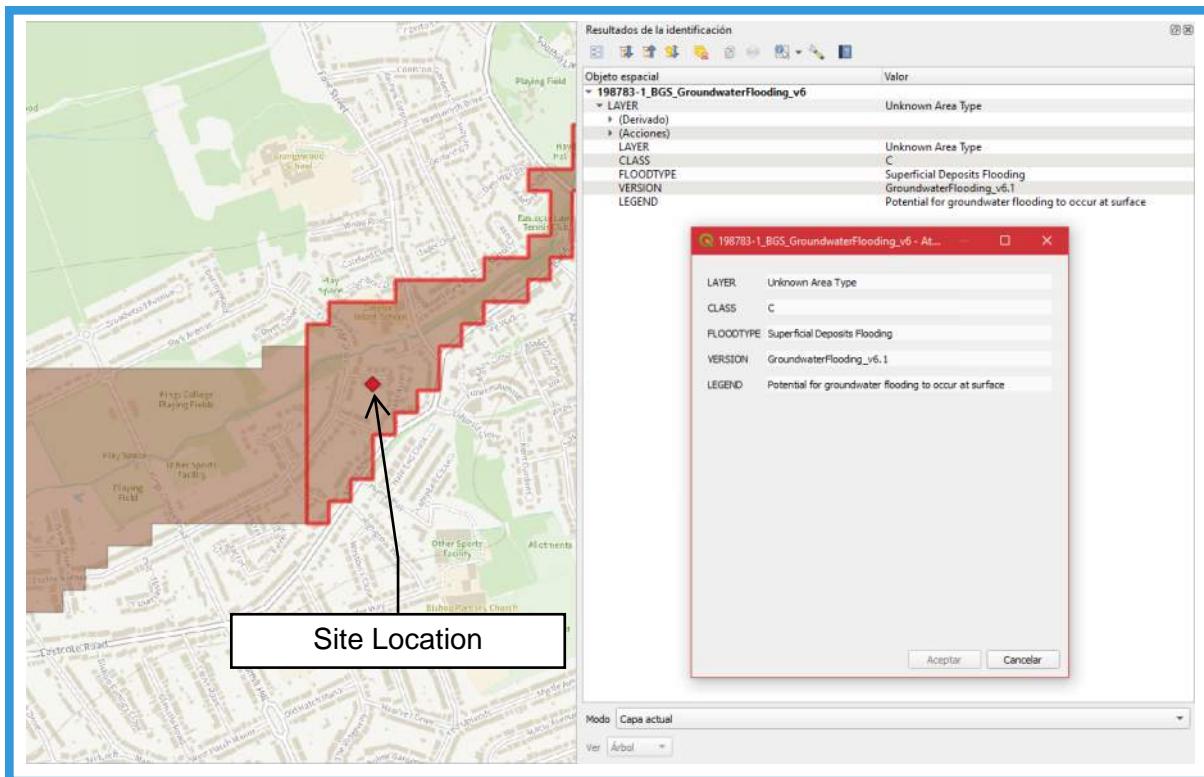

## FLOOD WARNING AREA



 Flood Warning areas

<Unspecified>

**510146/188296**

**3 Nov 2023 8:45**





Environment  
Agency

## Flood map for planning

Your reference  
**<Unspecified>**

Location (easting/northing)  
**510146/188296**

Scale  
**1:2500**

Created  
**3 Nov 2023 8:45**

- Selected area
- Flood zone 3
- Flood zone 2
- Flood zone 1
- Flood defence
- Main river
- Water storage area

0 20 40 60m

Page 2 of 2

