



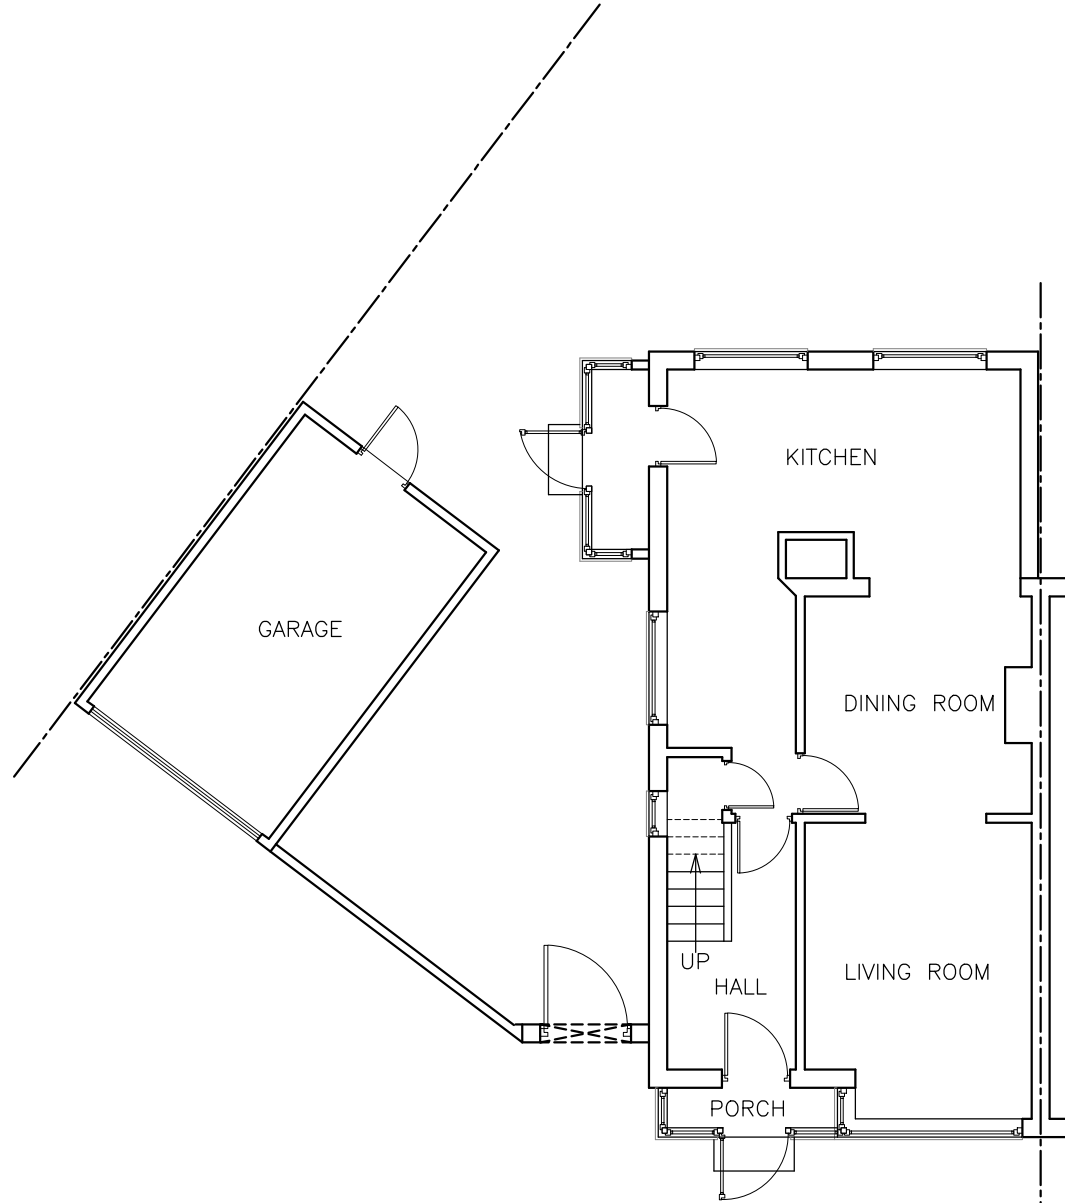

EXISTING GROUND FLOOR PLAN  
SCALE= 1:100

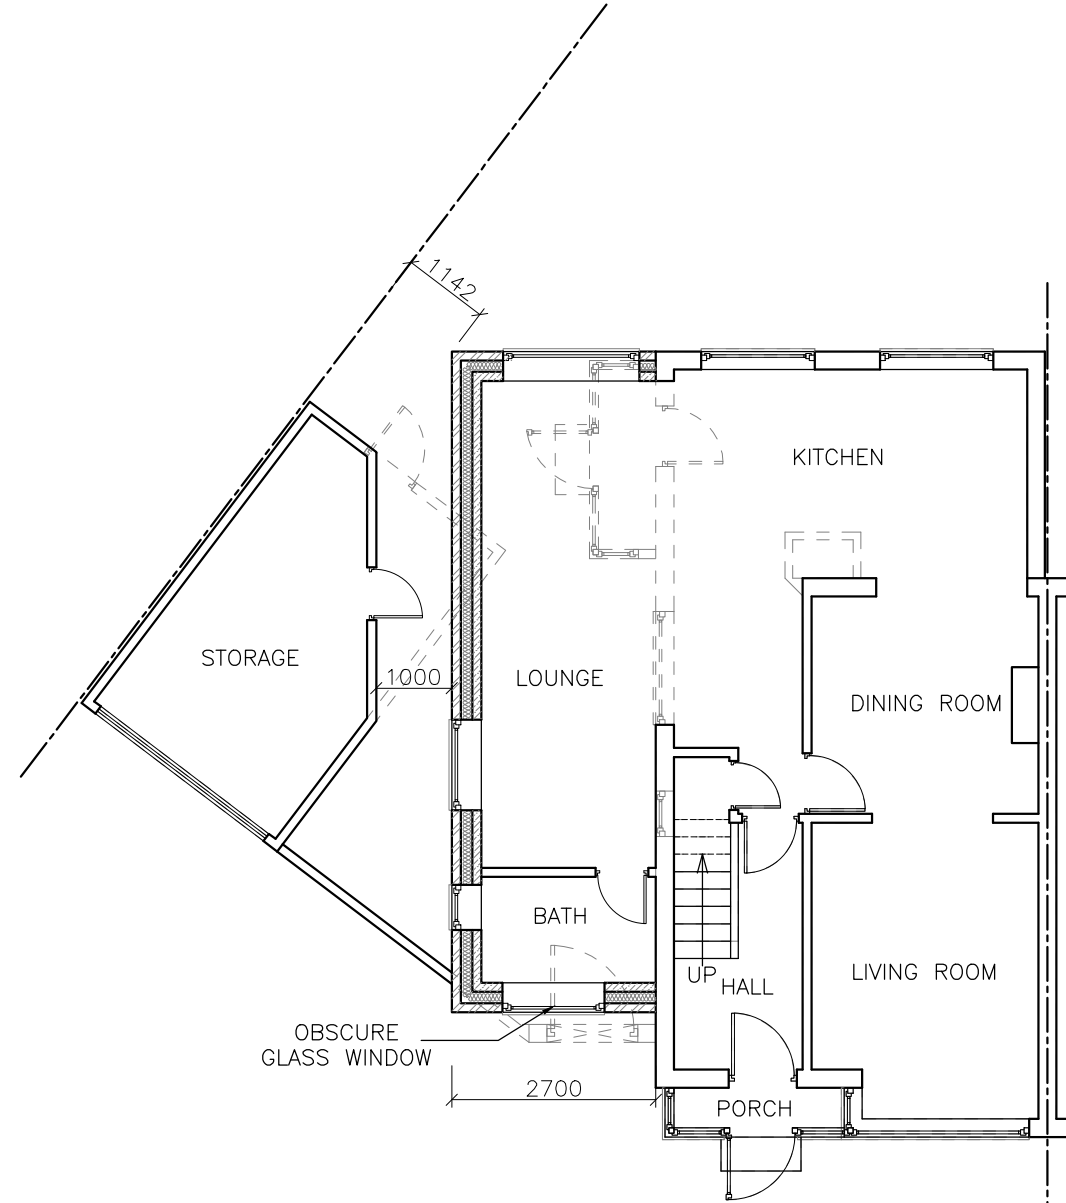

PROPOSED GROUND FLOOR PLAN  
SCALE= 1:100

|   |   |           |
|---|---|-----------|
| -   | -   | -         |
| Rev.No   | DATE   | REV. NOTE |
| Project Title   |   |           |
| PART SINGLE PART<br>DOUBLE STOREY SIDE<br>EXTENSION                                                                                      |   |           |
| Layout Name   |   |           |
| GROUND FLOOR PLANS<br>EXISTING & PROPOSED                                                                                                |   |           |
| Client   | MR. SALIM MIAH   |           |
| Site   | 4 Rostrevor Gardens,<br>Hayes UB3 1AH.   |           |
| Drawn By   |   |           |
| MA   |   |           |
| Designed By   |   |           |
| SA   |   |           |
| Drawing No   |   |           |
| 4RG/H/A002   |   |           |
| Revision No   |   |           |
| 00   |   |           |
| Compass   | Date   | Scale     |
|   | 12 JAN 2024   | 1:100@A3  |
|   | Project No   | Sheet No  |
|   | -   | -         |
| CONSULTANT:   |   |           |
|                                                     | SAUD AHMAD Mob: 07930 880404<br>Design & Consultancy Tel: 0208 756 1784<br>87 HUNTERS GROVE, HAYES, MIDDLESEX, UB3 3JF<br>saud_ahmad67@outlook.com |           |
| THIS DRAWING IS A COPYRIGHT OF S A DESIGN & MANAGEMENT AND MUST NOT BE<br>DUPLICATED OR REPRODUCED WITHOUT PERMISSION FROM THE DESIGNER. |   |           |