



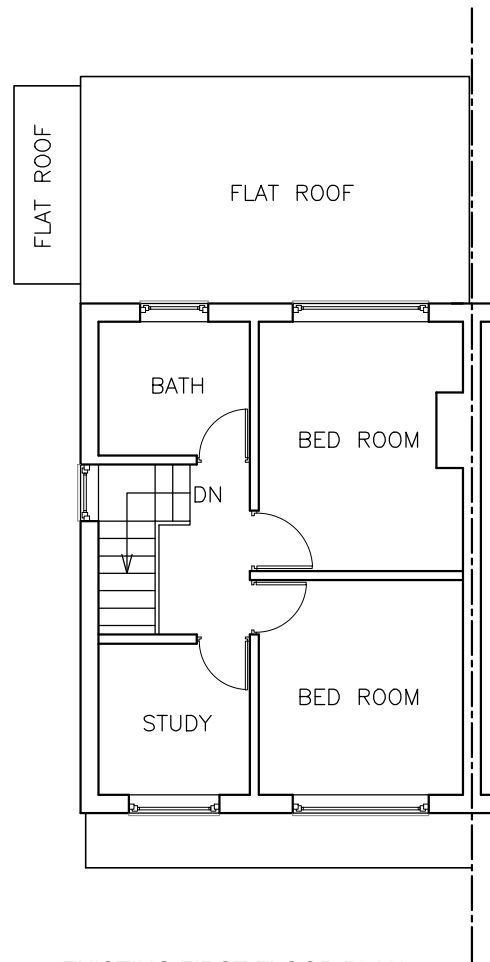

EXISTING FIRST FLOOR PLAN
SCALE= 1:100

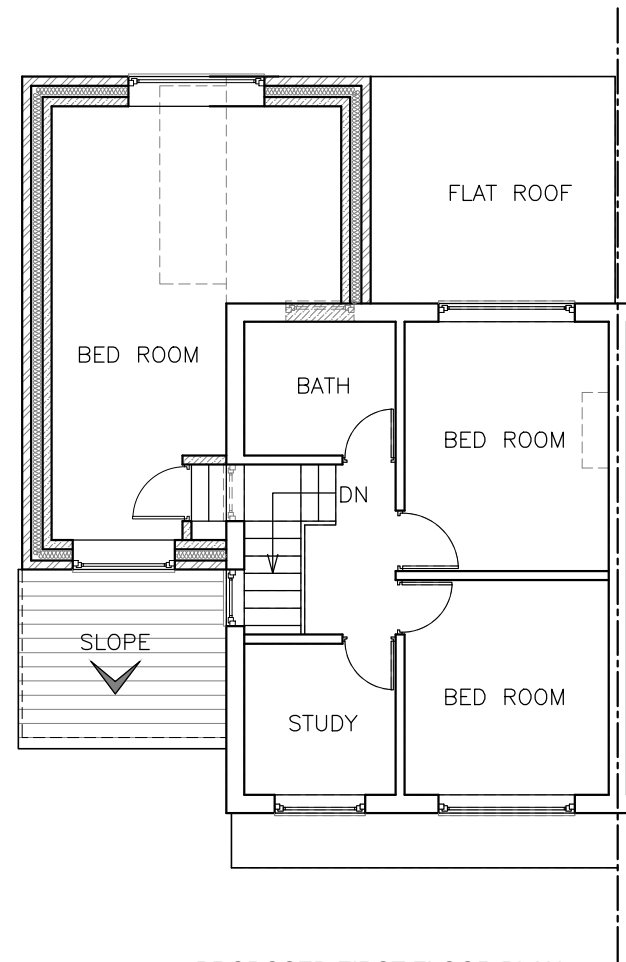

PROPOSED FIRST FLOOR PLAN
SCALE= 1:100

-	-	-
Rev.No	DATE	REV. NOTE
Project Title		
PART SINGLE PART DOUBLE STOREY SIDE EXTENSION		
Layout Name		
FIRST FLOOR PLAN EXISTING & PROPOSED		
Client	MR. SALIM MIAH	
Site	4 Rostrevor Gardens, Hayes UB3 1AH.	
Drawn By		Designed By
MA		SA
Drawing No		Revision No
4RG/H/A003		00
Compass	Date	Scale
	12 JAN 2024	1:100@A3
	Project No	Sheet No
	-	-
CONSULTANT:		
	SAUD AHMAD Mob: 07930 880404	
	Design & Consultancy Tel: 0208 756 1784	
	87 HUNTERS GROVE, HAYES, MIDDLESEX, UB3 3JF	
	saud_ahmad67@outlook.com	
THIS DRAWING IS A COPYRIGHT OF S A DESIGN & MANAGEMENT AND MUST NOT BE DUPLICATED OR REPRODUCED WITHOUT PERMISSION FROM THE DESIGNER.		