



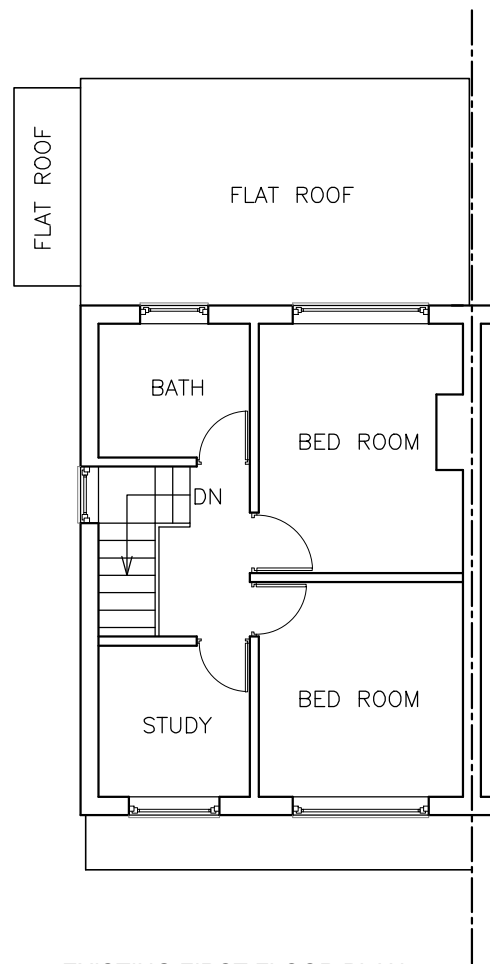

EXISTING FIRST FLOOR PLAN
SCALE= 1:100

ALREADY APPROVED
DOUBLE STOREY SIDE EXTENSION,
PLANNING REF.27889/APP/2023/3224

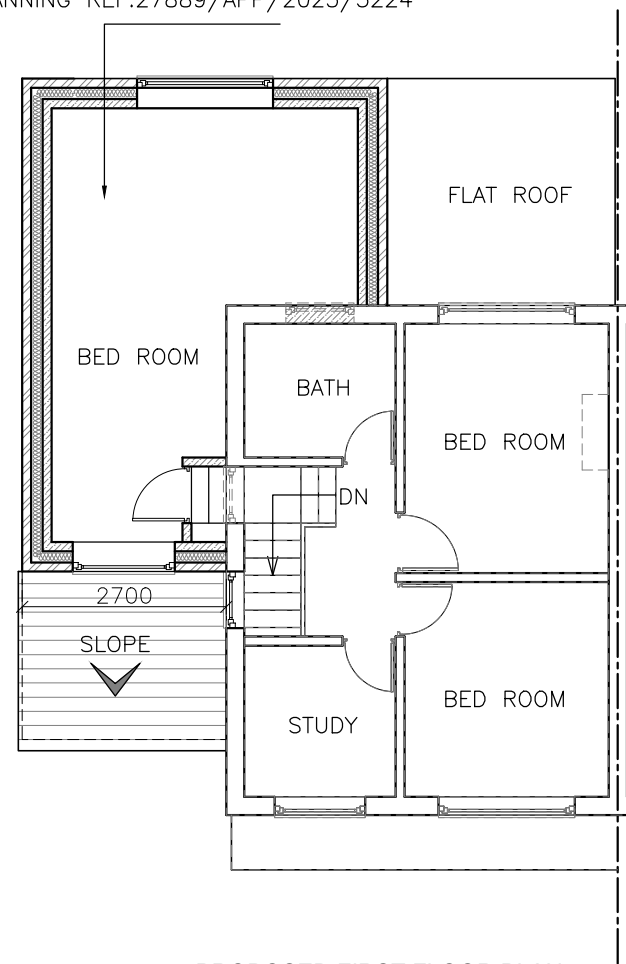

PROPOSED FIRST FLOOR PLAN
SCALE= 1:100

-	-	-
Rev.No	DATE	REV. NOTE
Project Title		
GARAGE CONVERSION INTO HABITABLE ROOM		
Layout Name		
FIRST FLOOR PLAN EXISTING & PROPOSED		
Client	MR. SALIM MIAH	
Site	4 Rostrevor Gardens, Hayes UB3 1AH.	
Drawn By		Designed By
MA		SA
Drawing No		Revision No
4RG/H/A003		00
Compass	Date	Scale
	15 JULY 2024	1:100@A3
	Project No	Sheet No
	-	-
CONSULTANT:		
	S.A DESIGN & MANAGEMENT	
	65 HUNTERS GROVE, HAYES, MIDDLESEX, UB3 3JE	
	saud_ahmad67@outlook.com	
	Mob: 07930 880404	

THIS DRAWING IS A COPYRIGHT OF S.A DESIGN & MANAGEMENT AND MUST NOT BE DUPLICATED OR REPRODUCED WITHOUT PERMISSION FROM THE DESIGNER.