
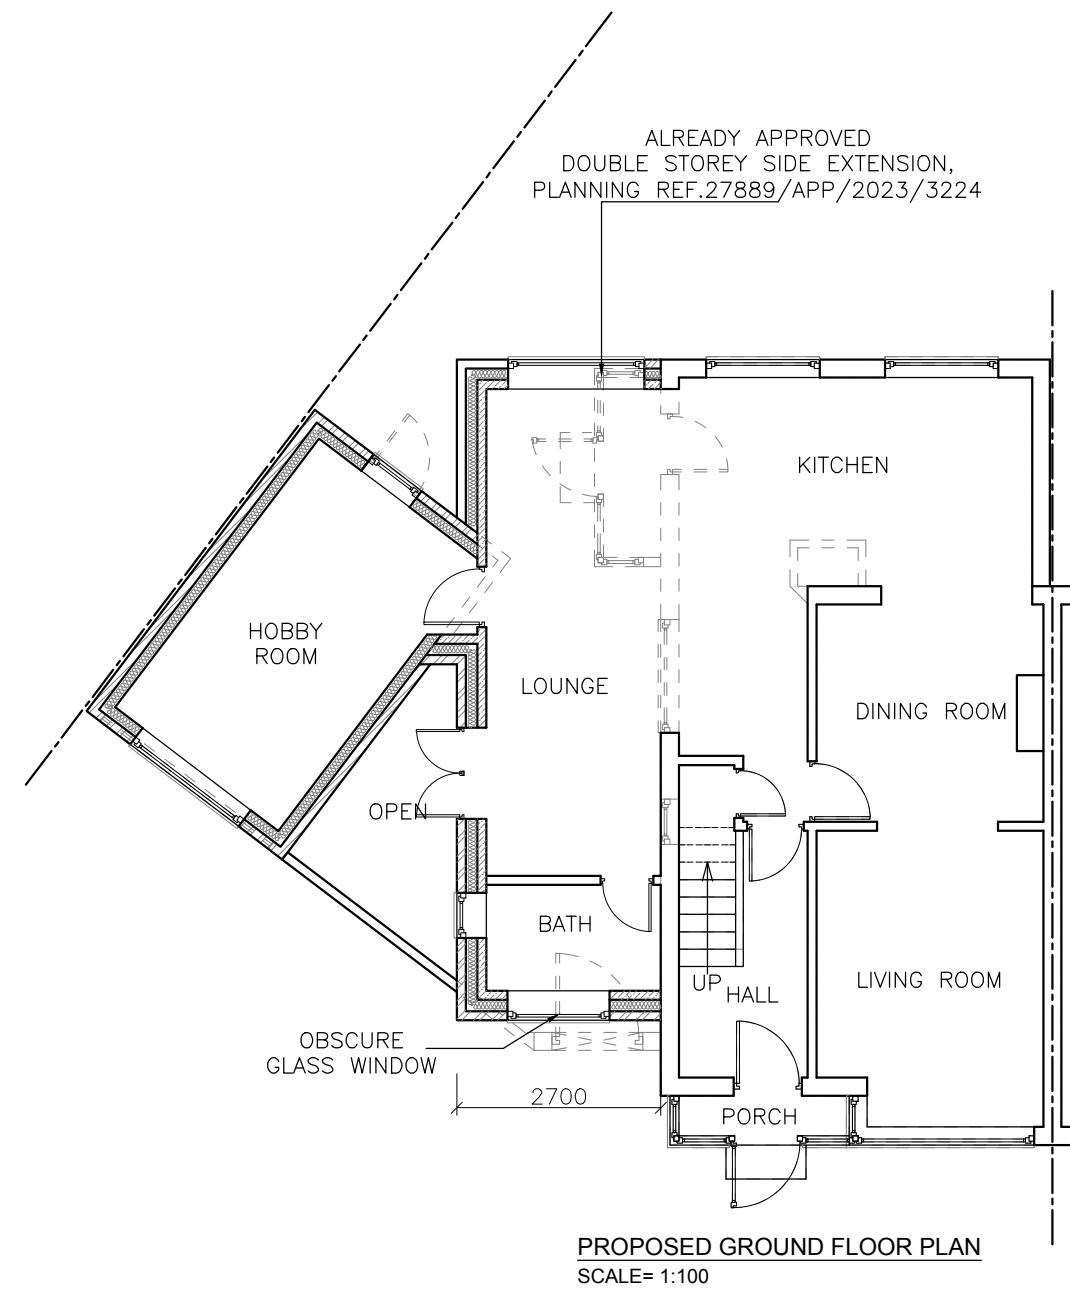


RESUBMISSION:

ADDED EXISTING SIDE GARAGE TO BE HABITABLE ROOM, ATTACHED TO THE HOUSE THROUGH ALREADY APPROVED PLANNING (REF.27889/APP/2023/3224) OF DOUBLE STOREY SIDE EXTENSION.

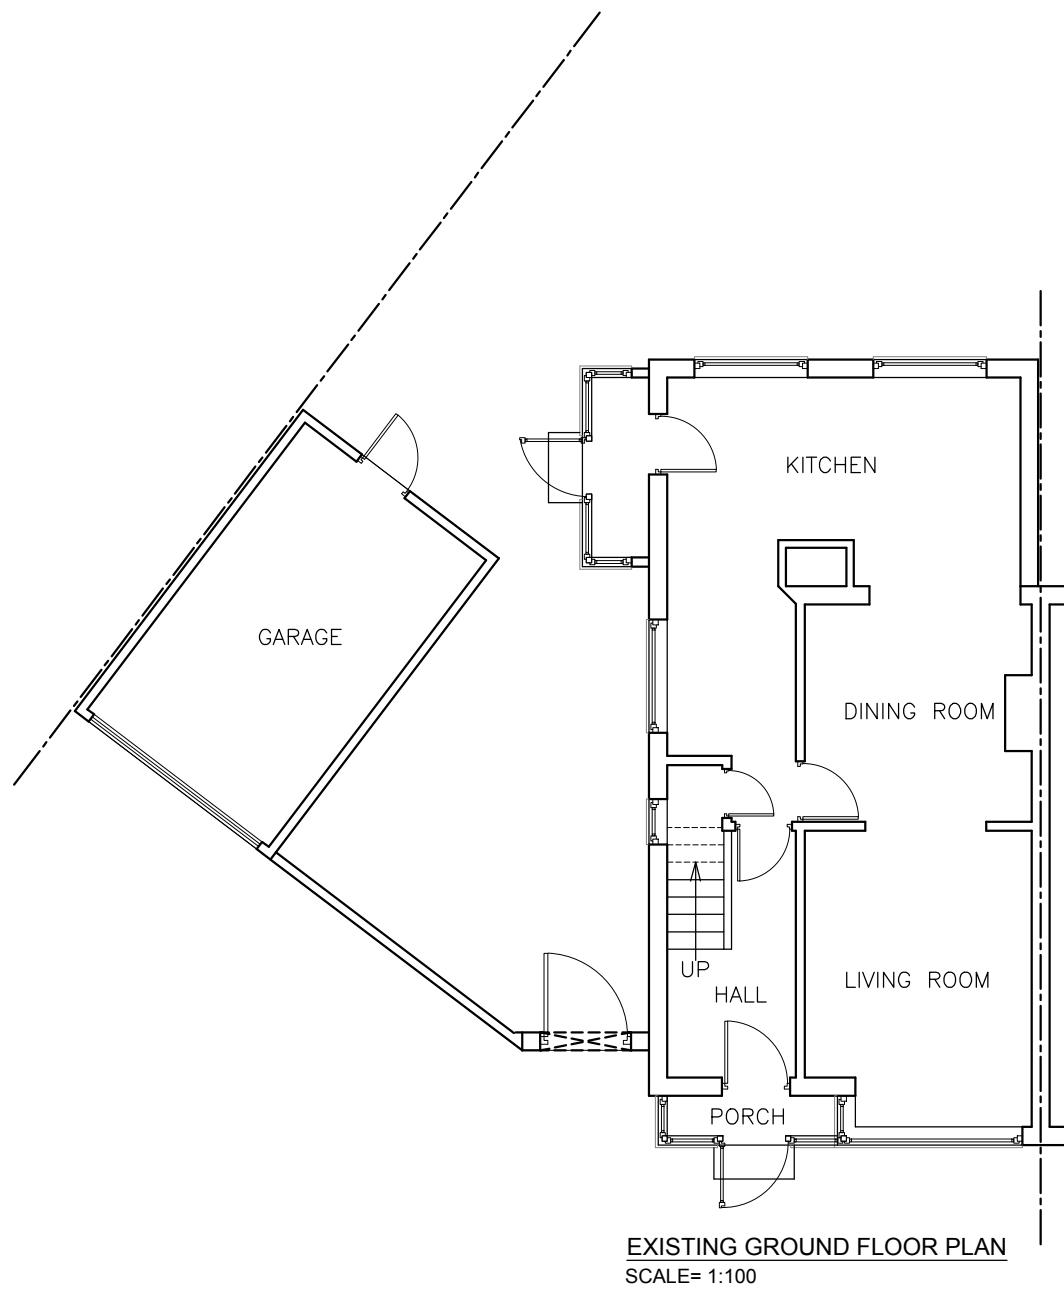

Rev.No	DATE	REV. NOTE		
Project Title				
PART SINGLE PART DOUBLE STOREY SIDE EXTENSION				
Layout Name				
GROUND FLOOR PLANS EXISTING & PROPOSED				
Client	MR. SALIM MIAH			
Site	4 Rostrevor Gardens, Hayes UB3 1AH.			
Drawn By	Designed By			
MA	SA			
Drawing No	Revision No			
4RG/H/A002	00			
Compass	Date	Scale		
	01 JAN 2025	1:100@A3		
	Project No	Sheet No		
	-			
CONSULTANT:				
 S.A DESIGN & MANAGEMENT 65 HUNTERS GROVE, HAYES, MIDDLESEX, UB3 3JE saud_ahmad67@outlook.com Mob: 07930 880404				
THIS DRAWING IS A COPYRIGHT OF S.A DESIGN & MANAGEMENT AND MUST NOT BE DUPLICATED OR REPRODUCED WITHOUT PERMISSION FROM THE DESIGNER.				