



RE-SUBMISSION OF SIMILAR
APPROVED HOUSEHOLDER
APP. REF.
27889/APP/2023/3224
WITH THE FOLLOWING
CHANGE:

- 1: GROUND FLOOR
EXTENDED TO FRONT
TO ACCOMMODATE A
DOOR FROM ENTRANCE
HALL AS APPROVED IN
CLD REF:
27889/APP/2026/814

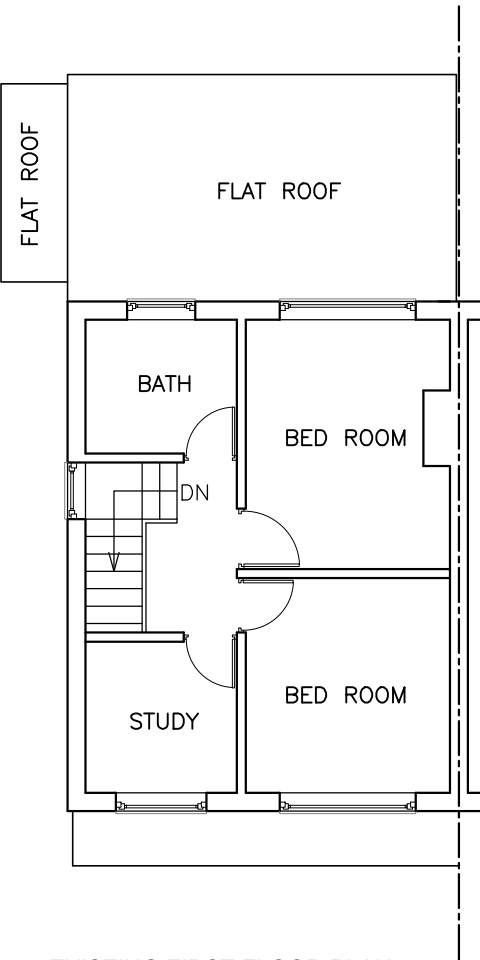

EXISTING FIRST FLOOR PLAN
SCALE= 1:100

PART SINGLE PART
DOUBLE STOREY
SIDE/REAR EXTENSION
ALREADY APPROVED
UNDER HOUSEHOLDER
APP. REF.
27889/APP/2023/3224

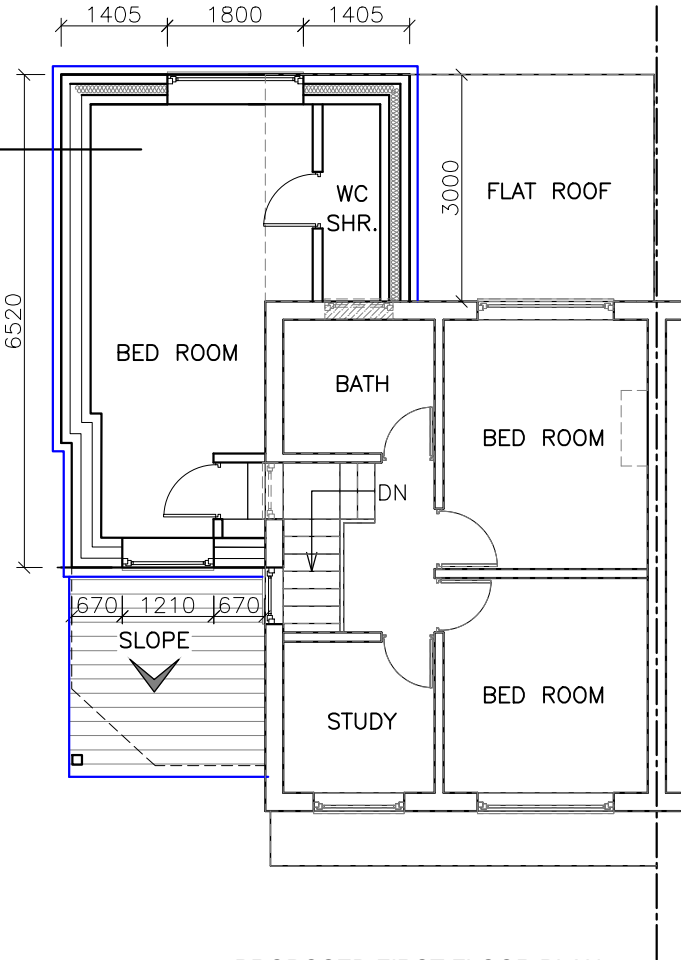

PROPOSED FIRST FLOOR PLAN
SCALE= 1:100

-	-	-
Rev.No	DATE	REV. NOTE
Project Title		
PART SINGLE PART DOUBLE STOREY SIDE/REAR EXTENSION		
Layout Name		
FIRST FLOOR PLANS		
Client	MR. SALIM MIAH	
Site	4 Rostrevor Gardens, Hayes UB3 1AH.	
Drawn By		
MA		
Designed By		
SA		
Drawing No		
4RG/H/A0111		
Revision No		
01		
Compass	Date	Scale
	05 APR 2026	1:100@A3
	Project No	Sheet No
	-	-
CONSULTANT:		
SA DESIGN & MANAGEMENT LTD		
Design & Consultancy Mob: 07930 880404		
65 HUNTERS GROVE, HAYES, MIDDLESEX, UB3 3JE		
saudahmad67@gmail.com		
THIS DRAWING IS A COPYRIGHT OF S A DESIGN & MANAGEMENT AND MUST NOT BE DUPLICATED OR REPRODUCED WITHOUT PERMISSION FROM THE DESIGNER.		