


General Notes

© ABAY ARCHITECTURE RIBA

All dimensions and levels to be checked on site and any discrepancies to be reported to the architect before construction.

Written dimensions to be taken in preference to scaled dimensions.

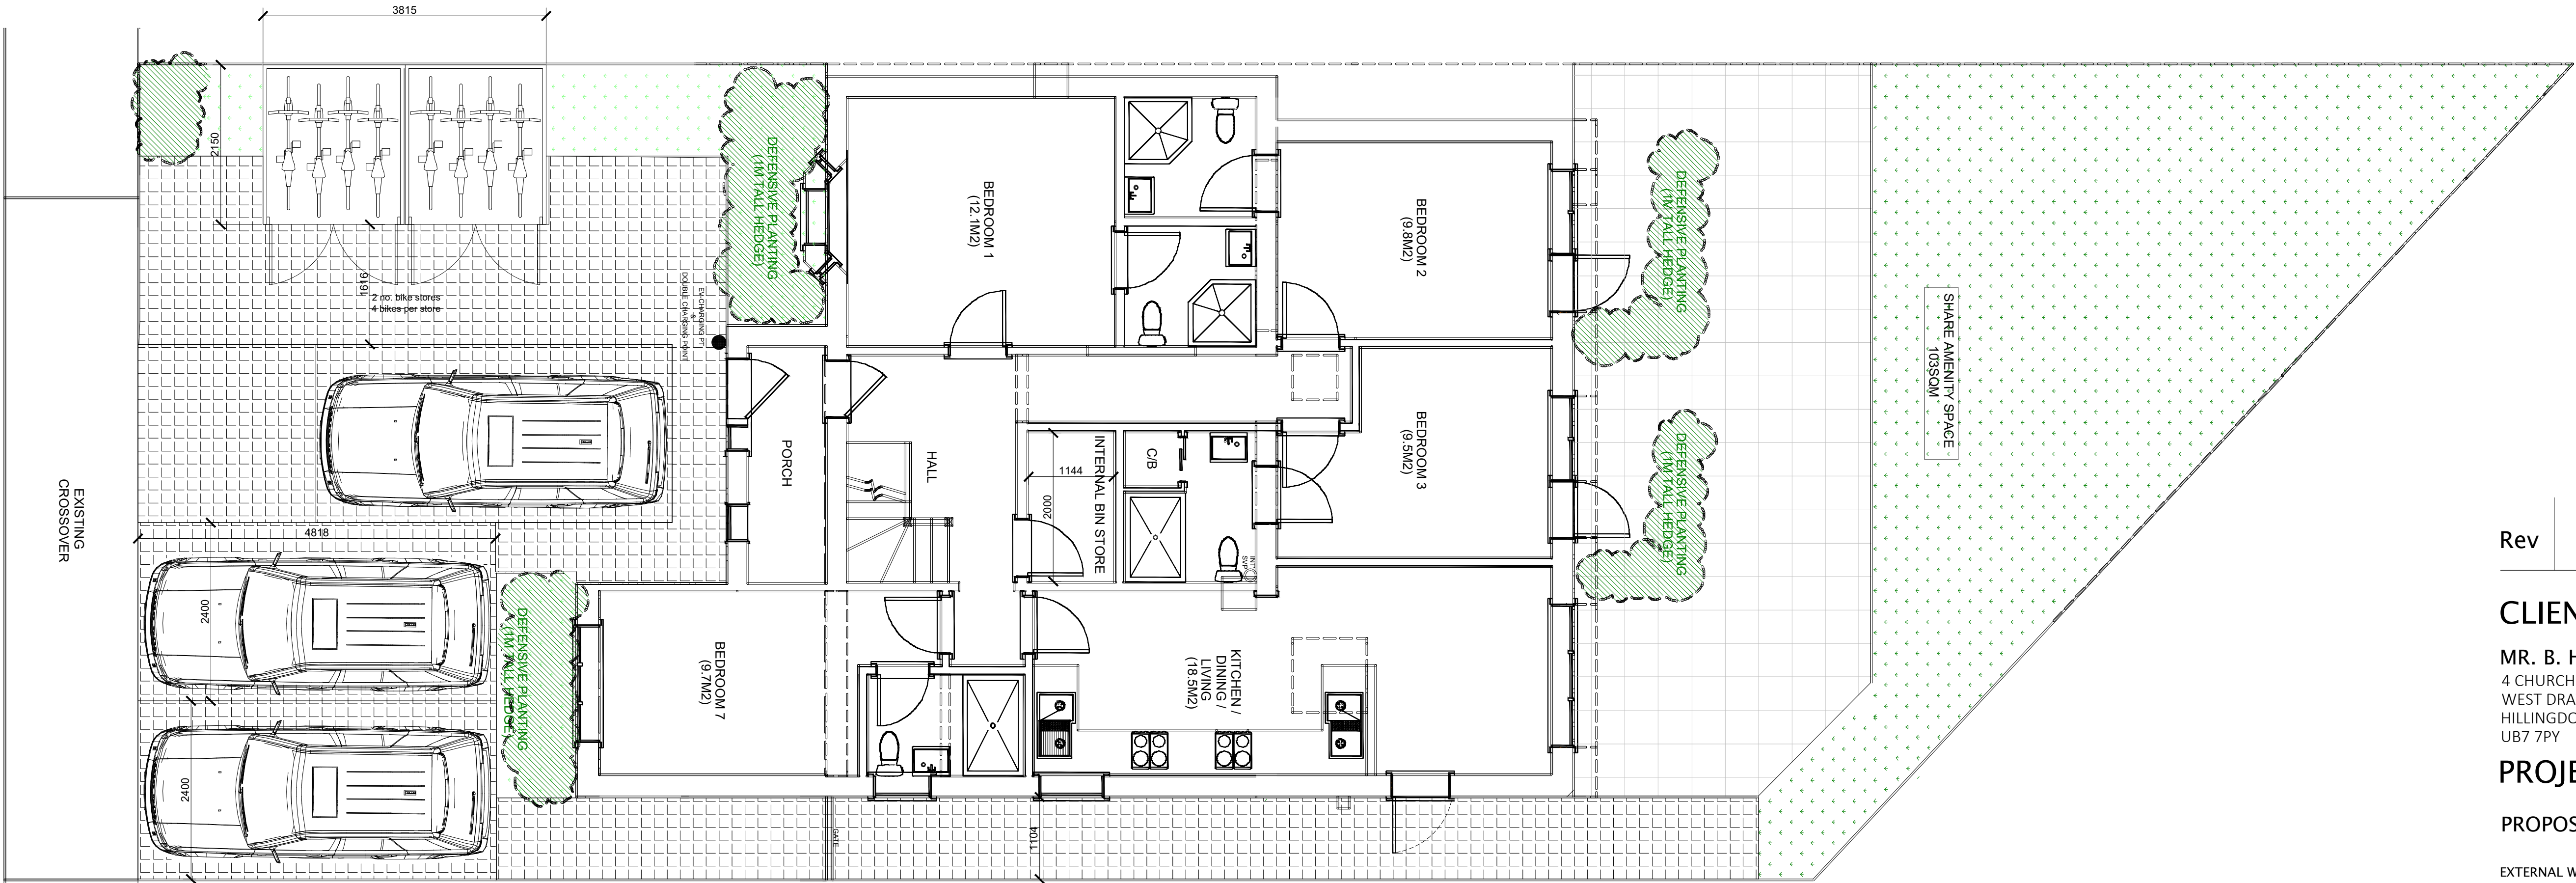

Rev	Date	Amendment
-----	------	-----------

CLIENT

MR. B. HAFUZI
4 CHURCH CLOSE
WEST DRAYTON
HILLINGDON
UB7 7PY

PROJECT

PROPOSED

EXTERNAL WORKS PLAN

DATE

16.10.24

SCALE

1:50 @ A1

DRAWN

NA

REV

DRAWING NUMBER

1536-P-001

Neha Abayawardana RIBA
abay.architecture@yahoo.com

ABAY ARCHITECTURE