




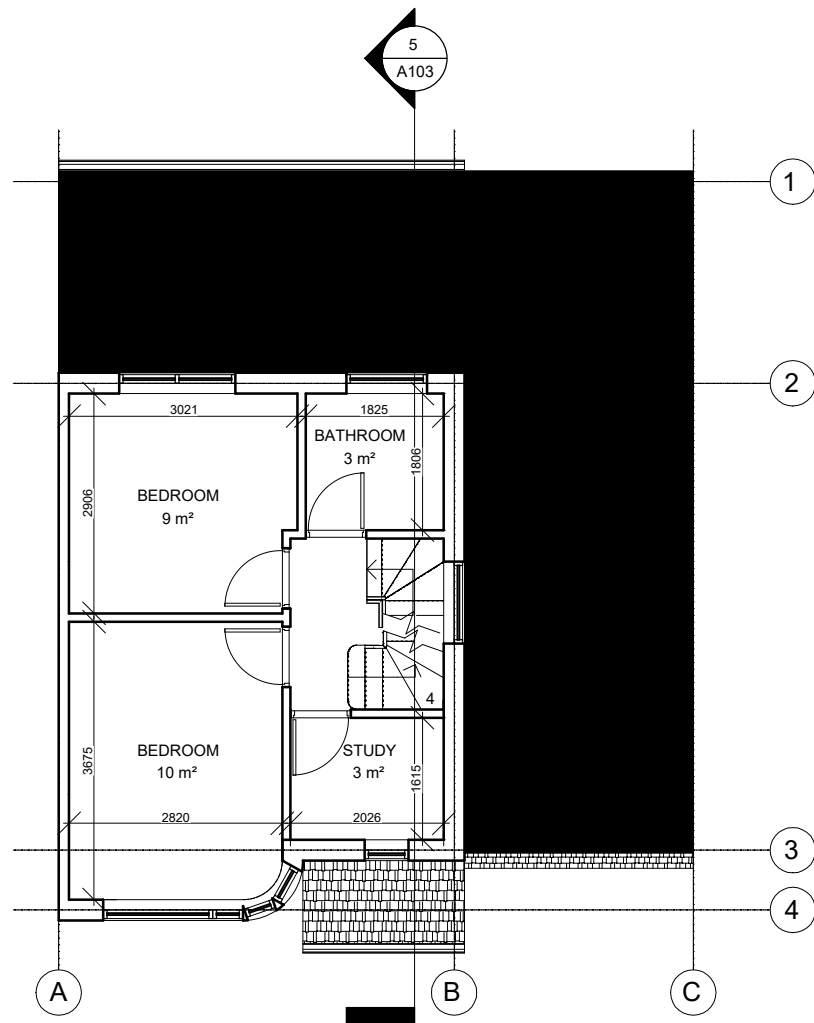

PROPOSED FIRST FLOOR PLAN


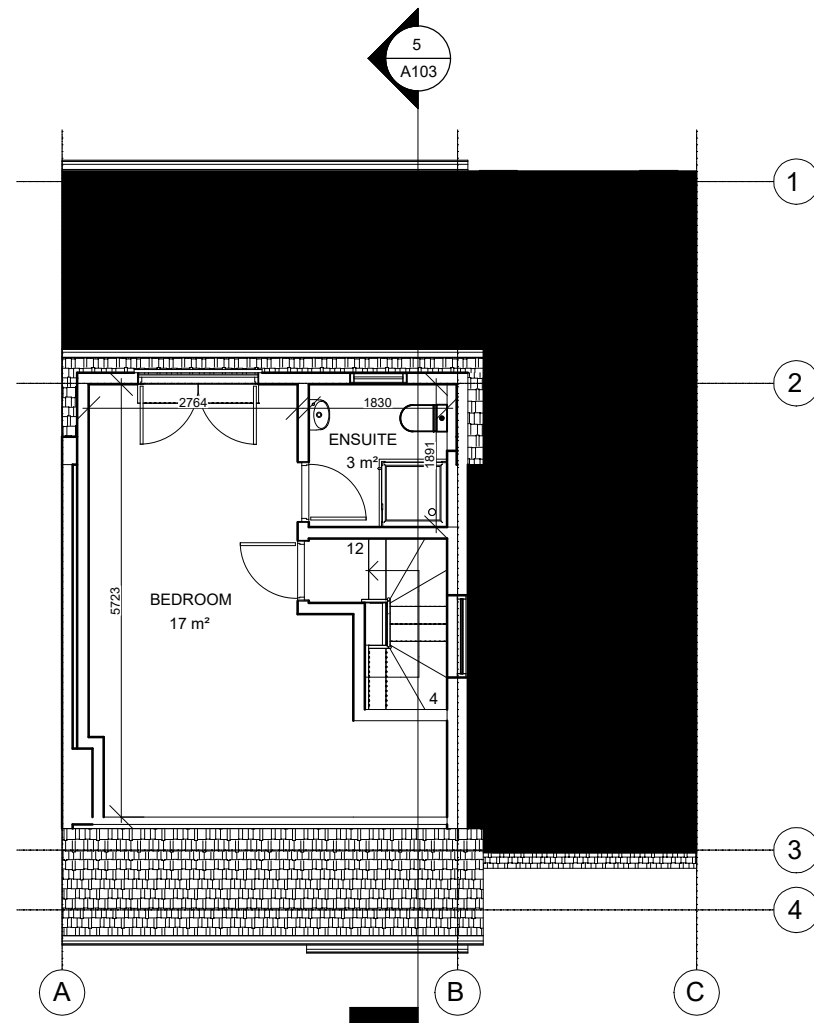


PROPOSED LOFT PLAN

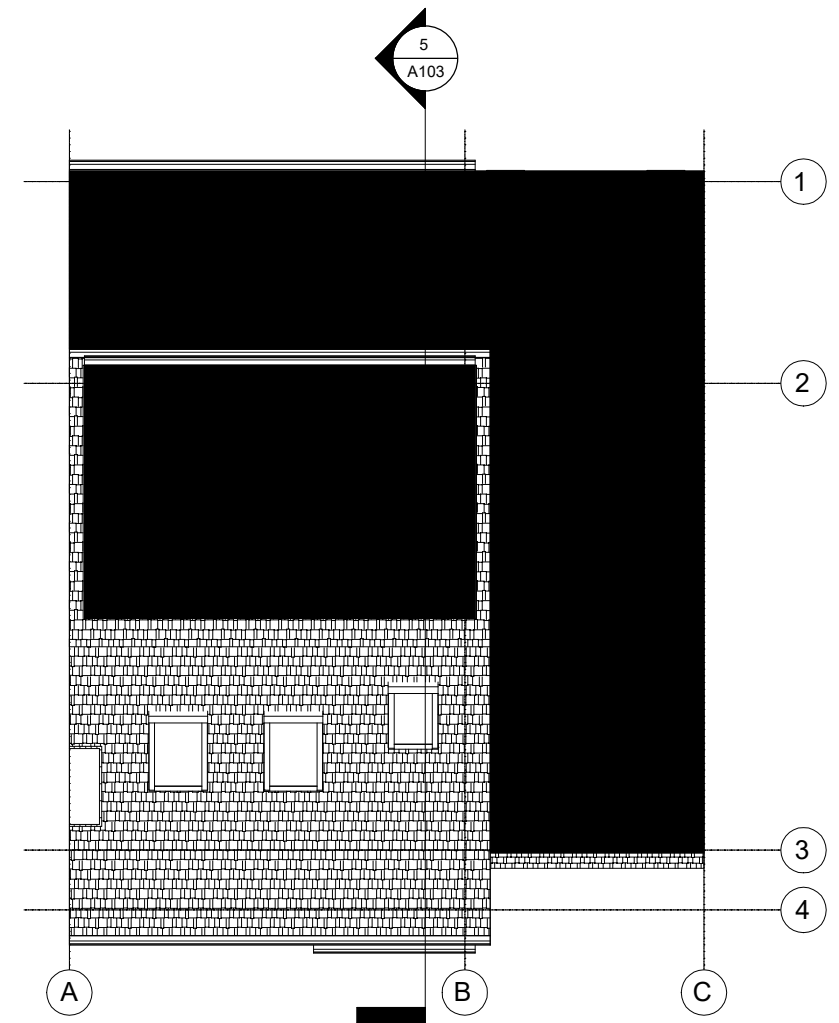

PROPOSED ROOF PLAN

NOTE! THE MATERIALS USED IN THE CONSTRUCTION OF THE EXTENSION WILL BE OF SIMILAR APPEARANCE TO THOSE USED IN CONSTRUCTION OF THE EXTERIOR OF THE EXISTING DWELLINGHOUSE

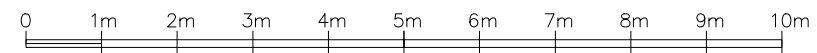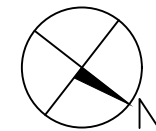

 STUDIO CAD PROJECTS Architectural Designers TEL: 079 581 581 90 E-mail: scprojects@onet.eu	
PROJECT: 62 HARTLAND DRIVE RUISLIP HA4 OTH PROPOSED PLANS	
SCALE: 1:100 (A3) DATE: JUN 2024	PROJECT No: 2240604-1
THIS DRAWING MUST NOT BE REPRODUCED, MULTIPLIED OR SUBMITTED TO THE INSPECTION OF THIRD PARTIES WITHOUT OUR PRIOR PERMISSION. ALL DIMENSIONS TO BE CHECKED AND VERIFIED ON SITE	