


Aluminium Composite sign tray (RAL 2004)

with internally illuminated Acrylic letters and dimmable Fairy lights.
2.55 m height above ground to underside of sign

1:30 Scale (A3 SIZE)

0 1 2 3 4
Metres

1:30 Scale (A3 SIZE)

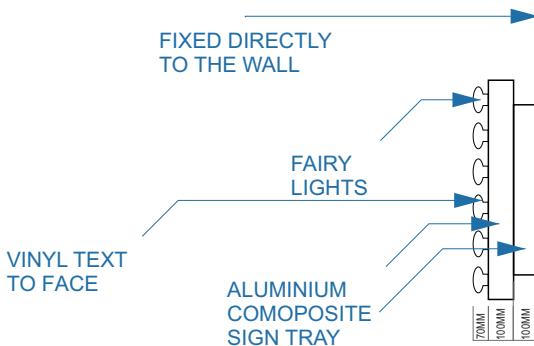

Proposed



Previous



Site
23 High St
Uxbridge
UB8 1JN

Job Number
198007

Page
1 of 2

Issue
Issue 01 - 07/02/2023

Drawn by
EFF
Checked by
PM


Sales Rep
JG
Date
07/02/2023



EFFICIENT SIGNS & PRINT Ltd
Unit 11, Leyton Business Centre,
E10 7BT, United Kingdom



Front elevation
1:25

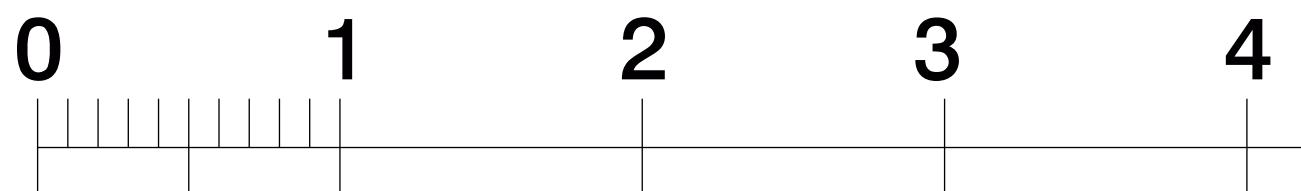

1:25 Scale bar (a3 size)



Site
23 High St
Uxbridge
UB8 1JN

Job Number
198007

Page
1 of 2

Issue
Issue 01 - 07/02/2023

Drawn by
EFF
Checked by
PM

Sales Rep
JG
Date
07/02/2023



EFFICIENT SIGNS & PRINT Ltd
Unit 11, Leyton Business Centre,
E10 7BT, United Kingdom