

Materials Key:

Existing external walls, pebbledash to be removed and new render finish. Brickwork to best match existing (visible on neighbour)

Roof - Clay plain tiles to match existing

Rooflight - Velux rooflight

UPVC - Gutters, soffits and fascias

UPVC - Windows and Doors


Rear folding sliding doors to be aluminium

Composite or UPVC new front door and garage door



1:100

Proposed North East Elevation

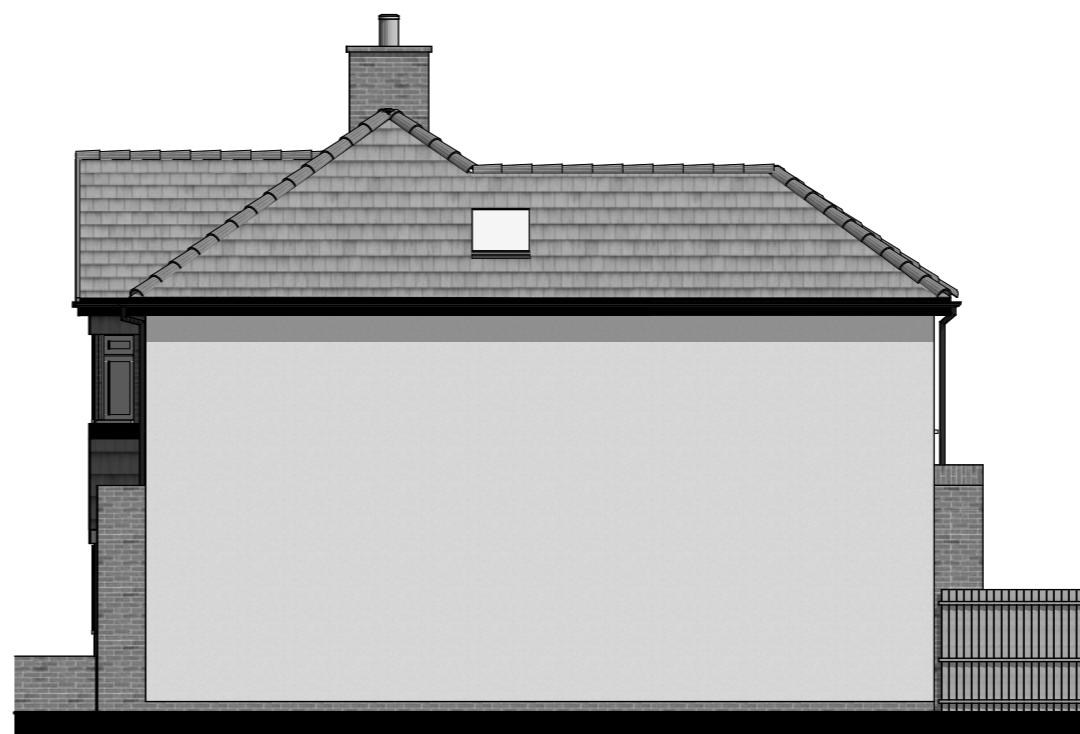


1:100

Proposed North West Elevation



1:100

Proposed South West Elevation

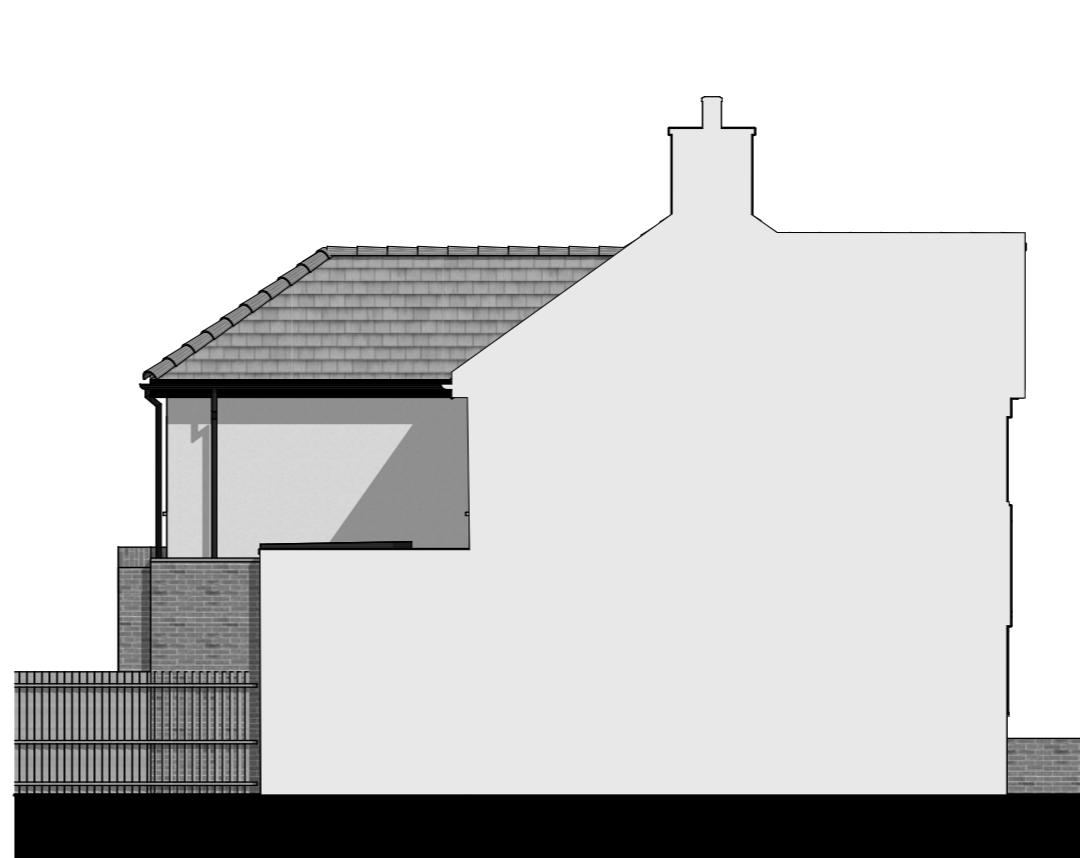


1:100

Proposed South East Elevation

Status	Title	Rev	Date	Drawn by	Change description
Planning	Proposed Elevations	P1	15/02/2025	GC	Issued for Planning
Client Name	Scale	P2	25/04/2025	GC	Revised Planning
Agim Mesutllari	1:100@A3		25/04/2025		
Project Address	Drawing Number				
46 Dulverton Road Ruislip HA4 9AG	24242-1300				
	Revision				
	P2				

Rev	Date	Drawn by	Change description
P1	15/02/2025	GC	Issued for Planning
P2	25/04/2025	GC	Revised Planning

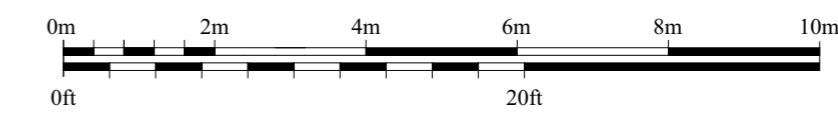

General Notes

Work to figure dimensions only. All dimensions are shown in 'mm' unless otherwise stated. The contractor, sub-contractors and suppliers must verify all dimensions on site prior to the commencement of any work. This drawing is the property of Cameron Bosque Brookes Architects Limited and copyright is reserved by them. This drawing is issued on the basis that it is not copied, used or disclosed by or to any unauthorised person without the prior written consent of Cameron Bosque Brookes Architects Limited. This drawing is to be read in conjunction with all relevant engineers and specialist sub-contractors drawings and specifications. Contractors should carry out their own independent site surveys to confirm dimensions. Any discrepancies are to be brought to the designers attention.