


# THE **MARKET** DESIGN & BUILD

 

A TRUE DESIGN & BUILD COMPANY

320 High Street  
Harlington, Hayes,  
Middlesex,  
UB3 5DU

t:0203 432 5269

www.themarketdesignbuild.com  
info@themarketdesignbuild.com



### General Notes:

Copyright The Market Design & Build. No implied licence exists. This drawing should not be used to calculate areas for the purposes of valuation. Do not scale this drawing. All dimensions to be checked on the site by the contractor and such dimensions to be their responsibility. All work must comply with relevant British Standards and Building Regulations requirements. Drawing errors and omissions to be reported to the architect. To be read in conjunction with Architect's specification and other consultant information. All fixed furniture drawn is for guidance only. Refer to separate drawings and schedules.

### Drawing Status:

## PLANNING

Project Name  
8 Elmbridge Close, Ruislip, HA4 7XA


Clients Name  
**Farid Sadiq**


Drawing Title  
**Ground Floor Existing**

Scale 1:100@A3	Date JAN 2024	Drawn By AA
-------------------	------------------	----------------

Drawing Number  
230046-PI -D 0002

Issue Date 12/01/2024	Checked PN	Revision 2
--------------------------	---------------	---------------

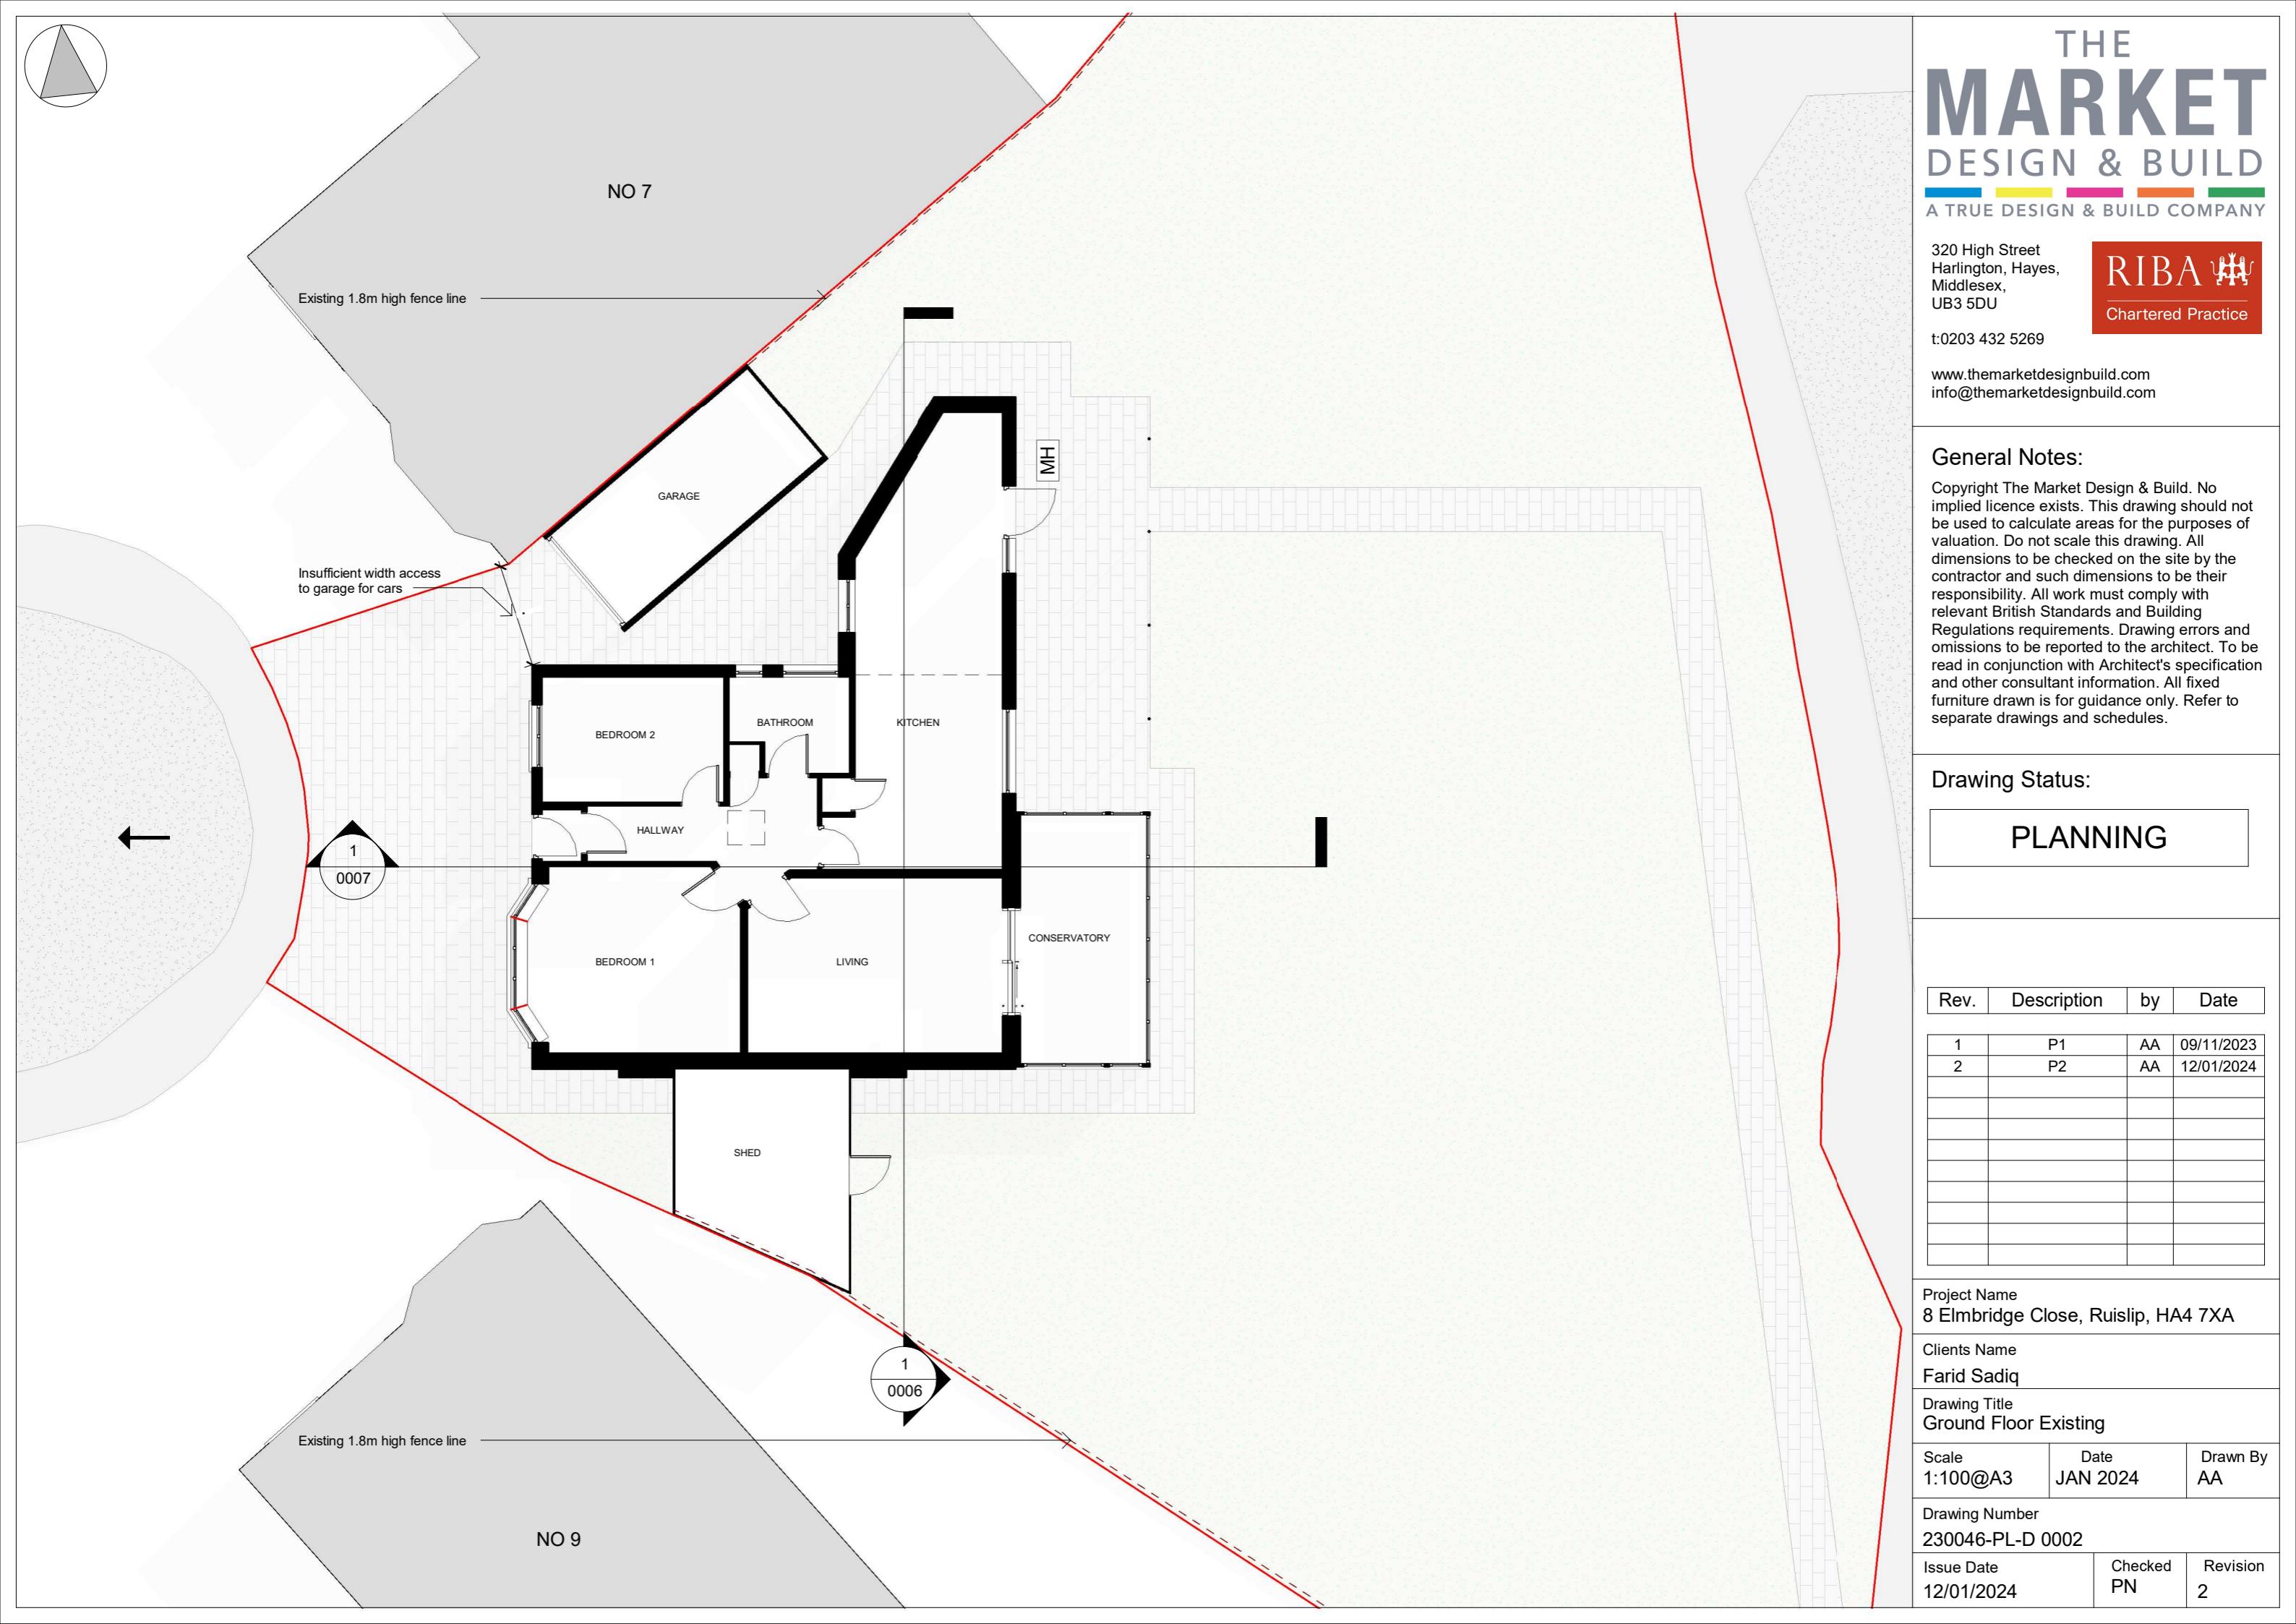

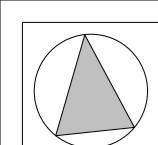

# THE **MARKET** DESIGN & BUILD



A TRUE DESIGN & BUILD COMPANY

320 High Street  
Harlington, Hayes,  
Middlesex,  
UB3 5DU

t:0203 432 5269

www.themarketdesignbuild.com  
info@themarketdesignbuild.com



## General Notes:

Copyright The Market Design & Build. No implied licence exists. This drawing should not be used to calculate areas for the purposes of valuation. Do not scale this drawing. All dimensions to be checked on the site by the contractor and such dimensions to be their responsibility. All work must comply with relevant British Standards and Building Regulations requirements. Drawing errors and omissions to be reported to the architect. To be read in conjunction with Architect's specification and other consultant information. All fixed furniture drawn is for guidance only. Refer to separate drawings and schedules.

### Drawing Status:

## PLANNING

Project Name  
8 Elmbridge Close, Ruislip, HA4 7XA

Clients Name  
Farid Sadiq

Drawing Title  
Ground Floor Proposed

Scale 1:100@A3	Date JAN 2024	Drawn By AA
-------------------	------------------	----------------

Drawing Number  
230046-PI -D 0003

Issue Date 12/01/2024	Checked PN	Revision 2
--------------------------	---------------	---------------

