


## General Notes

© ABAY ARCHITECTURE RIBA

All dimensions and levels to be checked on site and any discrepancies to be reported to the architect before construction.

Written dimensions to be taken in preference to scaled dimensions.

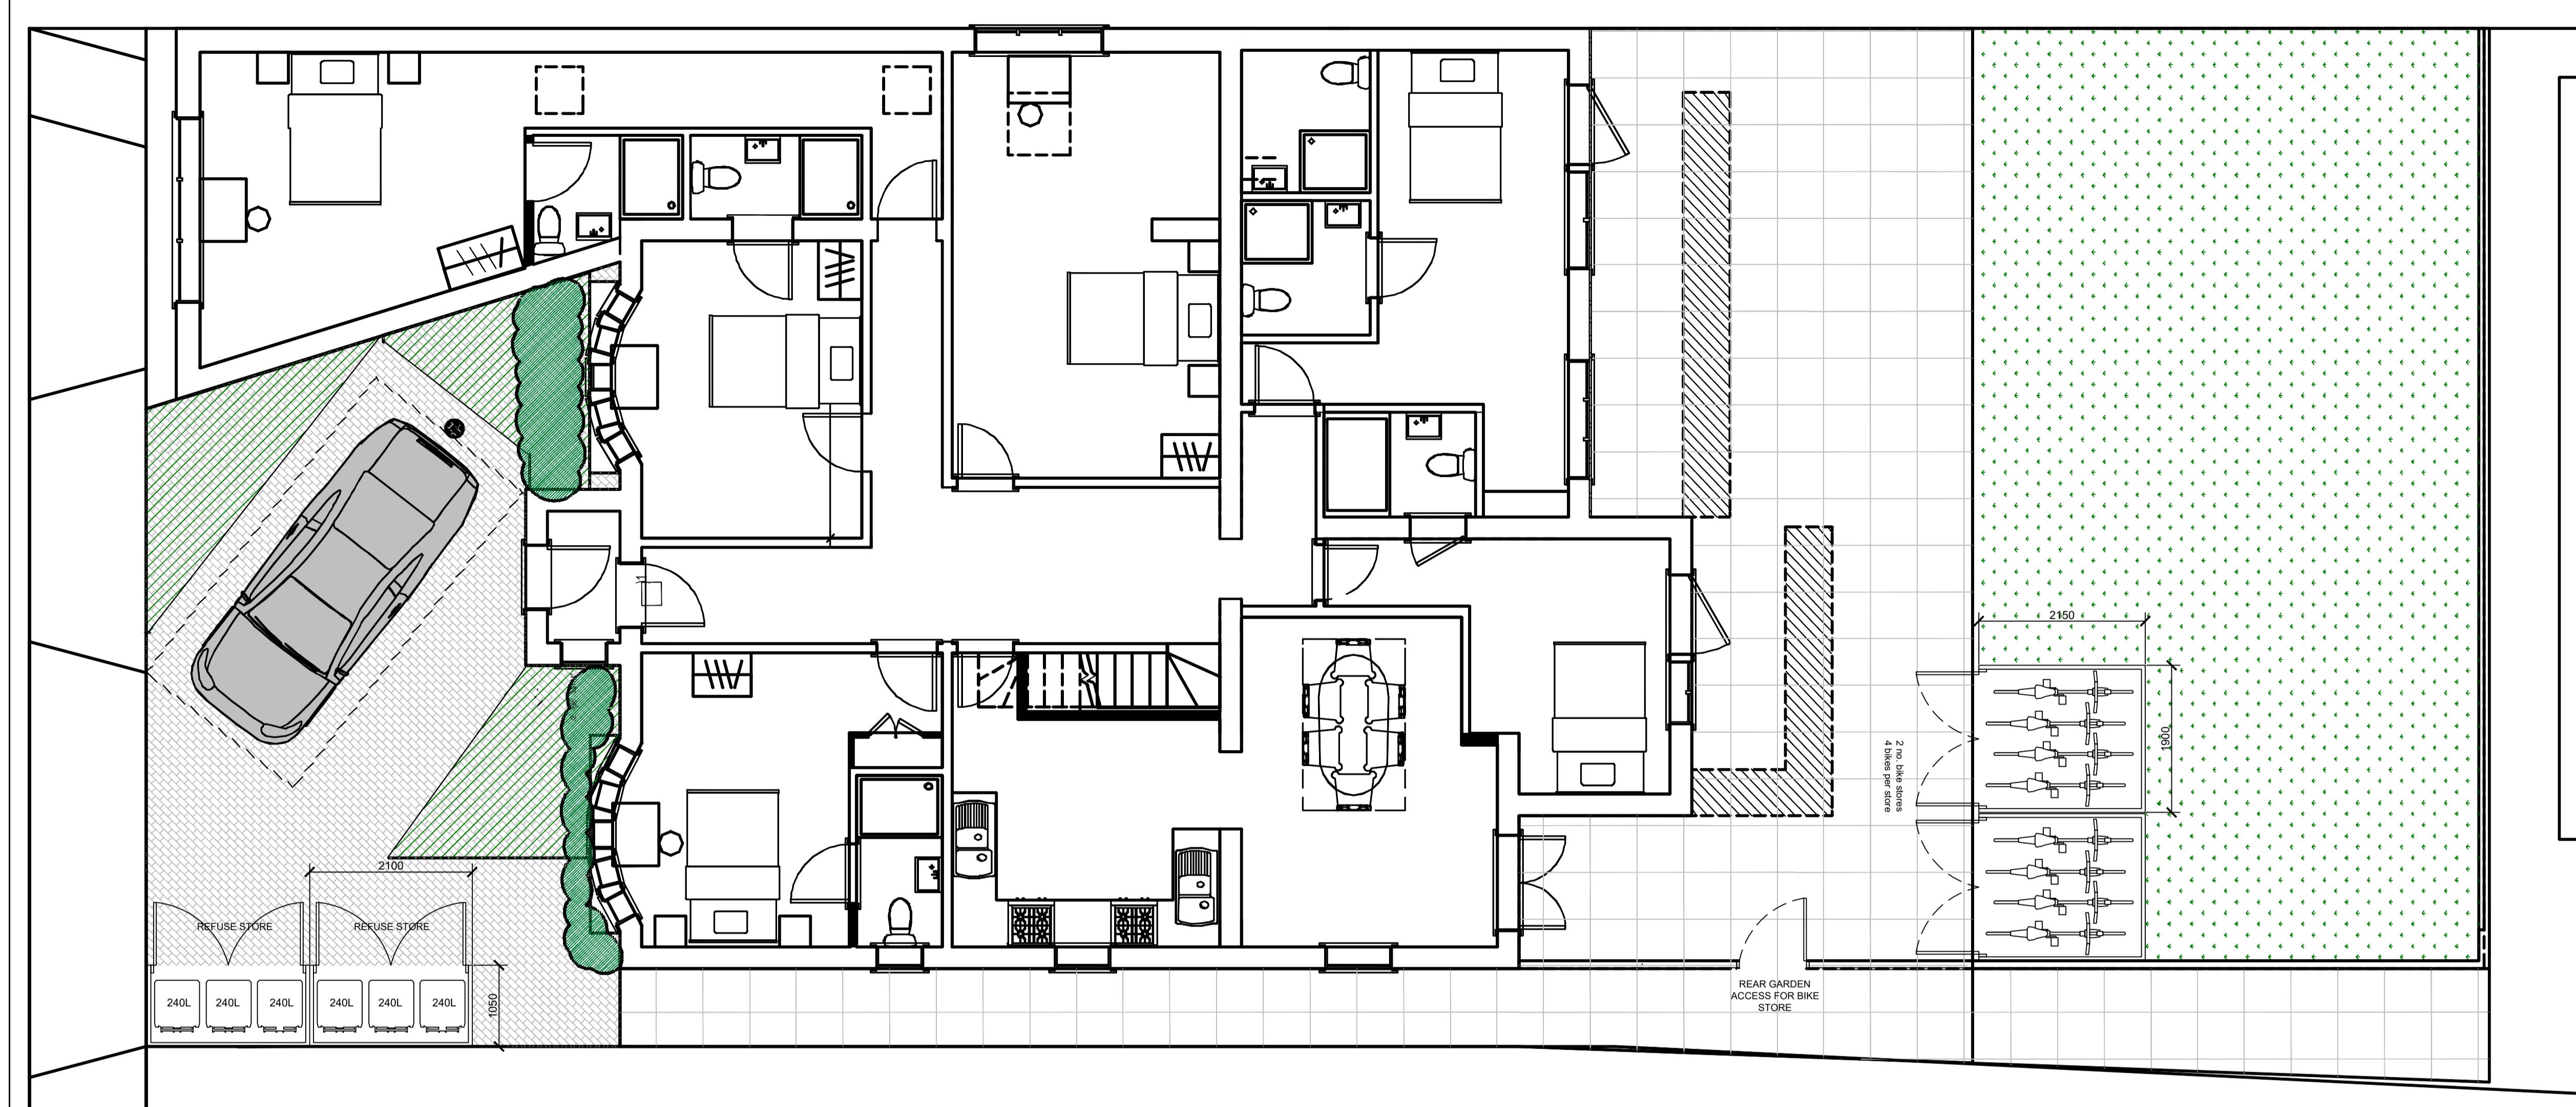

### CLIENT

MR S. KUMAR  
14 DEVON WAY  
HILLINGDON  
MIDDLESEX  
UB10 0JS

### PROJECT

#### PROPOSED

BIN AND BIKE STORE PLAN

#### DATE

24.04.24

#### SCALE

1:50 @ A1

#### DRAWN

NA

#### REV

DRAWING NUMBER  
1528-P-001

Neha Abayawardana RIBA  
abay.architecture@yahoo.com