


General Notes

© ABAY ARCHITECTURE RIBA

All dimensions and levels to be checked on site and any discrepancies to be reported to the architect before construction.

Written dimensions to be taken in preference to scaled dimensions.

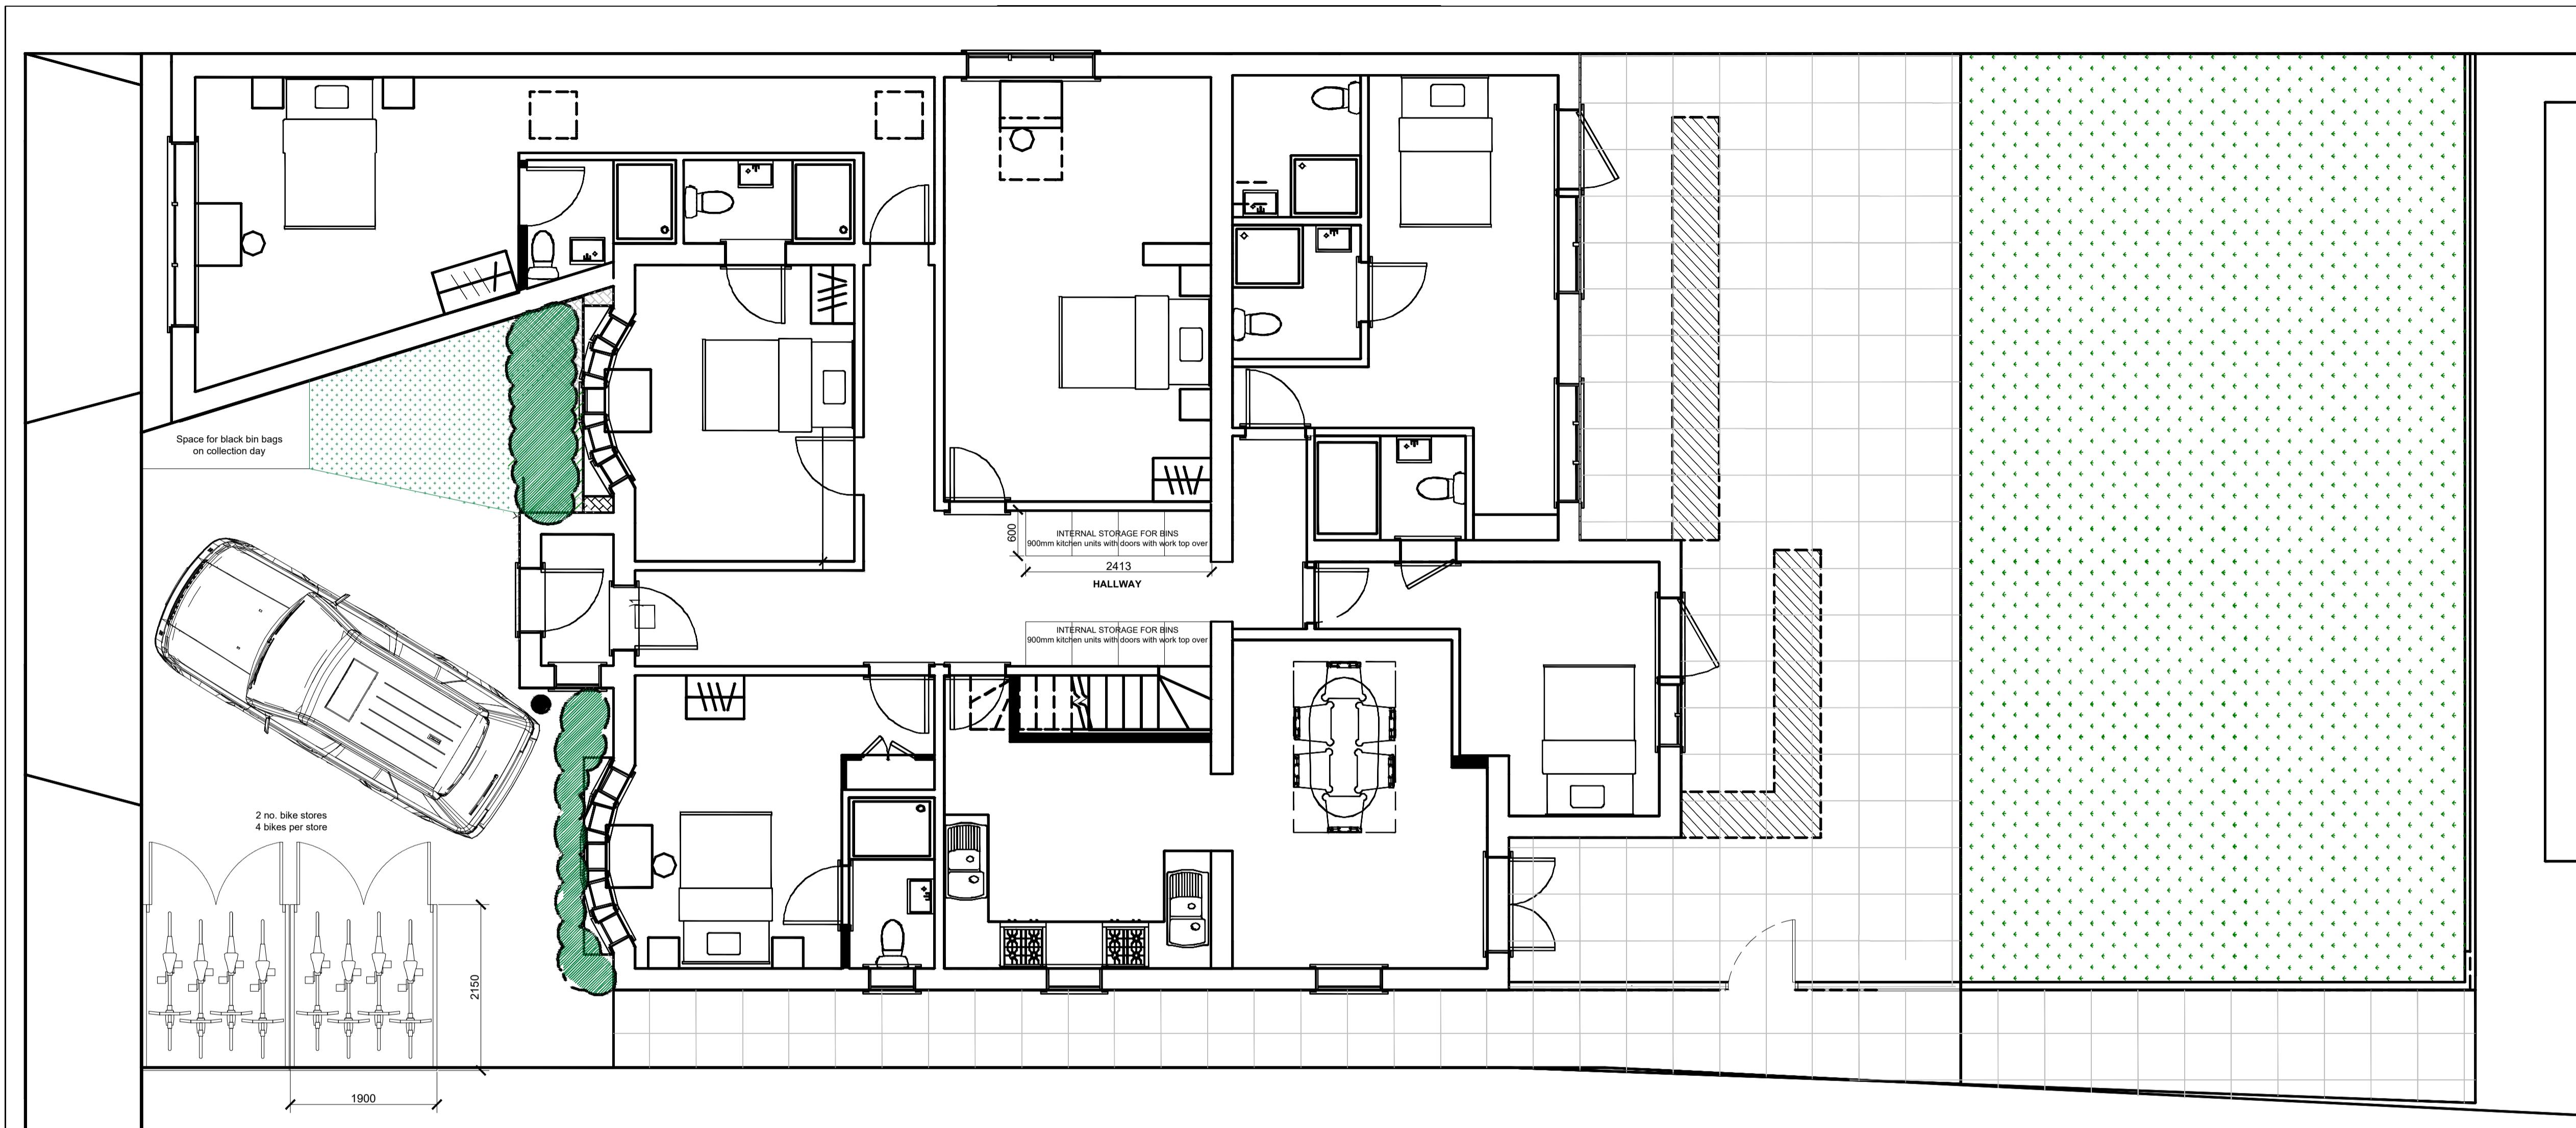

14 DEVON WAY
HILLINGDON
MIDDLESEX
UB10 0JS

A 11.09.24 Bike storage and bin store location revised to suit planners comments.

Rev	Date	Amendment
-----	------	-----------

CLIENT

MR S. KUMAR
14 DEVON WAY
HILLINGDON
MIDDLESEX
UB10 0JS

PROJECT

PROPOSED

BIN AND BIKE STORE PLAN

DATE

24.04.24

SCALE

1:50 @ A1

DRAWN

NA

REV

A

DRAWING NUMBER

1528-P-001

Neha Abayawardana RIBA
abay.architecture@yahoo.com

ABAY ARCHITECTURE