



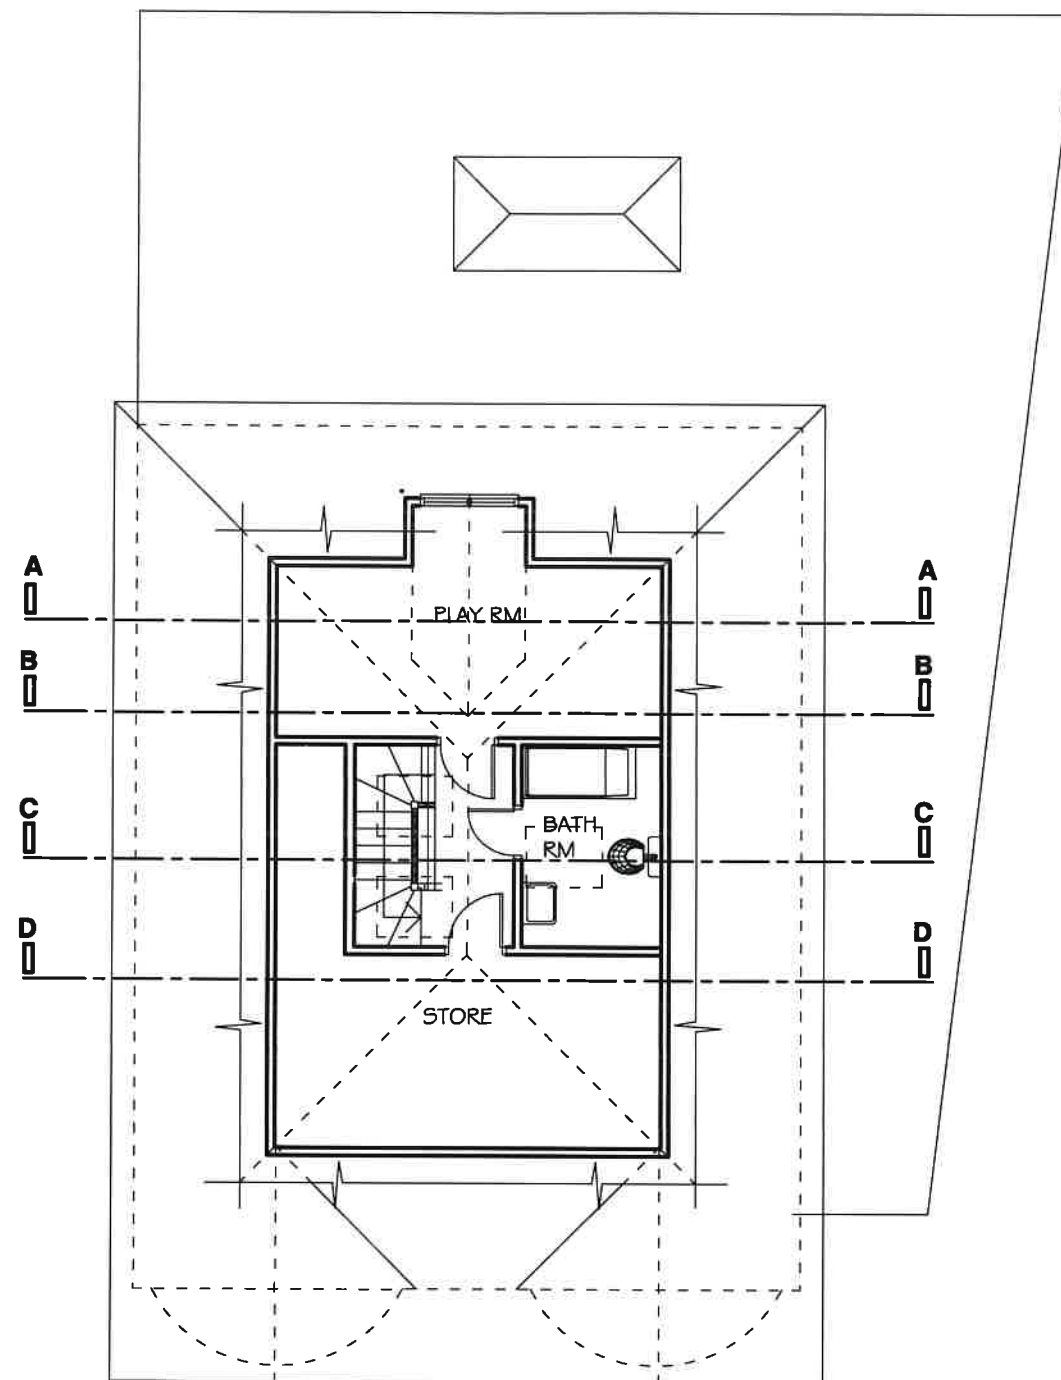


SCALE BAR

PROPOSED LOFT FLOOR PLAN
SCALE= 1:100


K A ARCHITECTURAL DRAWING SERVICES 141 LANGLEY ROAD, SLOUGH SL3 7DZ TEL/FAX 01753 541 824, MOBILE 07939213221									
Job	40 Marlborough Avenue, Ruislip Rear and Side Extensions		<table><tr><td>Date</td><td>Revisions</td></tr><tr><td>A 22/3/25</td><td>PLAN REVISED</td></tr><tr><td>B 19/3/25</td><td>SECTIONS ADDED</td></tr></table>	Date	Revisions	A 22/3/25	PLAN REVISED	B 19/3/25	SECTIONS ADDED
Date	Revisions								
A 22/3/25	PLAN REVISED								
B 19/3/25	SECTIONS ADDED								
Client	Mr Rana Kashif								
Drawing	Proposed Loft Floor Plan								
Date	November 2024	Scale	As Shown (A3)						
Drawn By	2060/2/1B								

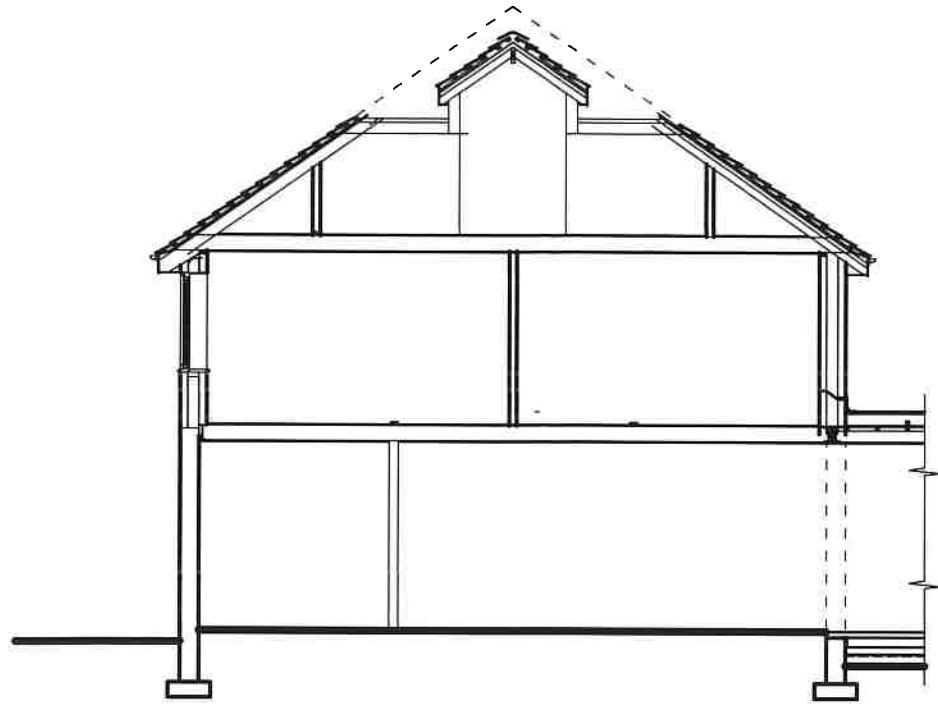


SECTION A-A
SCALE= 1:100

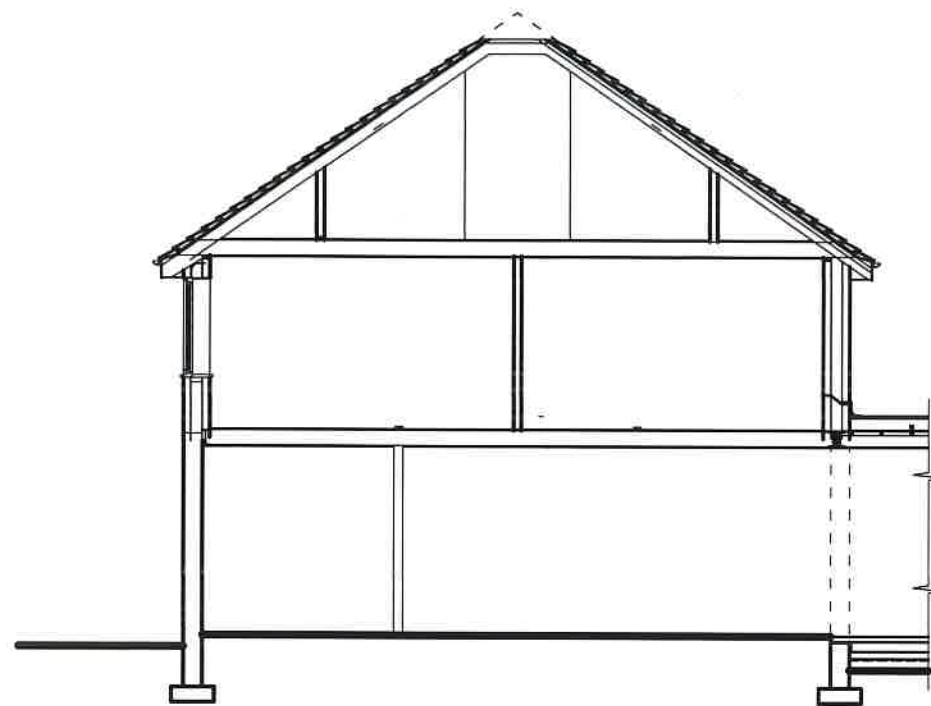

SECTION B-B
SCALE= 1:100

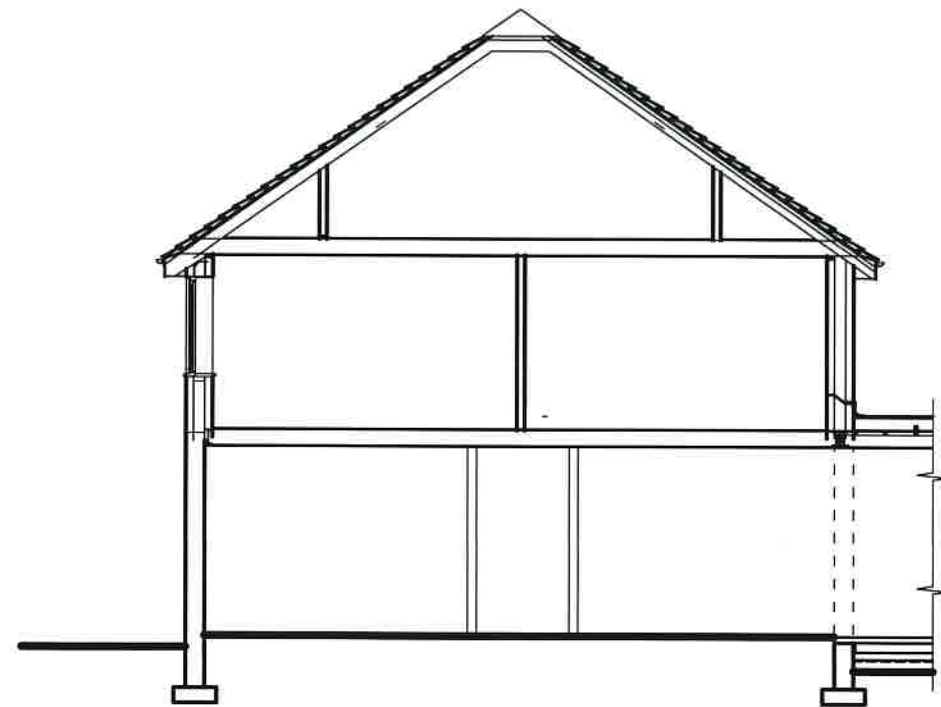

SECTION D-D
SCALE= 1:100

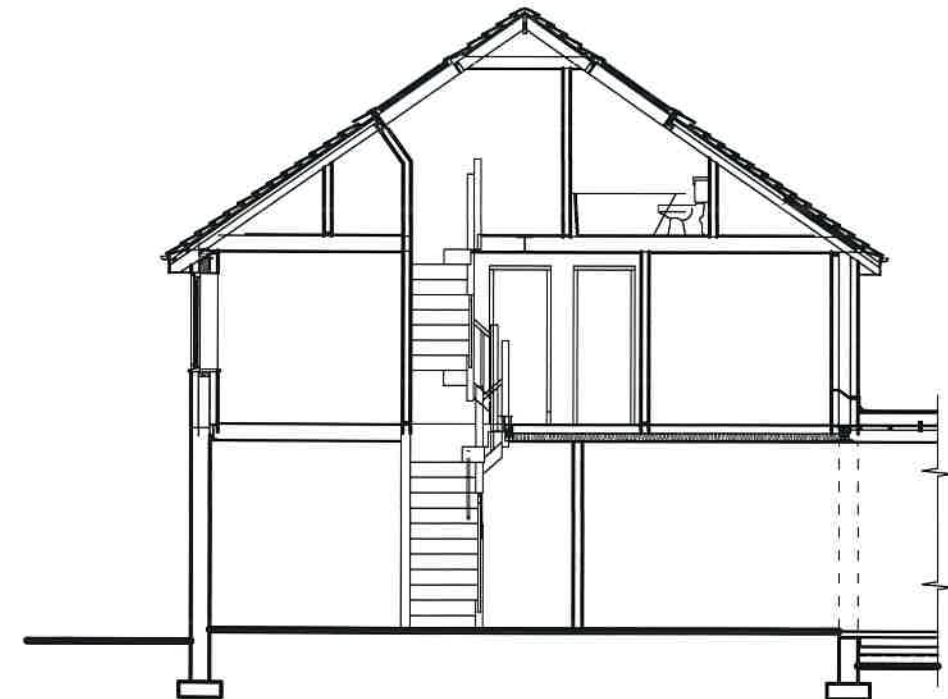

SECTION C-C
SCALE= 1:100



SCALE BAR

K A ARCHITECTURAL DRAWING SERVICES 141 LANGLEY ROAD, SLOUGH SL3 7DZ TEL/FAX 01753 541 824, MOBILE 07939213221			
Job	40 Marlborough Avenue, Ruislip Rear and Side Extensions		Date Revisions
Client	Mr Rana Kashif		
Drawing	Sections		
Date	May 2025	Scale	As Shown (A3)
		Draw. No.	2060/7