




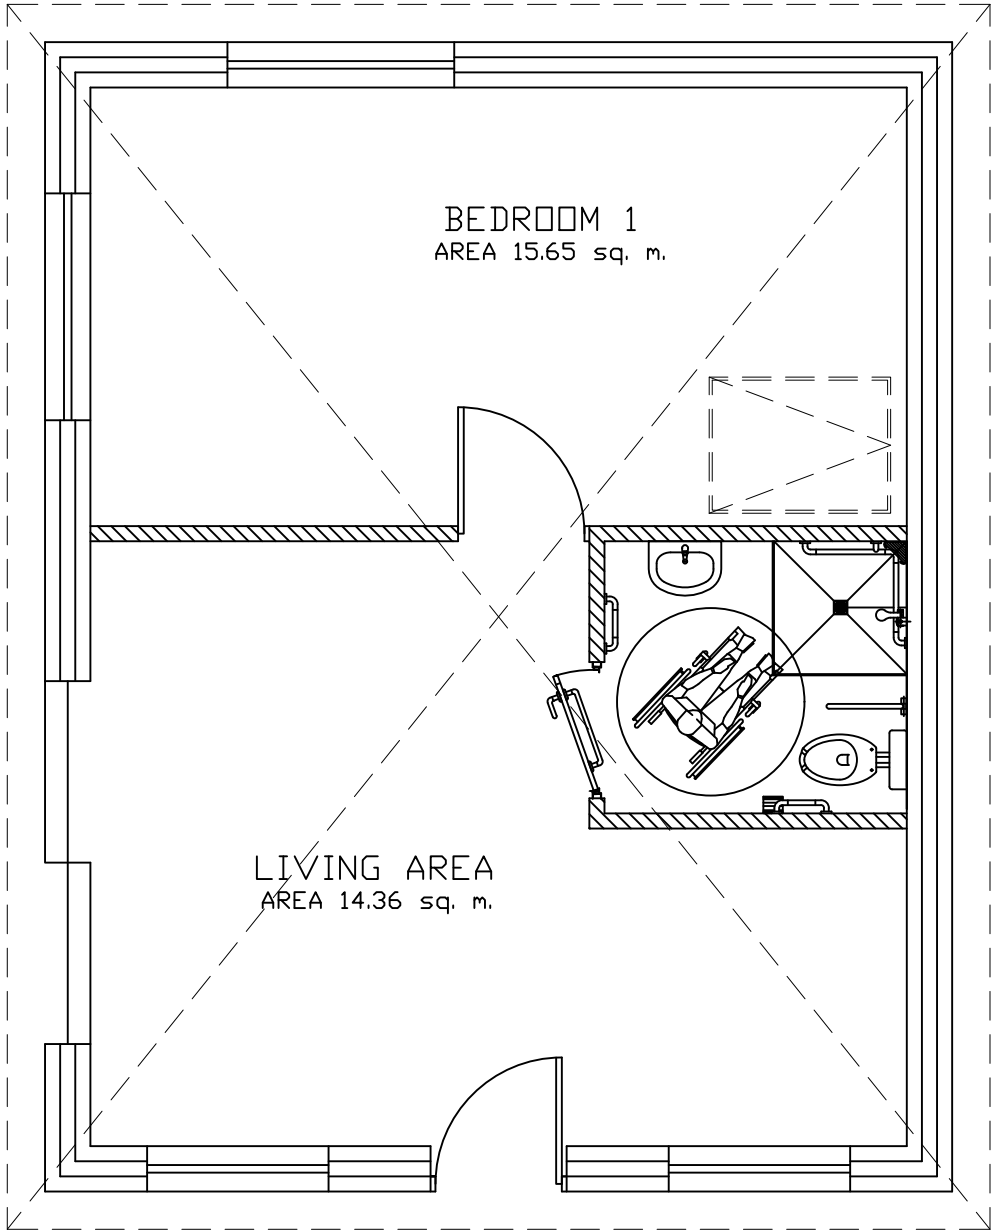

PROPOSED FLOOR PLAN

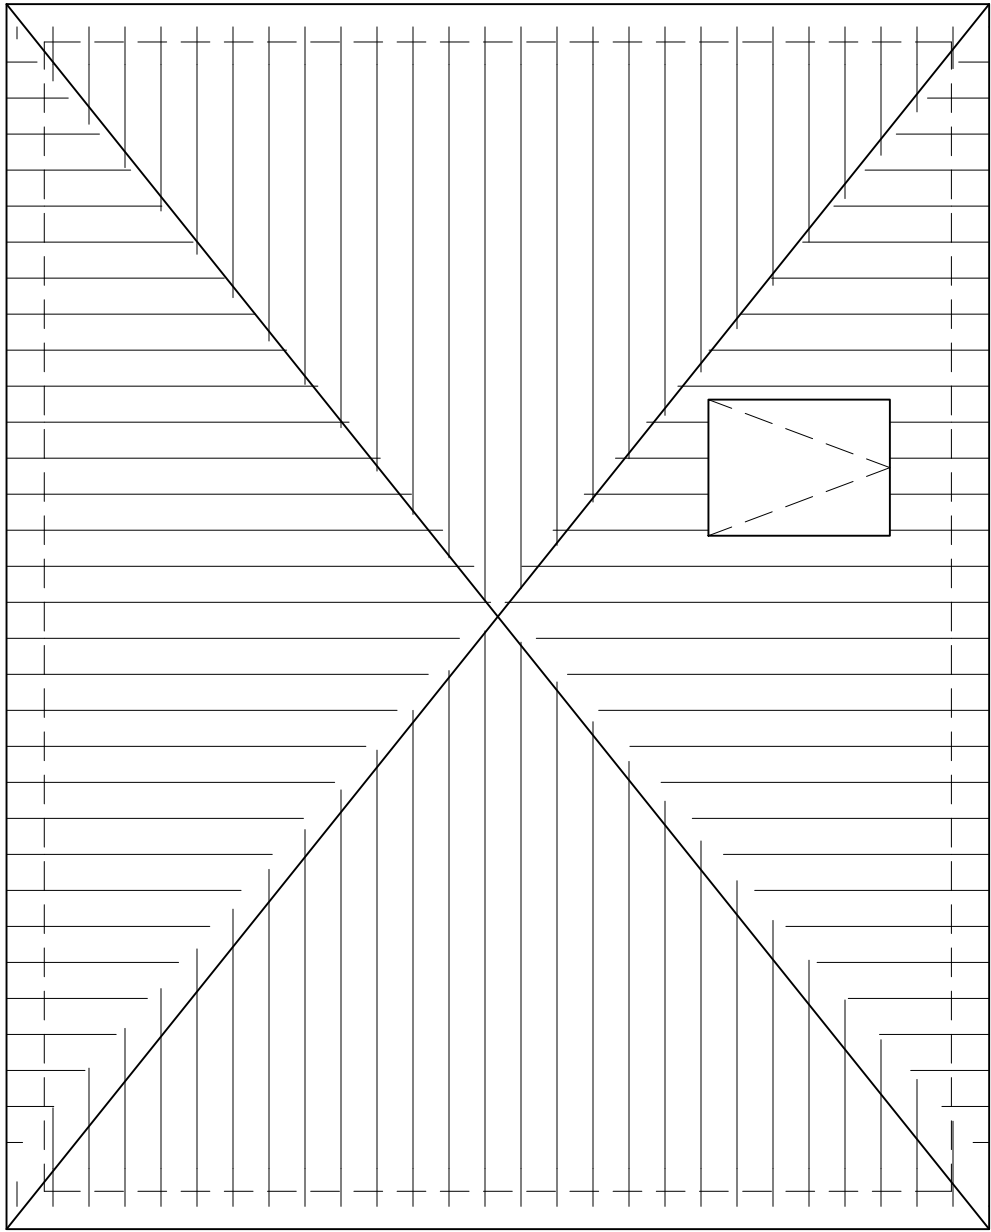

PROPOSED ROOF PLAN

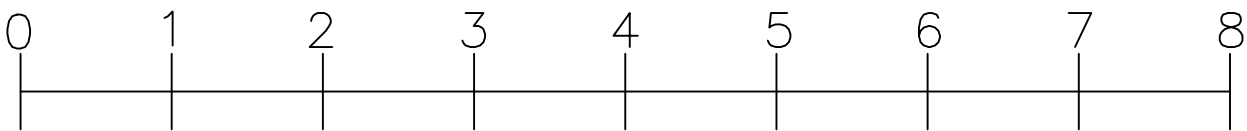

SCALE BAR (M)

Gill & Associates Ltd.		PROPOSED PLANS			
SUITE 7, EALING HOUSE 33 HANGER LANE LONDON, W5 - 3HJ		186 HIGH STREET UB3 5DP			
DRAWN	DATE	SIZE A3	FSCM NO.	DWG NO. AR 03	REV 0
CHECKED		DESIGN BSG	SCALE	1:50	SHEET