




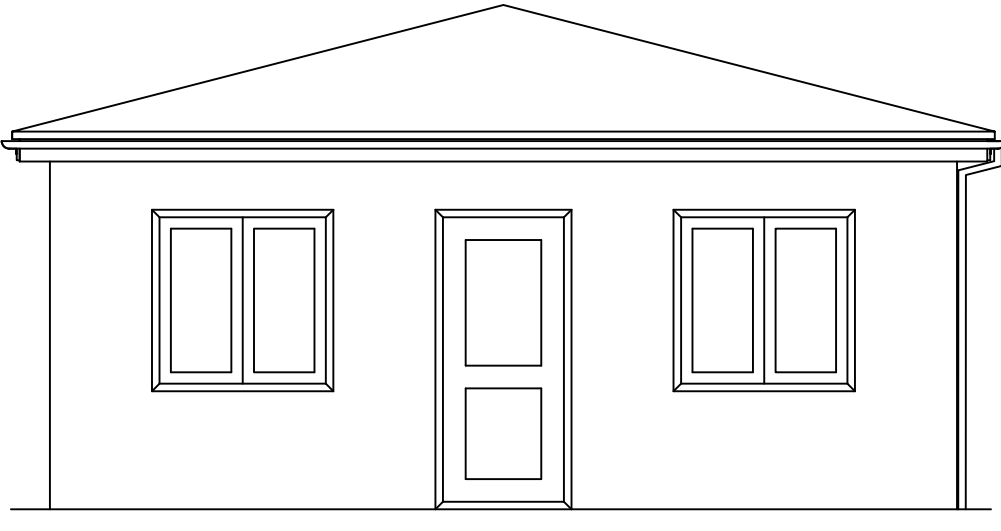


PROPOSED FRONT ELEVATION

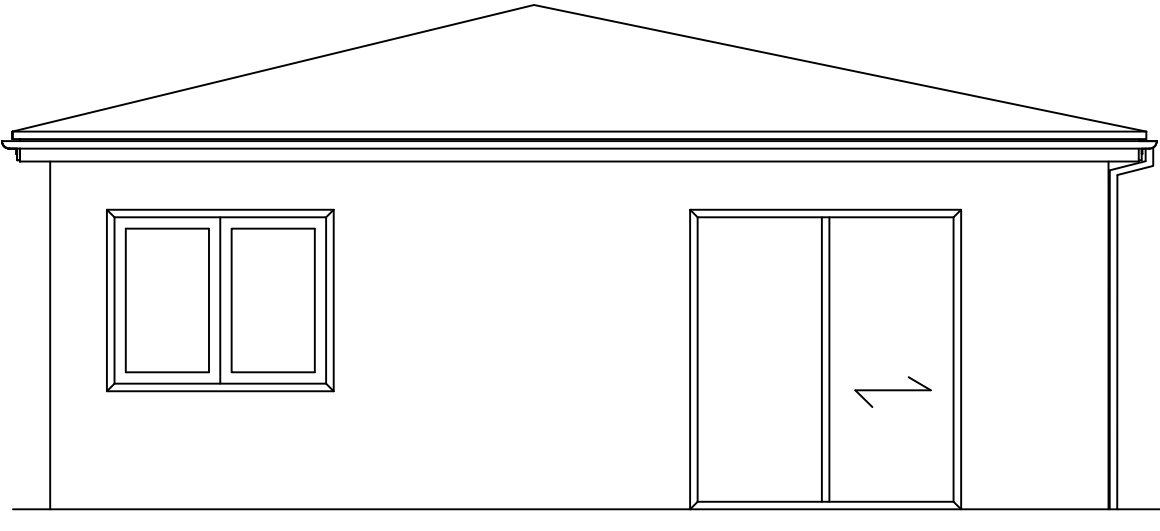


PROPOSED SIDE ELEVATION

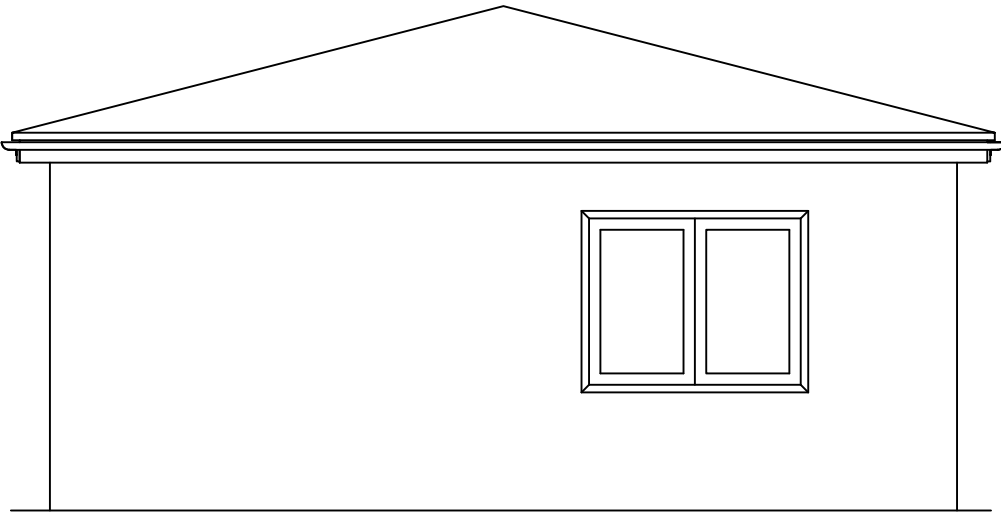

PROPOSED REAR ELEVATION

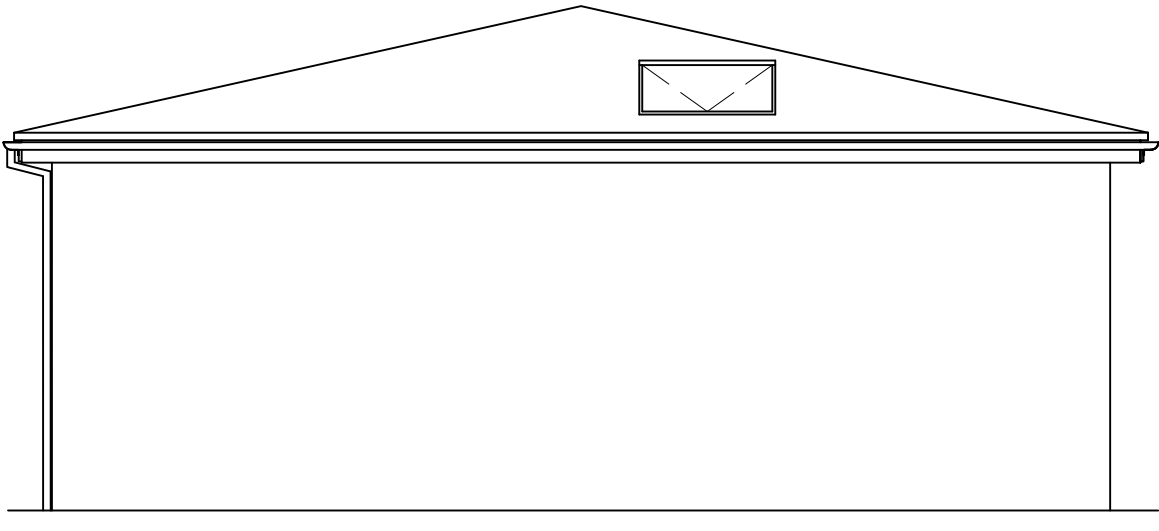

PROPOSED SIDE ELEVATION

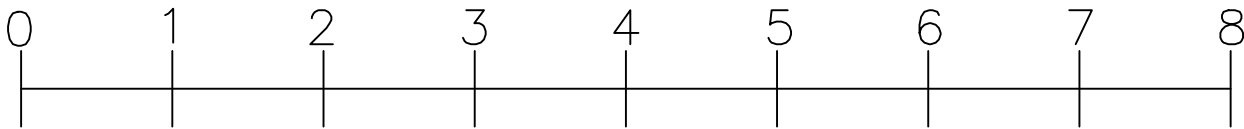

SCALE BAR (M)

Gill & Associates Ltd.		PROPOSED ELEVATIONS					
 SUITE 7, EALING HOUSE 33 HANGER LANE LONDON, W5 – 3HJ							
DRAWN		DATE		186 HIGH STREET UB3 5DP			
CHECKED				SIZE A3	FSCM NO.	DWG NO. AR 04	REV 0
DESIGN BSG				SCALE		1:50	SHEET