





40 WISE LANE
MILL HILL
LONDON NW7 2RE
MOB: 07946 872537

www.homesdesignltd.co.uk

title		EXISTING DWELLING ELEVATIONS & SECTION	
project		247 WEST END ROAD RUISLIP HA4 6QR	
drawing no		ABC391 / 2002	
drawn by		R. L	contract no. ABC391
scale		1:100 @ A3	date 08/2024

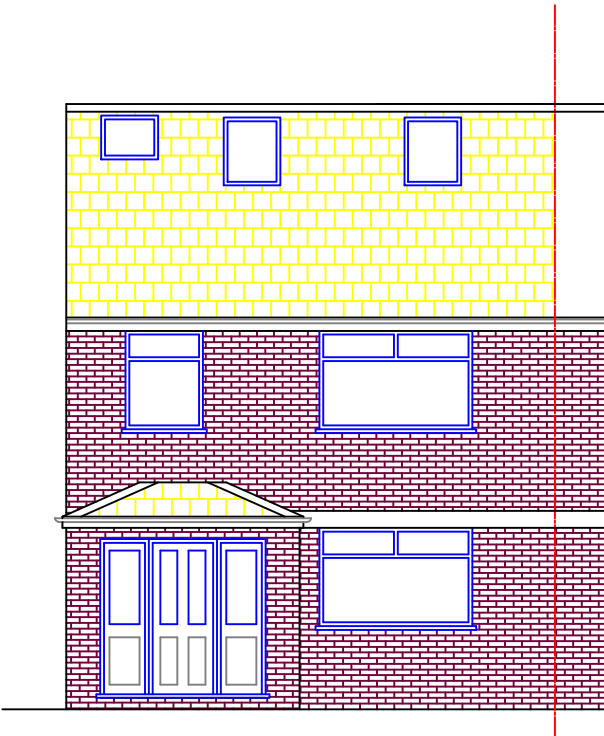


EXISTING FRONT ELEVATION

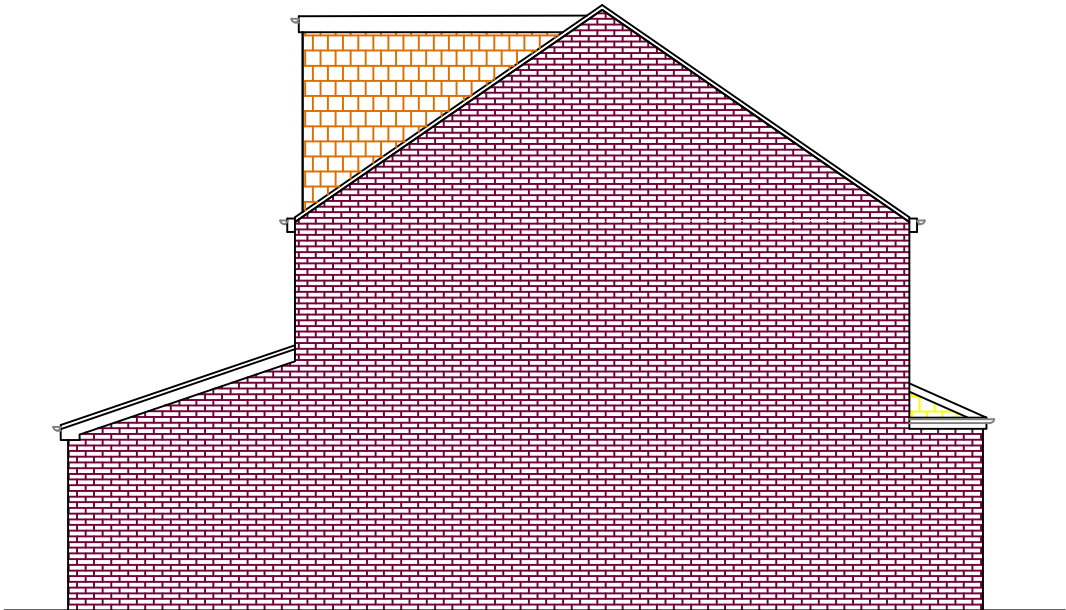


EXISTING LEFT SIDE ELEVATION



EXISTING REAR ELEVATION

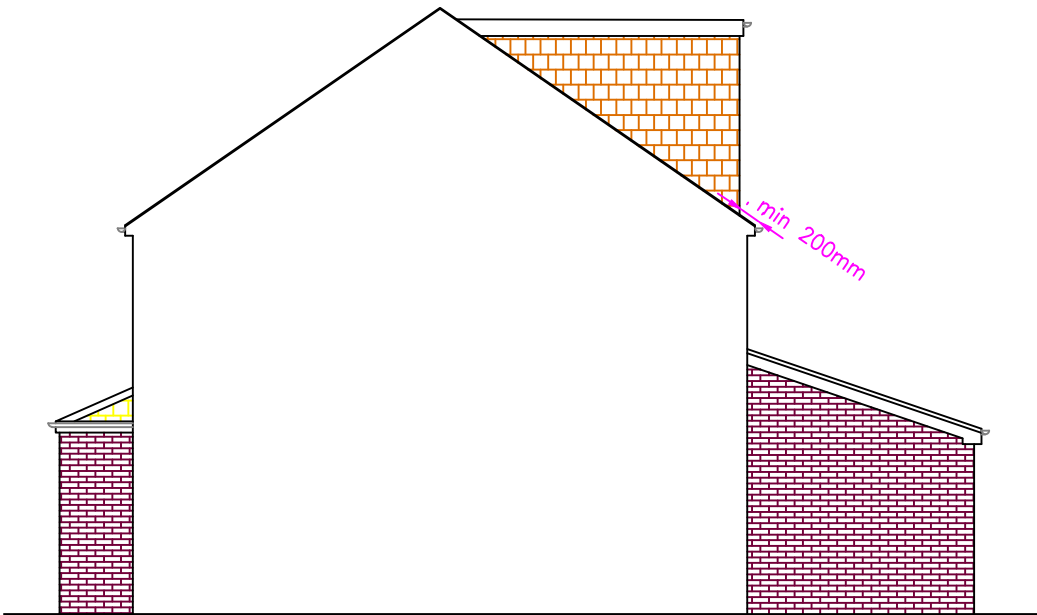

EXISTING RIGHT SIDE ELEVATION

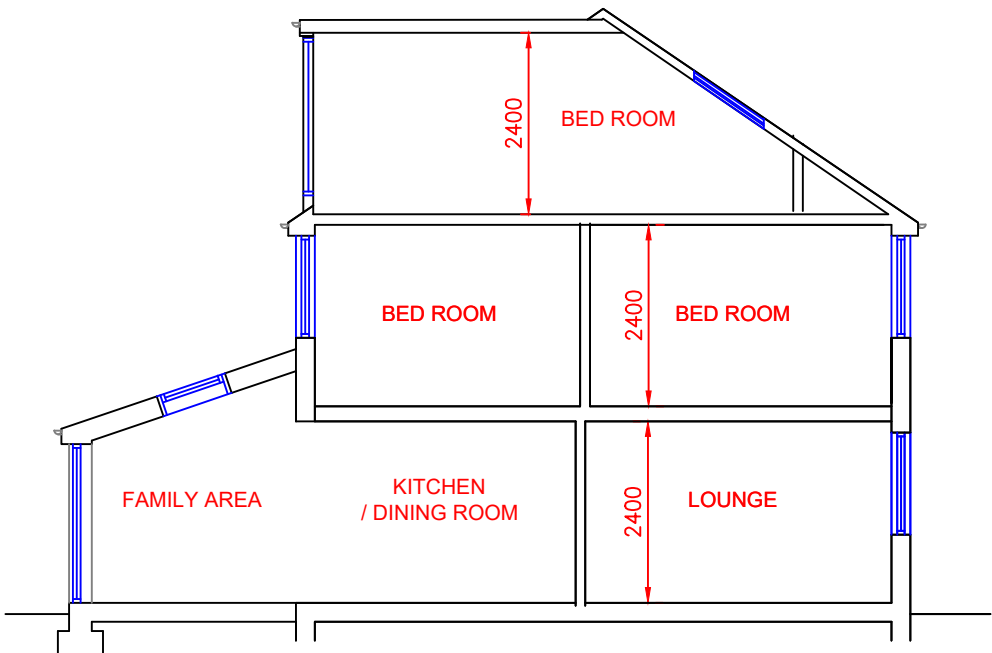

EXISTING SECTION A-A

