



40 WISE LANE
MILL HILL
LONDON NW7 2RE
MOB: 07946 872537

www.homesdesignltd.co.uk

title		SECURE CYCLE STORAGE TO NEW & EXISTING RESIDENTIAL UNITS	
project		247 West End Road Ruislip HA4 6QR	
drawing no		ABC391/ 3001	rev
drawn by		R. L	contract no. ABC391
scale		1:10 @ A3	date 08/2024


DESIGNATED BYKEBIN CYCLE STORAGE UNIT SPECIFICATION

The Asgard Bike Shelter will provide 2-bike secure spaces with low maintenance

Dimensions - 1205mm High x 900mm Width x 1900mm Depth.



TWIN BIKE LOCKER
EXTERNAL MEASUREMENTS

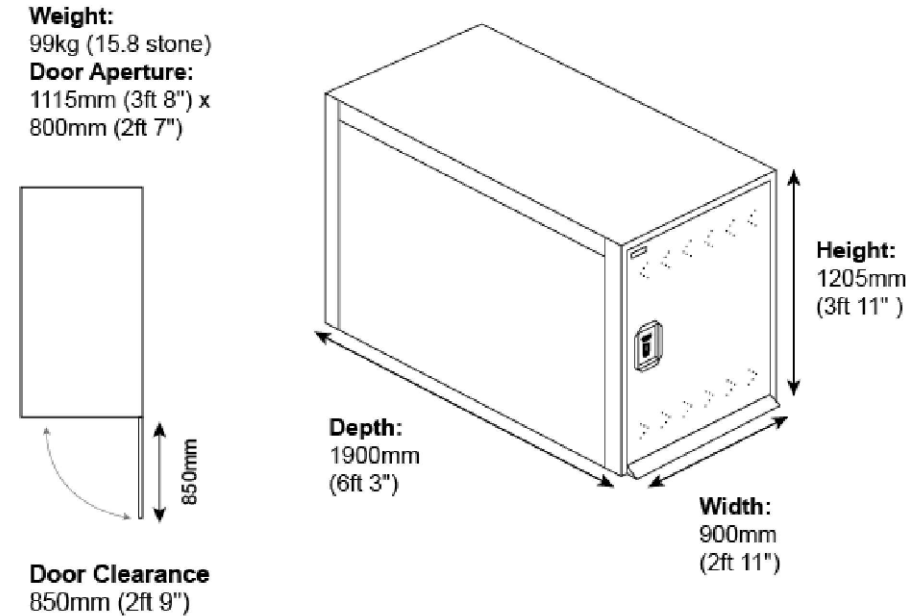

TWIN BIKE LOCKER
INTERNAL MEASUREMENTS

- A. Internal Height
1170mm (3ft 10")
- B. Internal Depth:
1800mm (5ft 11")
- C. Internal Width:
840mm (2ft 9")

