
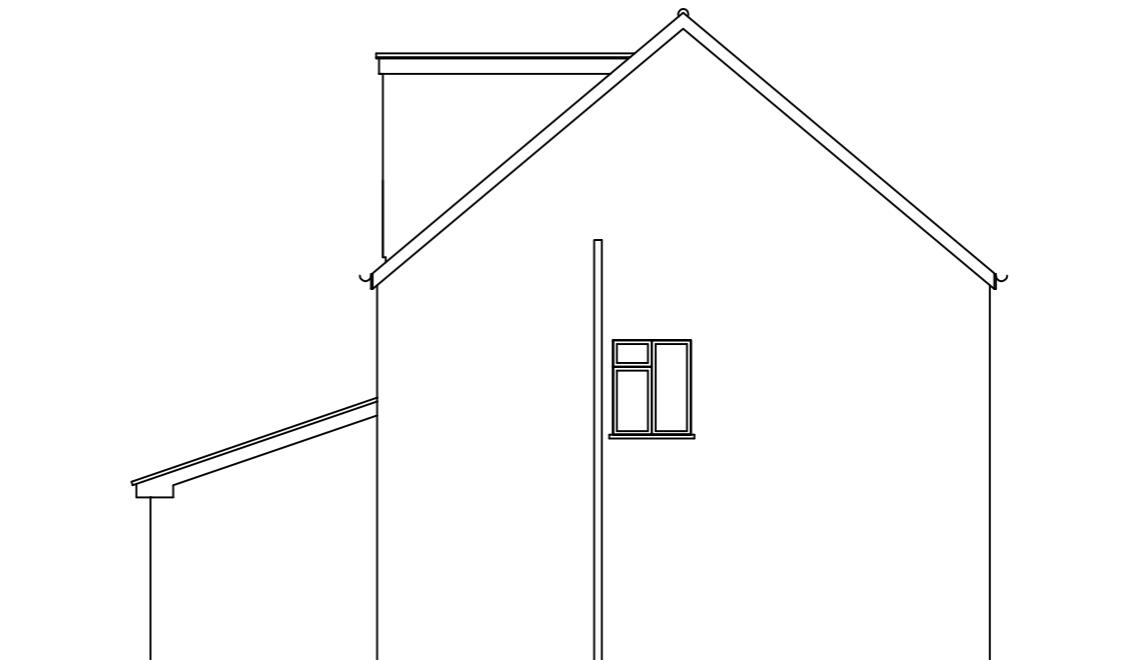
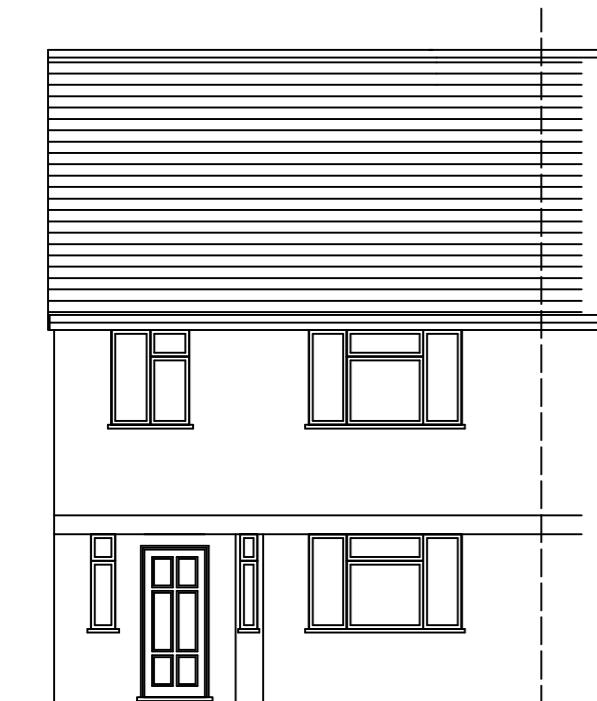
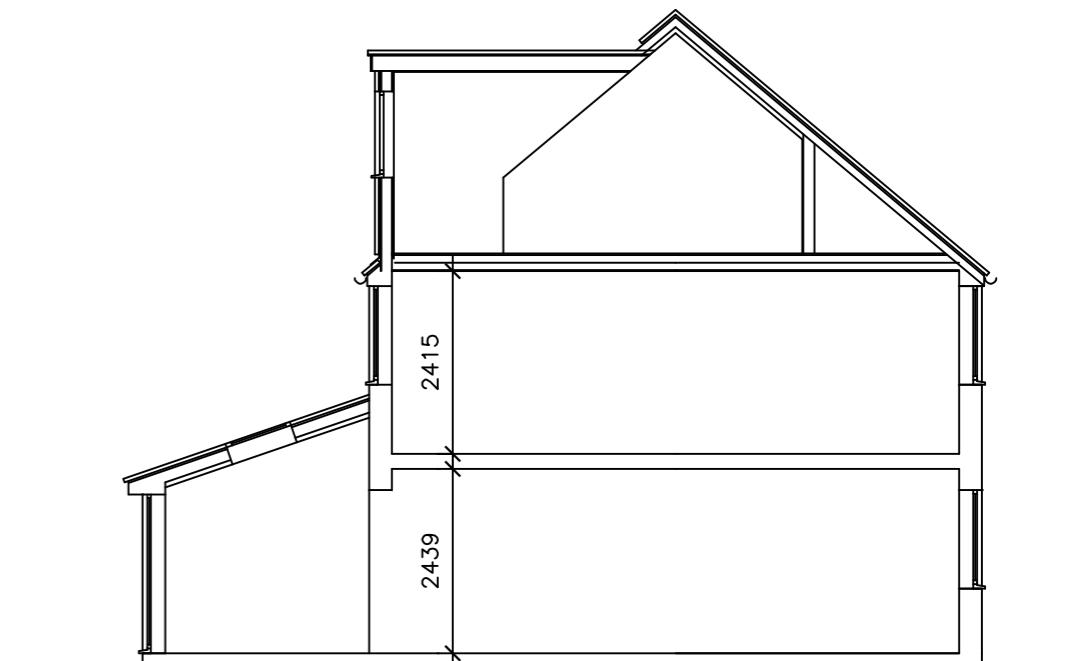
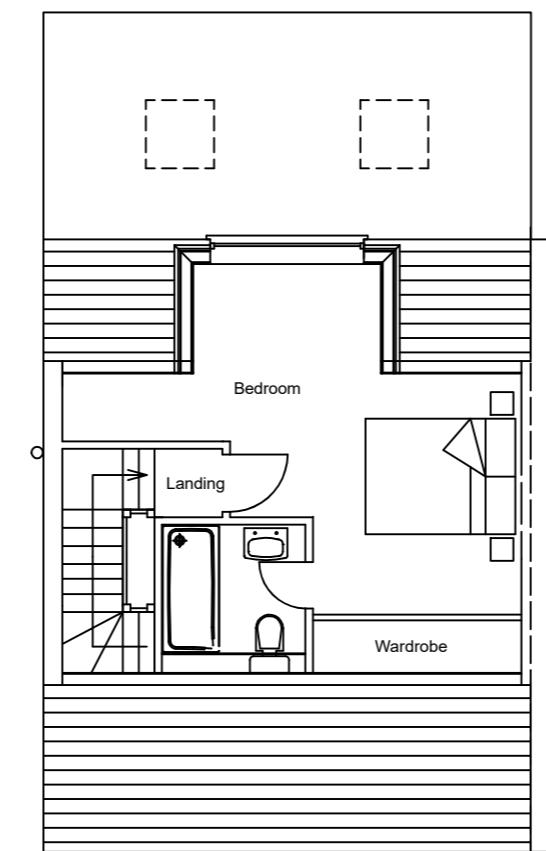


0  
3m

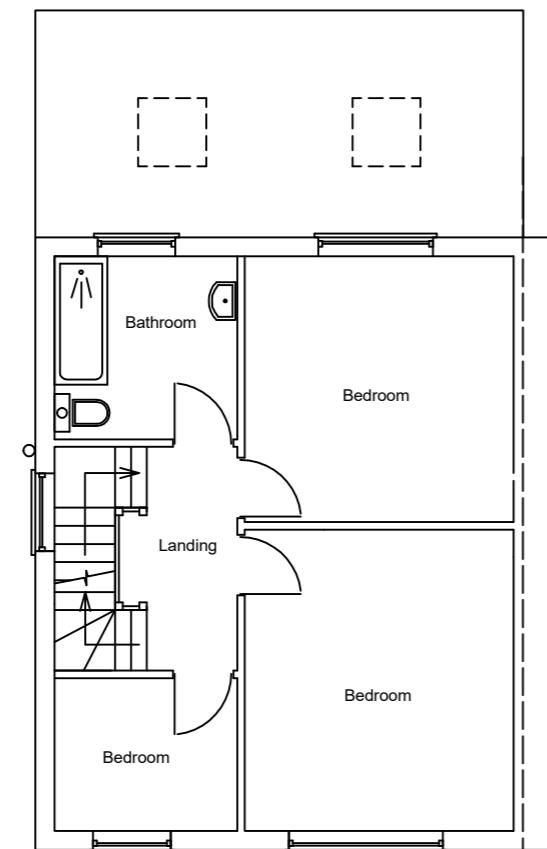

Client	Job	Drawing	Date	Scale	Drawing No.	Revision
James Murphy	247 West End Road, Ruislip. HA4 6QR	Proposed Extension Plans	Nov 2023	1:100	PD04	Rev B