

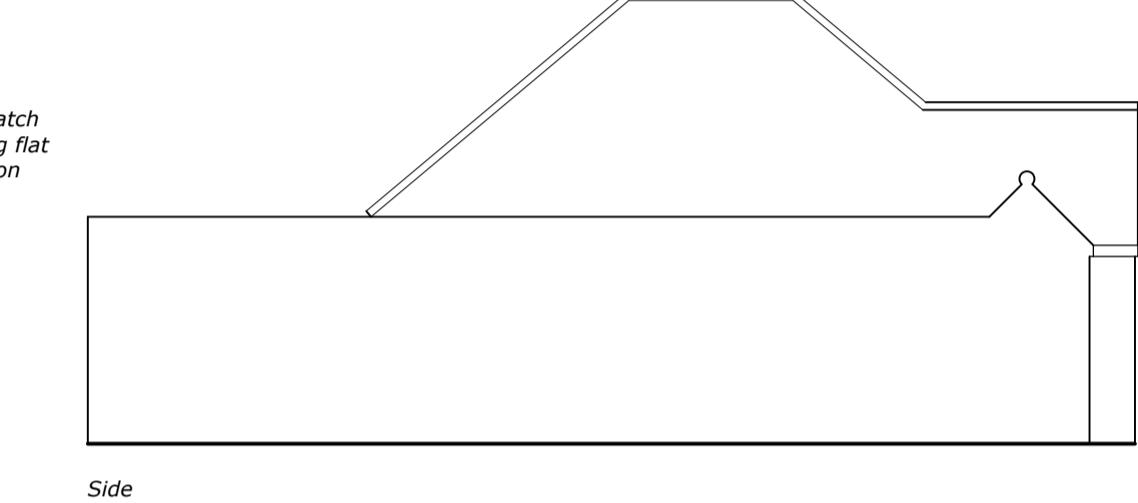



Proposed Ground Floor

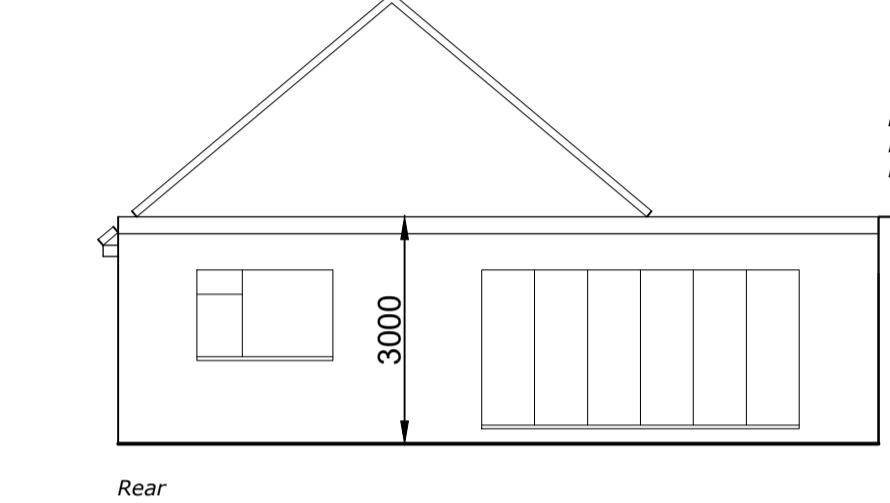




Proposed Elevations

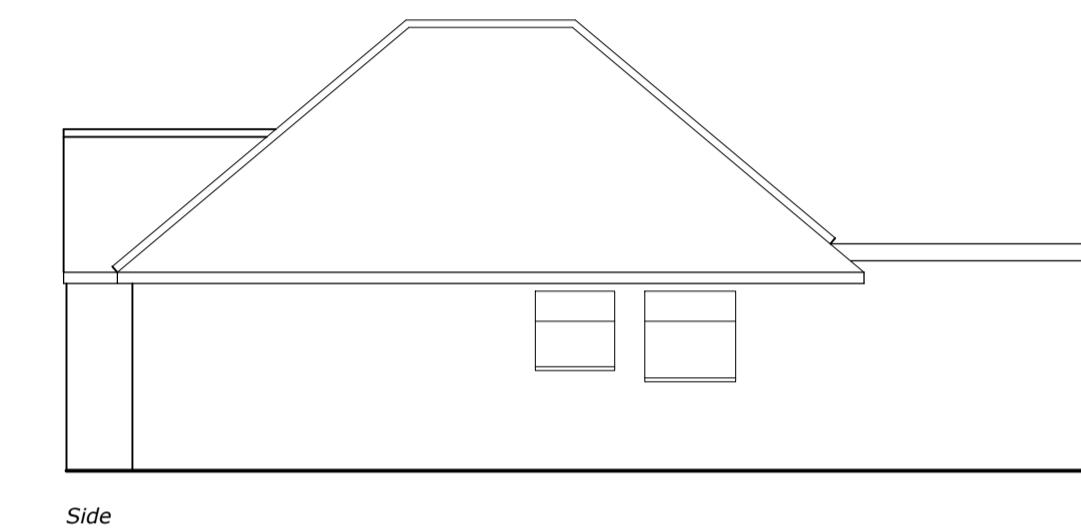

NOTE. ALL MATERIALS TO MATCH EXISTING BUILDING

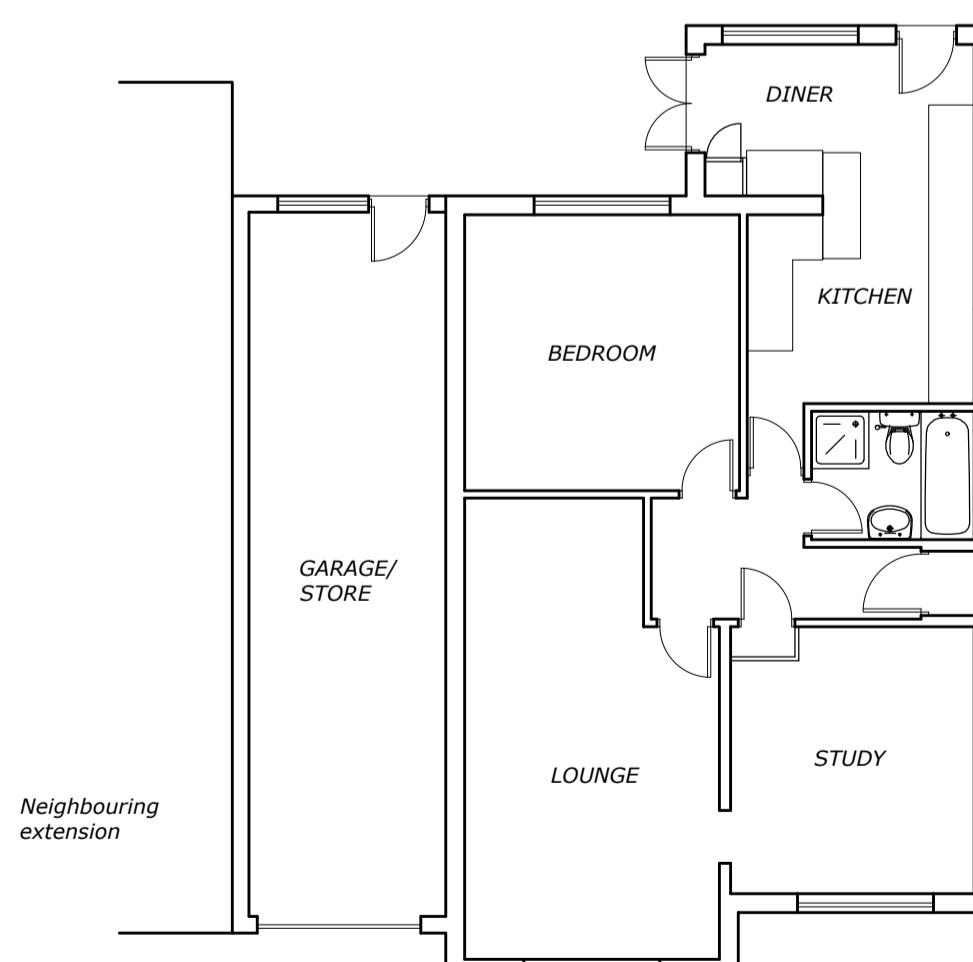

Existing Ground Floor

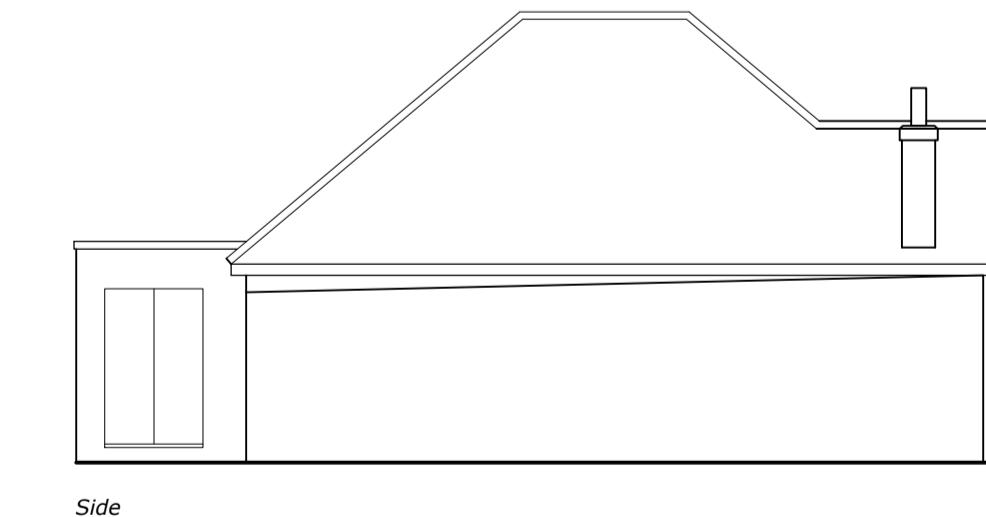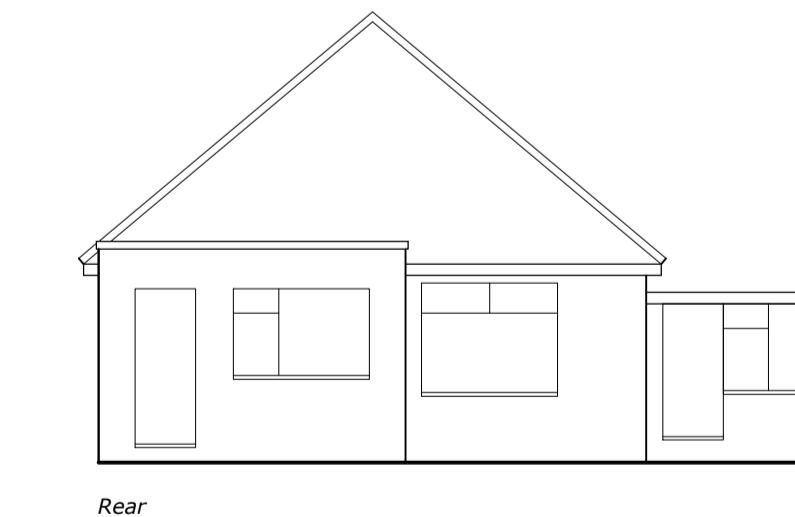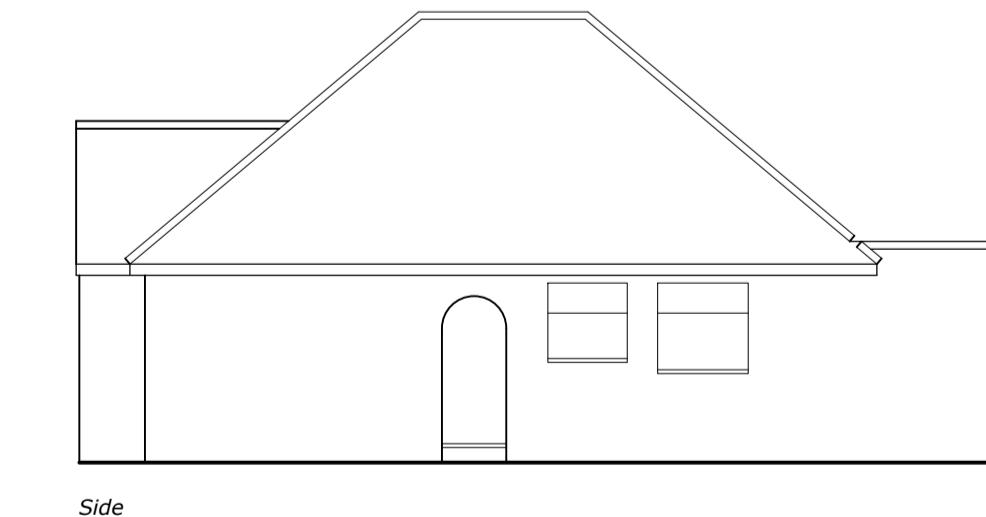

Existing Elevations

0 5m 10m

23 PEMBROKE ROAD, RUISLIP.

W J Macleod
ARCHITECT
70b High Street, Northwood Middlesex HA6 1BL
phone 01923 840600

Drawing Number	23 / 3535 / 9	Revision
Date	22 / 8 / 23	
Scale	1:100 @ A1	