


PROPOSED GARAGE CONVERSION.

276 NORTHWOOD ROAD

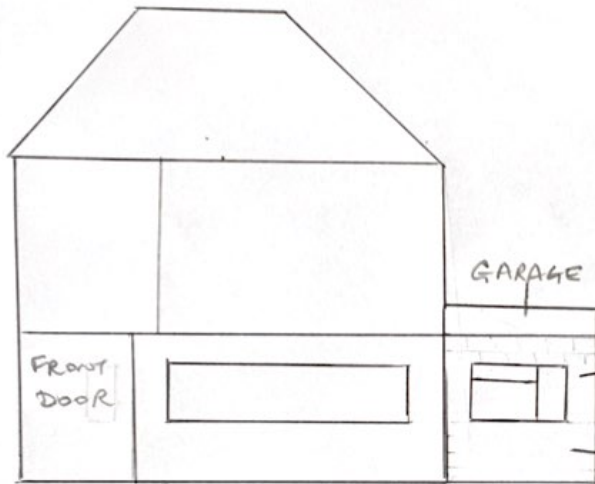

NORTH WEST (FRONT ELEVATION)

DIMENSIONS OF GARAGE DOOR
TO BE REMOVED H: 2200mm
W 8100mm

TO BE REPLACED WITH NEW
WINDOW + BRICK WORK.

PROPOSED
window 1840mm x 1090mm

PROPOSED
new brick work.

(NO OTHER PROPOSED
EXTERNAL CHANGES).

SCALE
1:700mm.

GARAGE DIMENSIONS (INTERNAL)
L: 6700mm
W 3100mm