

PROPOSED GARAGE CONVERSION.


276 NORTHWOOD ROAD

ALL MATERIALS TO MATCH EXISTING.

DIMENSIONS OF GARAGE DOOR

TO BE REMOVED H: 2200mm
W 2100mm.

TO BE REPLACED WITH NEW
WINDOW + BRICK WORK.

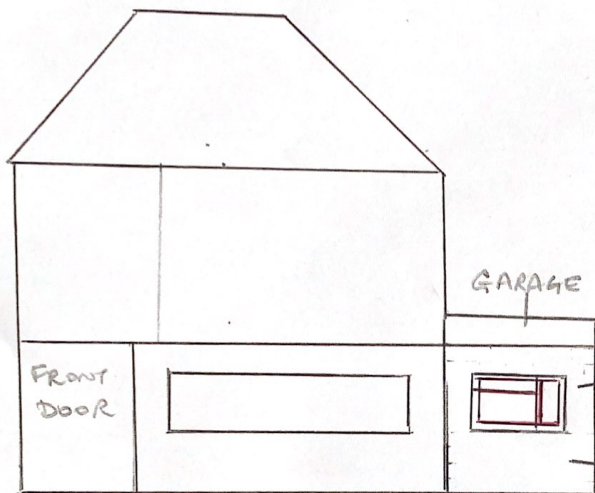

NORTH WEST (FRONT ELEVATION)

~~PROPOSED~~
WINDOW 1840mm x 1290mm

REVISED
WINDOW DIMENSIONS 1650mm x 800mm.

PROPOSED
new brick work.

(NO OTHER PROPOSED
EXTERNAL CHANGES).

SCALE

1:700mm.

GARAGE DIMENSIONS (INTERNAL)

L: 6700mm

W 3100mm.