

Client Name

Arshad Malik

Project Address

95 Pole Hill Road,  
Uxbridge UB10 0QD

Section

Loft Conversion

Stage

Planning

Drawing Title

Proposed Plans


Drawing Status

For Planning Approval


Revisions and Notes

-


Project No.	AR0712
Dwg No.	AR-PL-2001
Revision	-
Scale at A3	1 : 100
Date	18-01-24
Designed	SS
Drawn	SS
Checked	AC
Approved	AC

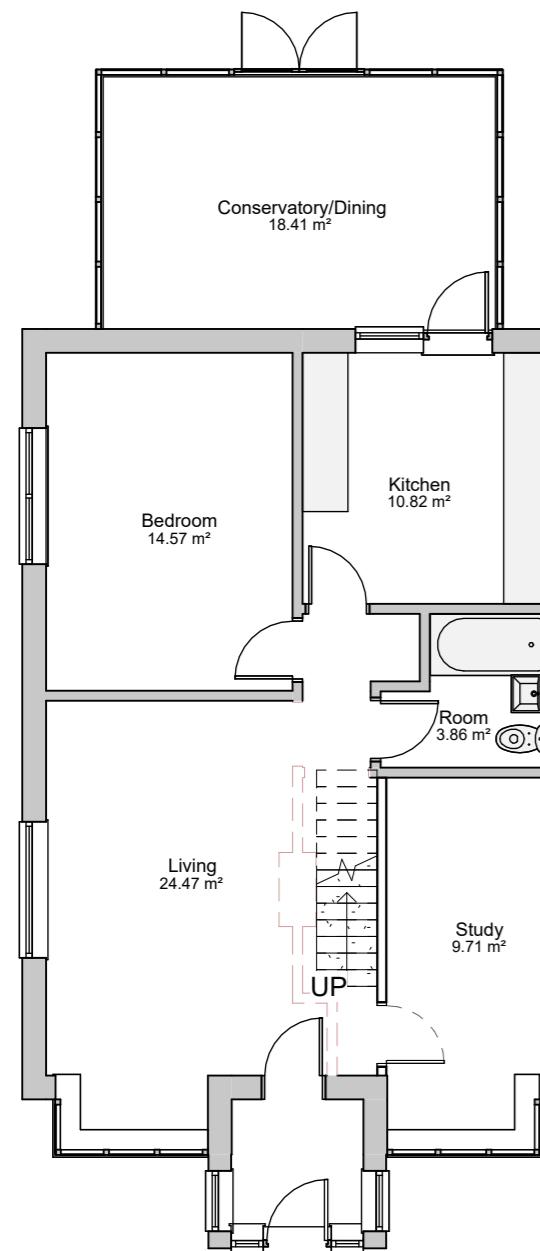

0 - Proposed Ground Floor Plan  
1 : 100

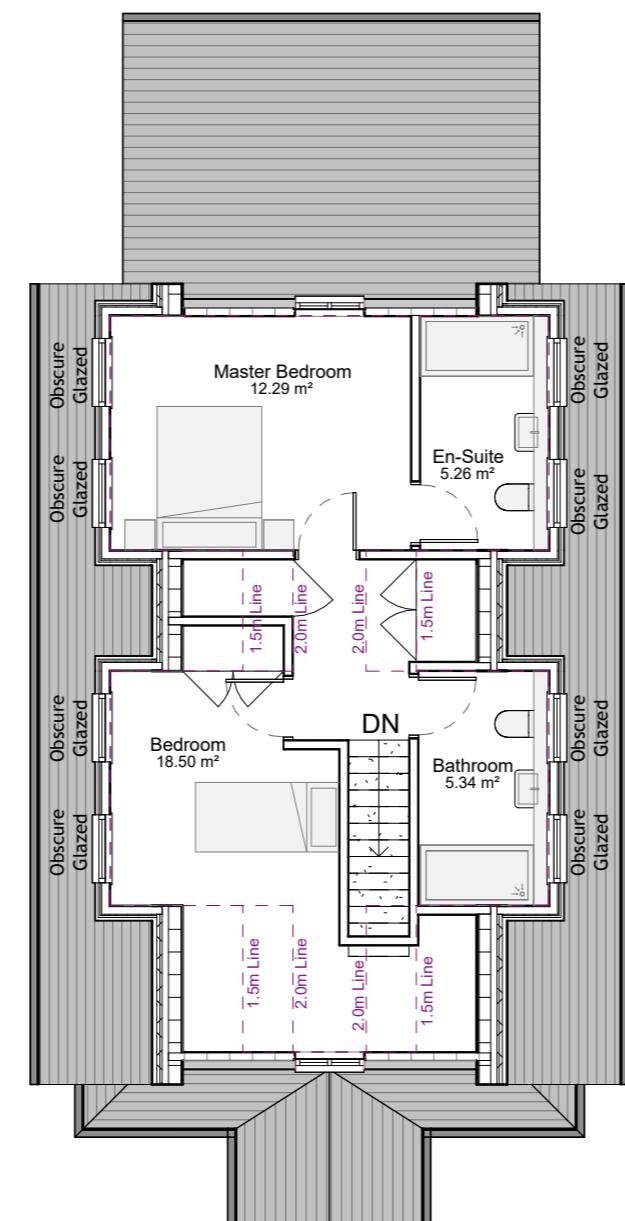

1 - Proposed First Floor Plan  
1 : 100

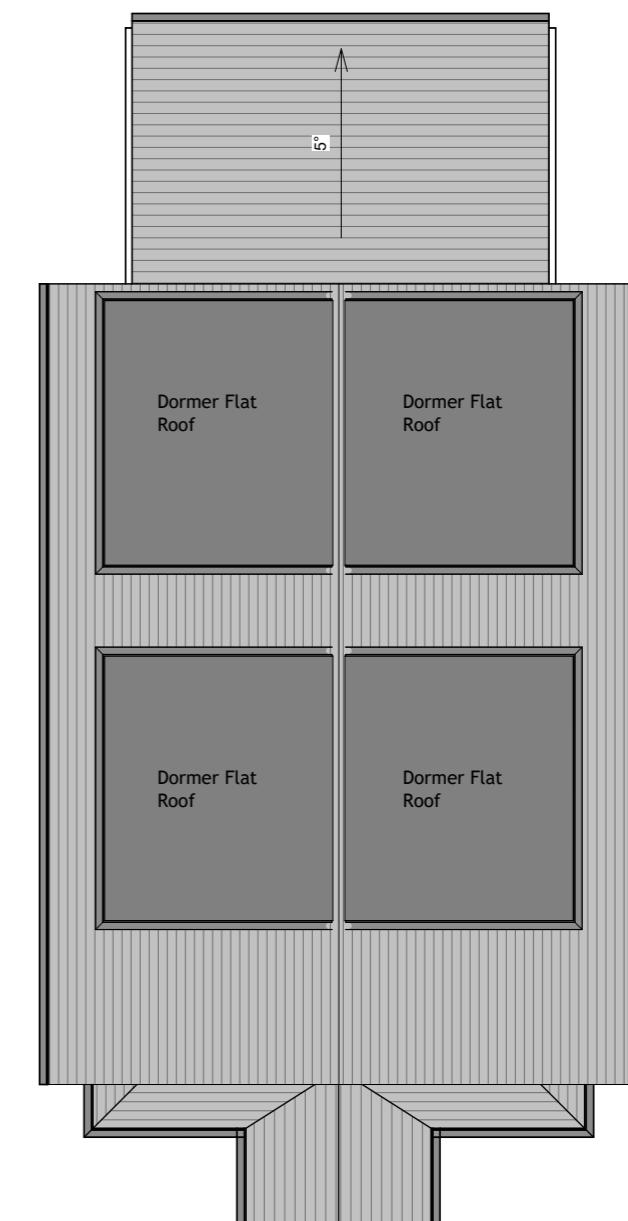

3 - Proposed Roof Plan  
1 : 100

