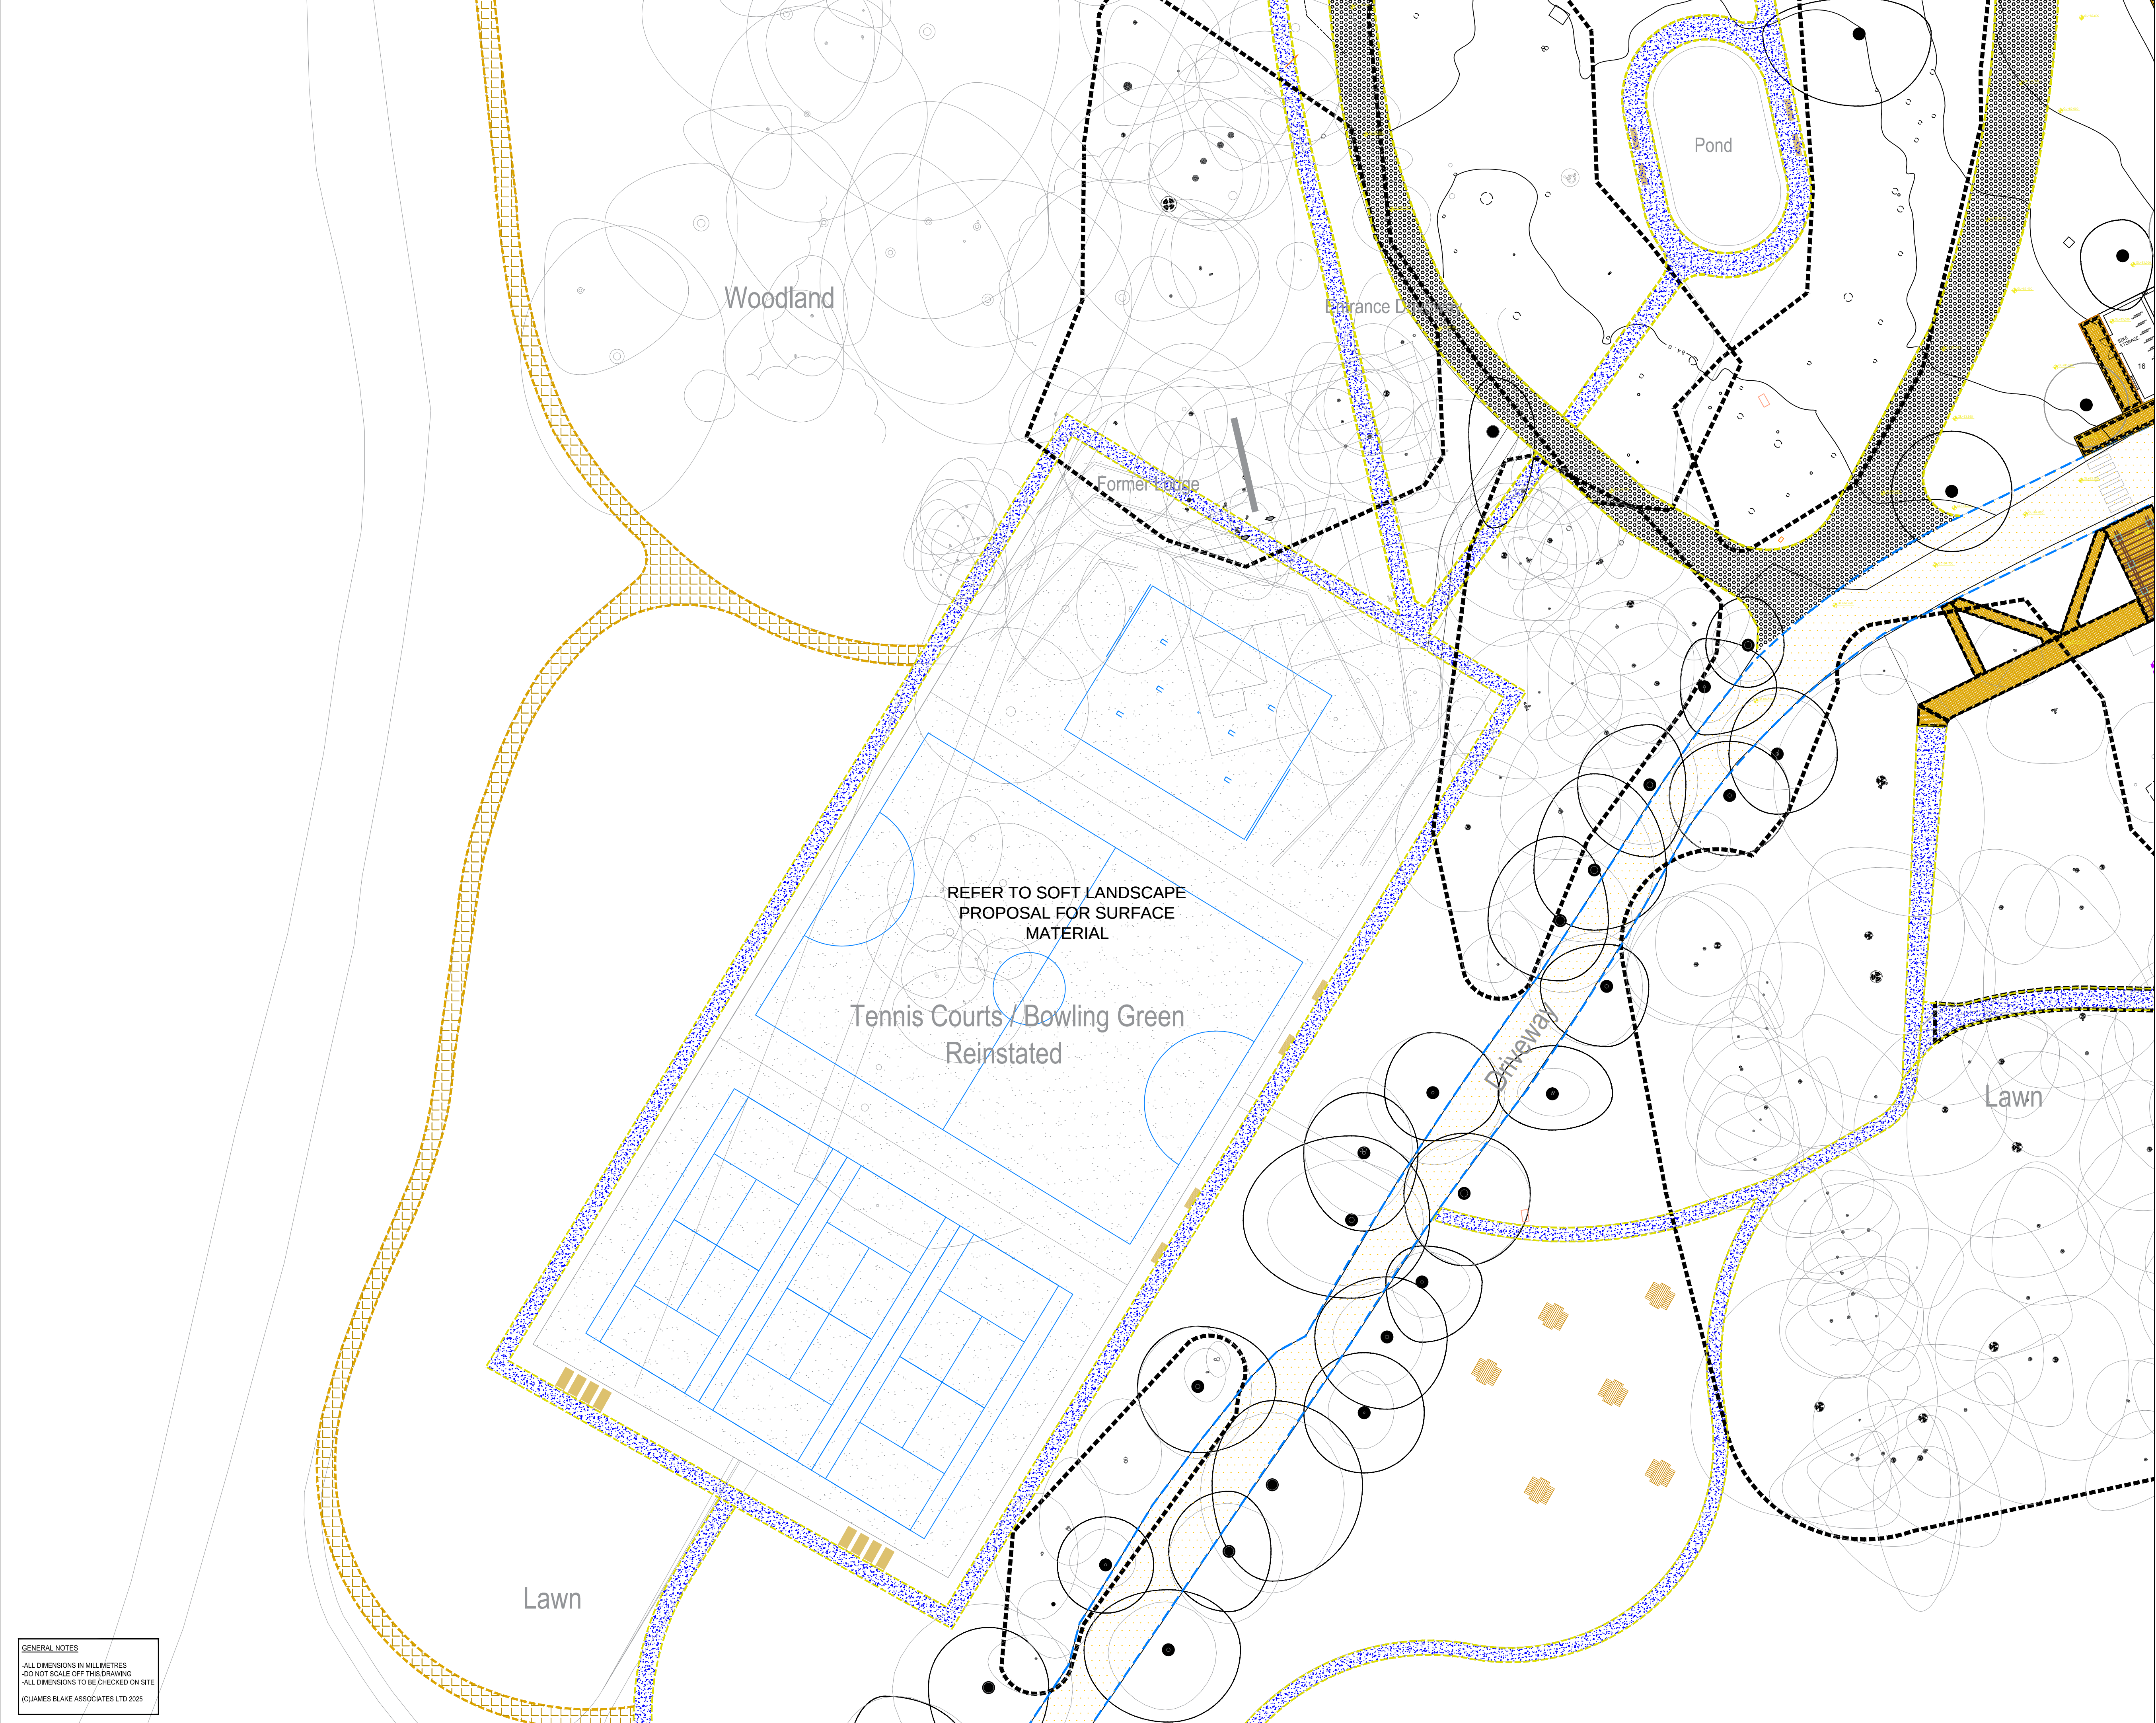


KEY

- FOOTPATH CONCRETE SETTING: 140 x 120 x 60mm (80mm for vehicular areas) Type such as Alpha Antique Tumbled Black Paving from Street; Colour such as Silver Haze, or similar and approved.
- CONCRETE SET EDGING: 140mm wide, laid as double staggered string using blocks, 140mm x 140mm, 100mm depth for pedestrian areas, 100mm depth for vehicular areas (type Alpha Antique Tumbled Black from Street to match adjacent surfaces or other similar and approved. Laid over 100mm cement mortar bed, 1.2 m, haunched over 250 x 100mm C20/P 10 in situ concrete strip foundation.
- SLAB PAVING: Type such as Heritage Paving by Marishale 300 x 300 x 30mm, Colour such as Weathered Oak, or similar and approved. To be dry laid in stack bond, over 20mm mortar, over 100mm depth of suitable granular fill, over 100mm cement mortar bed, 1.2 m, haunched over 250 x 100mm C20/P 10 in situ concrete strip foundation.
- Reclaimed Oak Slab Paving: Laid in random pattern available from yellowstones or similar and approved. To be dry laid in stack bond, over 20mm mortar, over 150mm depth of suitable granular fill, over 100mm cement mortar bed, 1.2 m, haunched over 250 x 100mm C20/P 10 in situ concrete strip foundation.
- ROADWAY, FOOTPATH AND SPORTS COURT: To be Bitumen Macadam with 3mm gauge aggregate wearing course to be laid over 20mm gauge aggregate base course, all laid over level course of formation, all depths to Engineer's specification, set over 100mm sub-grade and geotextile - Tensar 1000, all to fall and crossfalls, minimum 1:70 and all to Highway's Authority's approval.
- Hedge path with pressure treated timber edge, over compacted met & subgrade, over 1000 geotextile or similar and approved. Sawn pressure treated softwood gravel board 38mm x 100mm attached with galvanised nails to 50mm at 1.5m centres or closer as required at junctions or curves. 50mm x 600mm long softwood stakes for sharp curves, gravel board to be fixed with cuts sawn vertically along the back side.
- natural compacted ground path with treated timber edge to mark route, for sharp corners border to be fixed with vertical stakes to back of border, sawn pressure treated softwood gravel board 38mm x 100mm attached with galvanised nails to 50mm at 1.5m centres or closer as required at junctions or curves. 50mm x 600mm long softwood stakes for sharp curves, gravel board to be fixed with cuts sawn vertically along the back side.
- PRECAST CONCRETE BLOCK EDGING: 90 x 190 x 95mm, flat topped and laid flush with paving. Edging to be bedded into C20/P 10 in situ concrete strip foundation 500 x 300mm, haunched.
- DROPPED KERB: 20mm upstand or flush TO BS1263, to engineer's specification.
- Reinforced gravel parking bays and road ways, washed, rounded, buff coloured gravel, 20mm gauge, 40mm depth, finished level 20mm below adjacent surface. Gravel to be reinforced using 30mm x 3mm wire mesh, pressure treated timber edge available from Greenwoods E17 120 or similar and approved as set over base course of formation, all depths to Engineer's specification, laid over 100mm sub-grade and geotextile - Tensar 1000.
- SECTION OF TIMBER BOARD WALK INCLUDING HAND RAILS

GENERAL NOTES
- ALL DIMENSIONS IN MILLIMETRES
- DO NOT SCALE OFF THIS DRAWING
- ALL DIMENSIONS TO BE CHECKED ON SITE
© JAMES BLAKE ASSOCIATES LTD 2025

REV	DATE	BY	DESCRIPTION
1	24/02/25	DCG	UPDATED TO COMMENTS & NEW LAYOUT
2	27/02/25	DCG	UPDATED TO COMMENTS

CLIENT	Glen Homes		
SITE	Harefield Grove		
PURPOSE OF ISSUE	Planning		
DRG BY	CHECKED	AUTH'D	SCALE
DCG	JBA	JBA	1:250 @ A1
DATE	DATE	DWG NO.	REV.
SEPT 2023	JBA 21/02/22	8	

JAMES BLAKE
ASSOCIATES

Head Office: 34-42 Out Westgate, Bury St Edmunds, Suffolk, IP33 3PA Tel: (01284) 335797

LANDSCAPE ARCHITECTURE • ARBORICULTURE • ECOLOGY