

## KEY

- T1 Existing Tree or Group colour referenced in accordance with  
G1 BS 5837:2012 as shown below

Existing hedge or group colour coded as above  
in accordance with BS 5837.

 Green - Category A tree of high quality and value.

Blue - Category B tree of moderate quality and value.


Grey - Category C tree of low quality and value.


Red - Category U tree in irreversible decline or dead.

Blue - Cat B Groups/hedges of moderate quality and value.

Grey - Cat C Groups/hedges of low quality and value.

Root Protection Area as calculated in accordance with BS 5837:2012

 Approximate line of protective fencing to be erected in accordance with BS 5837 and to be maintained throughout demolition and construction works.

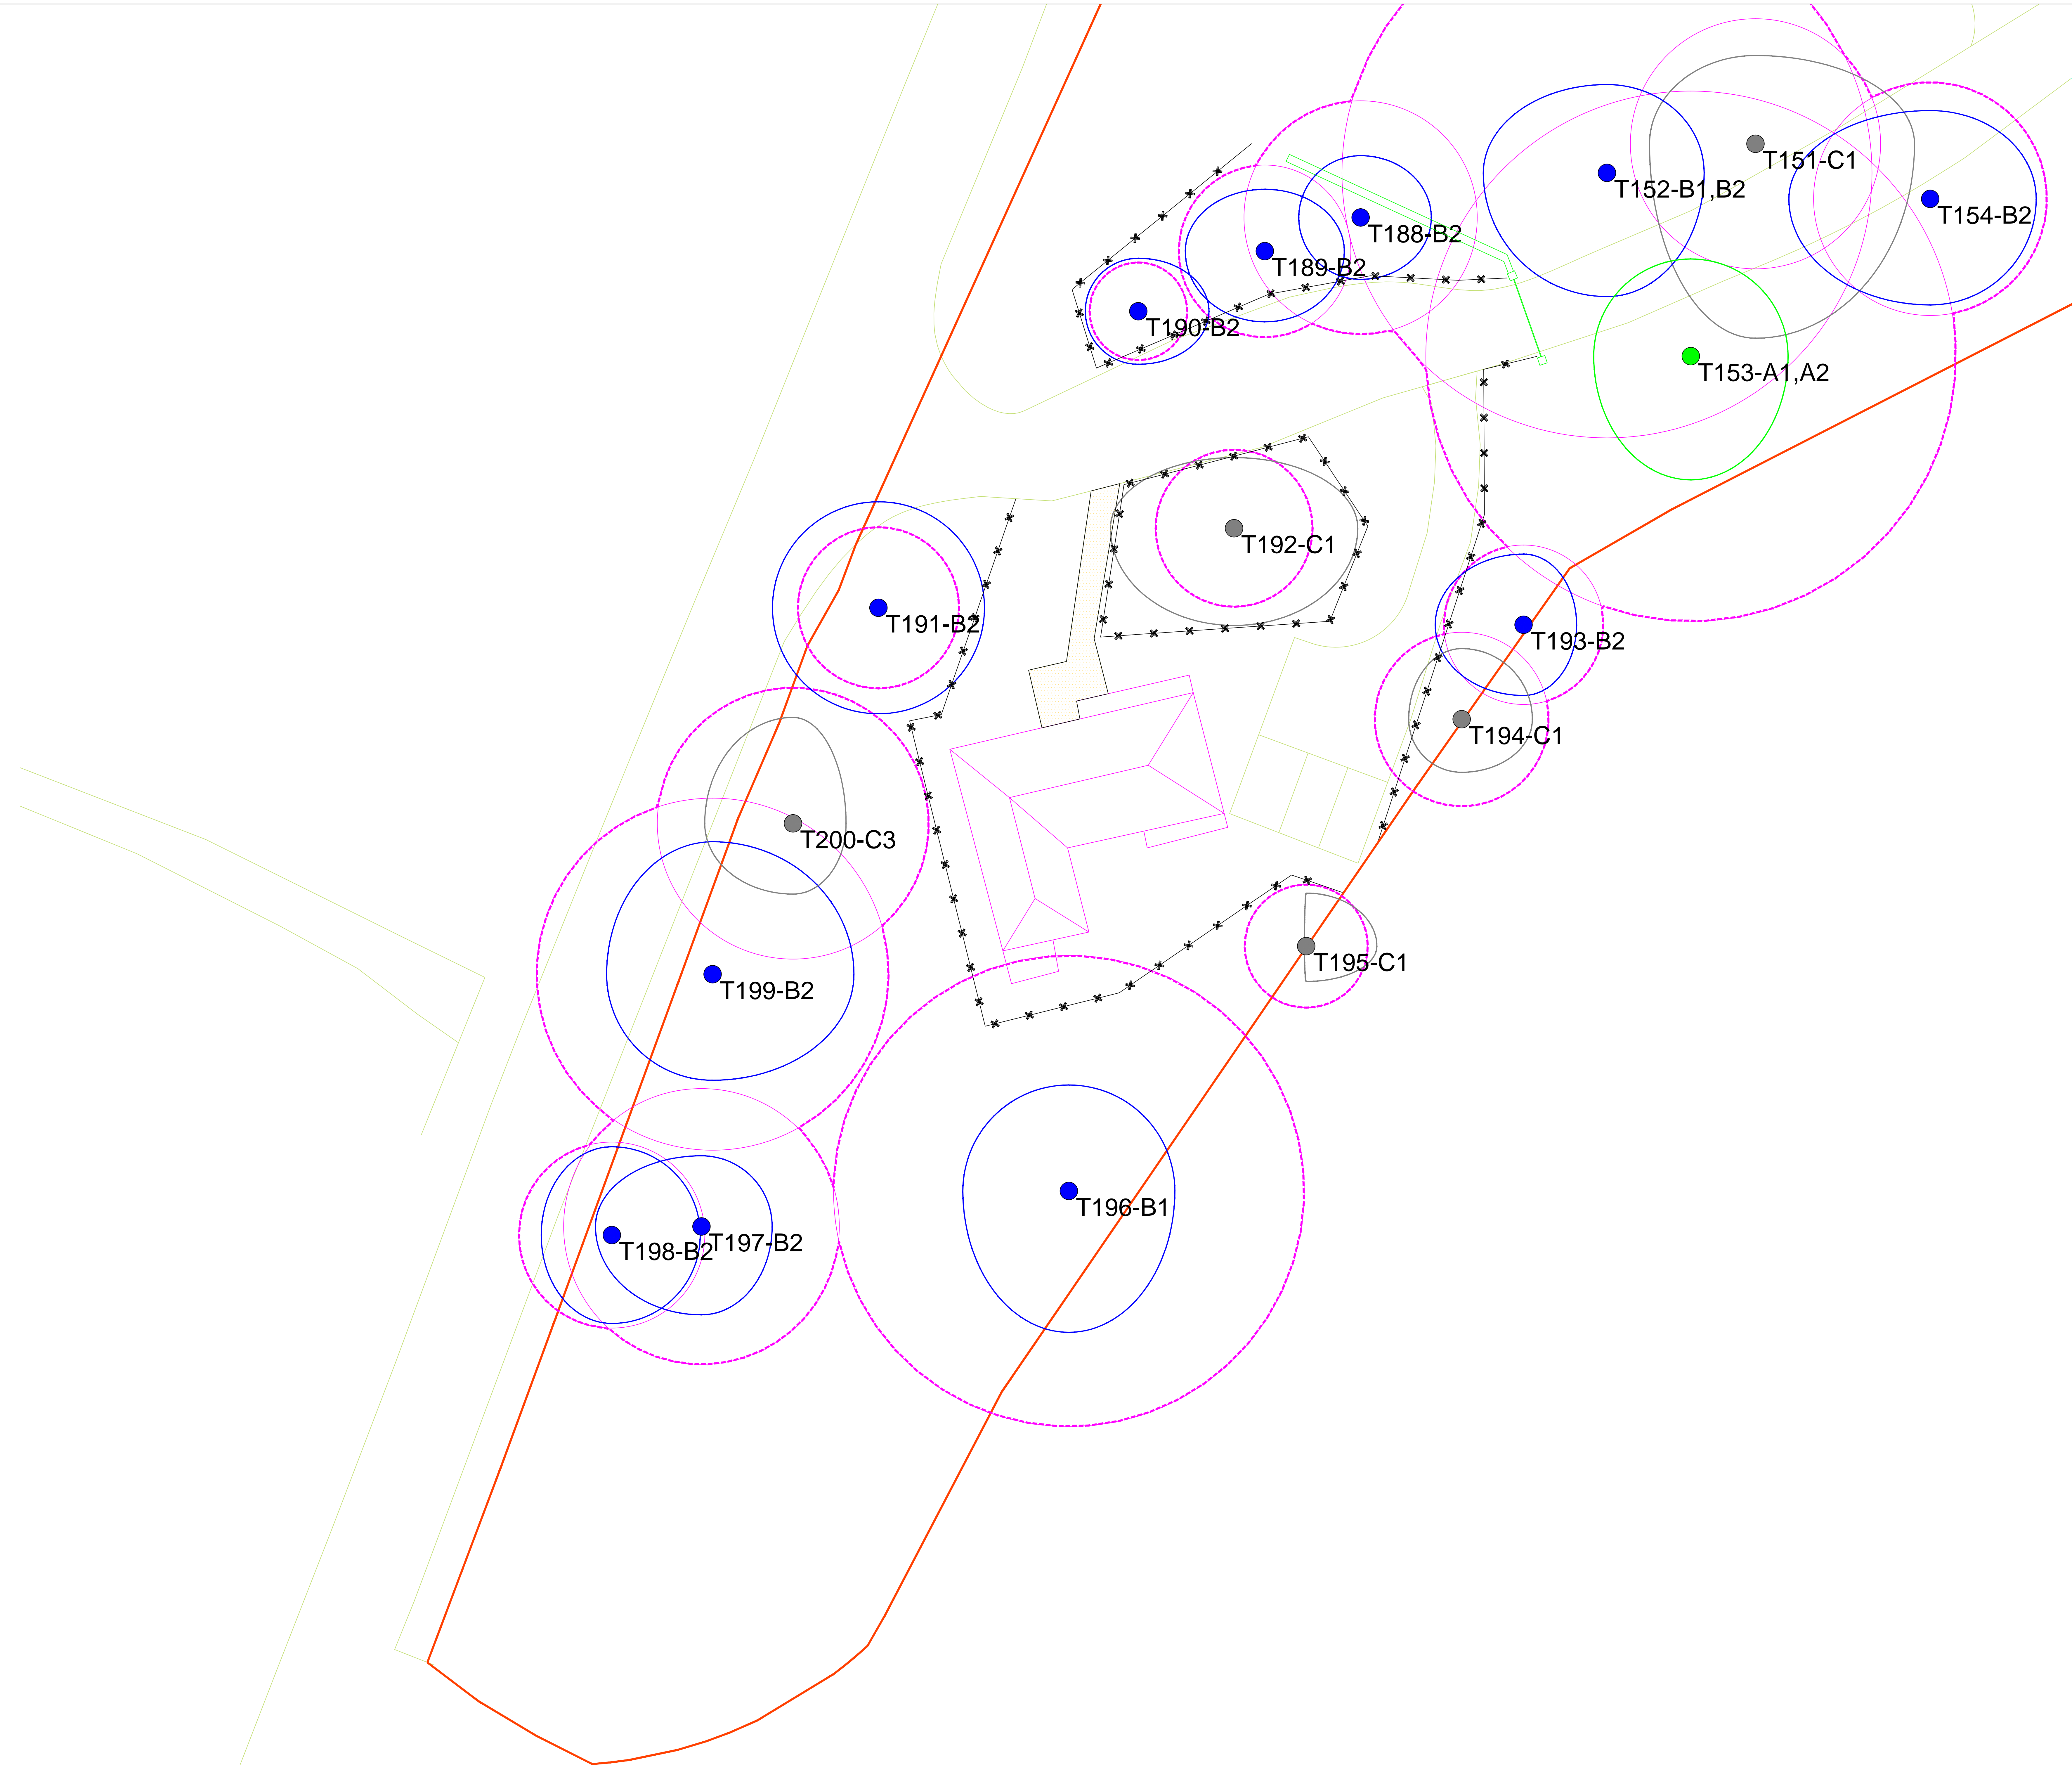

**JAMES BLAKE ASSOCIATES**

Head Office: 34-52 Out Westgate, Bury St Edmunds, Suffolk, IP33 3PA Tel: (01284) 335797  
jamesblake@jba-landranc.com www.jba-landranc.com

GENERAL NOTES

ALL DIMENSIONS IN MILLIMETRES  
DO NOT SCALE OFF THIS DRAWING  
ALL DIMENSIONS TO BE CHECKED ON SITE

(C) JAMES BLAKE ASSOCIATES LTD 2020

**JAMES BLAKE**  
ASSOCIATES

Head Office: 34-52 Out Westgate, Bury St Edmunds, Suffolk, IP33 3PA Tel: (01284) 335797  
james.blake@ba-landmark.com www.ba-landmark.com