

NOTES:
All construction to comply with all relevant and current building regulations.
For building regulation compliance please refer building regulation/ structural engineers drawing.
All Dimensions to be measured by contractor on site prior to construction. Not for construction.




**01** PROPOSED FRONT ELEVATION

SCALE 1:100



**02** PROPOSED REAR ELEVATION

SCALE 1:100

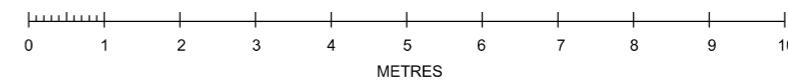

D1	21/05/2025
REV.	DATE
REASON FOR ISSUE	
<b>POWELL SKEETE ASSOCIATES</b>	
ARCHITECTS & DEVELOPMENT CONSULTANTS	
17 Beechcroft Avenue Harrow Middlesex HA2 7JD	
Project Address: 184 Field End Road, Pinner, HA5 1RF	
Project Number: PSA 2531	
Description: Single storey rear extension and conversion of Drinking Establishment to Retail use class E	
SCALE: 1:50@A3	
<b>AND2005</b>	