


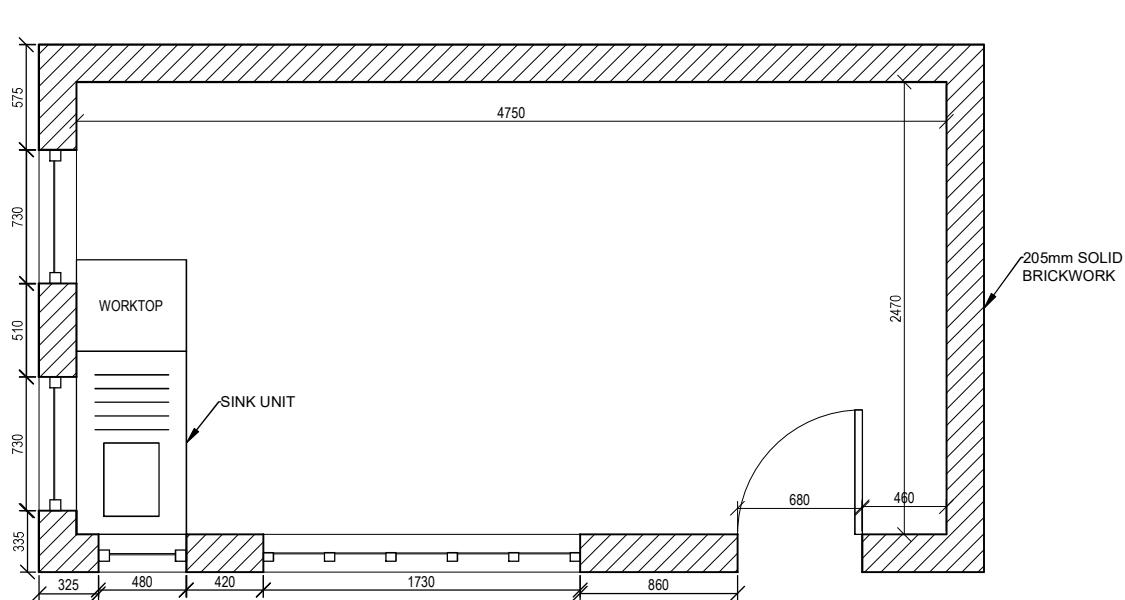

MRS GELL'S ALMSHOUSES SUMMER HOUSE EXISTING AND PROPOSED FLOOR PLANS



Issue / Revision		
Issue status		
Client / Project		
MRS GELL'S ALMSHOUSES SWAKELEYS ROAD ICKENHAM UB10 8BG WINDOW REPLACEMENT		
Drawing Title	Drawing No	
SUMMER HOUSE EXISTING AND PROPOSED FLOOR PLANS	MARCH 2024	0001
Scale/Size	Date	
1:30 / A4		
Revision	Drawn by	
	MARTIN SEIGNOT	
i2c design ltd building surveyors 71 Plaisters Way Bidwell Dunstable LU5 6JZ Mobile 07788 555 222 martinseignot@hotmail.co.uk		