


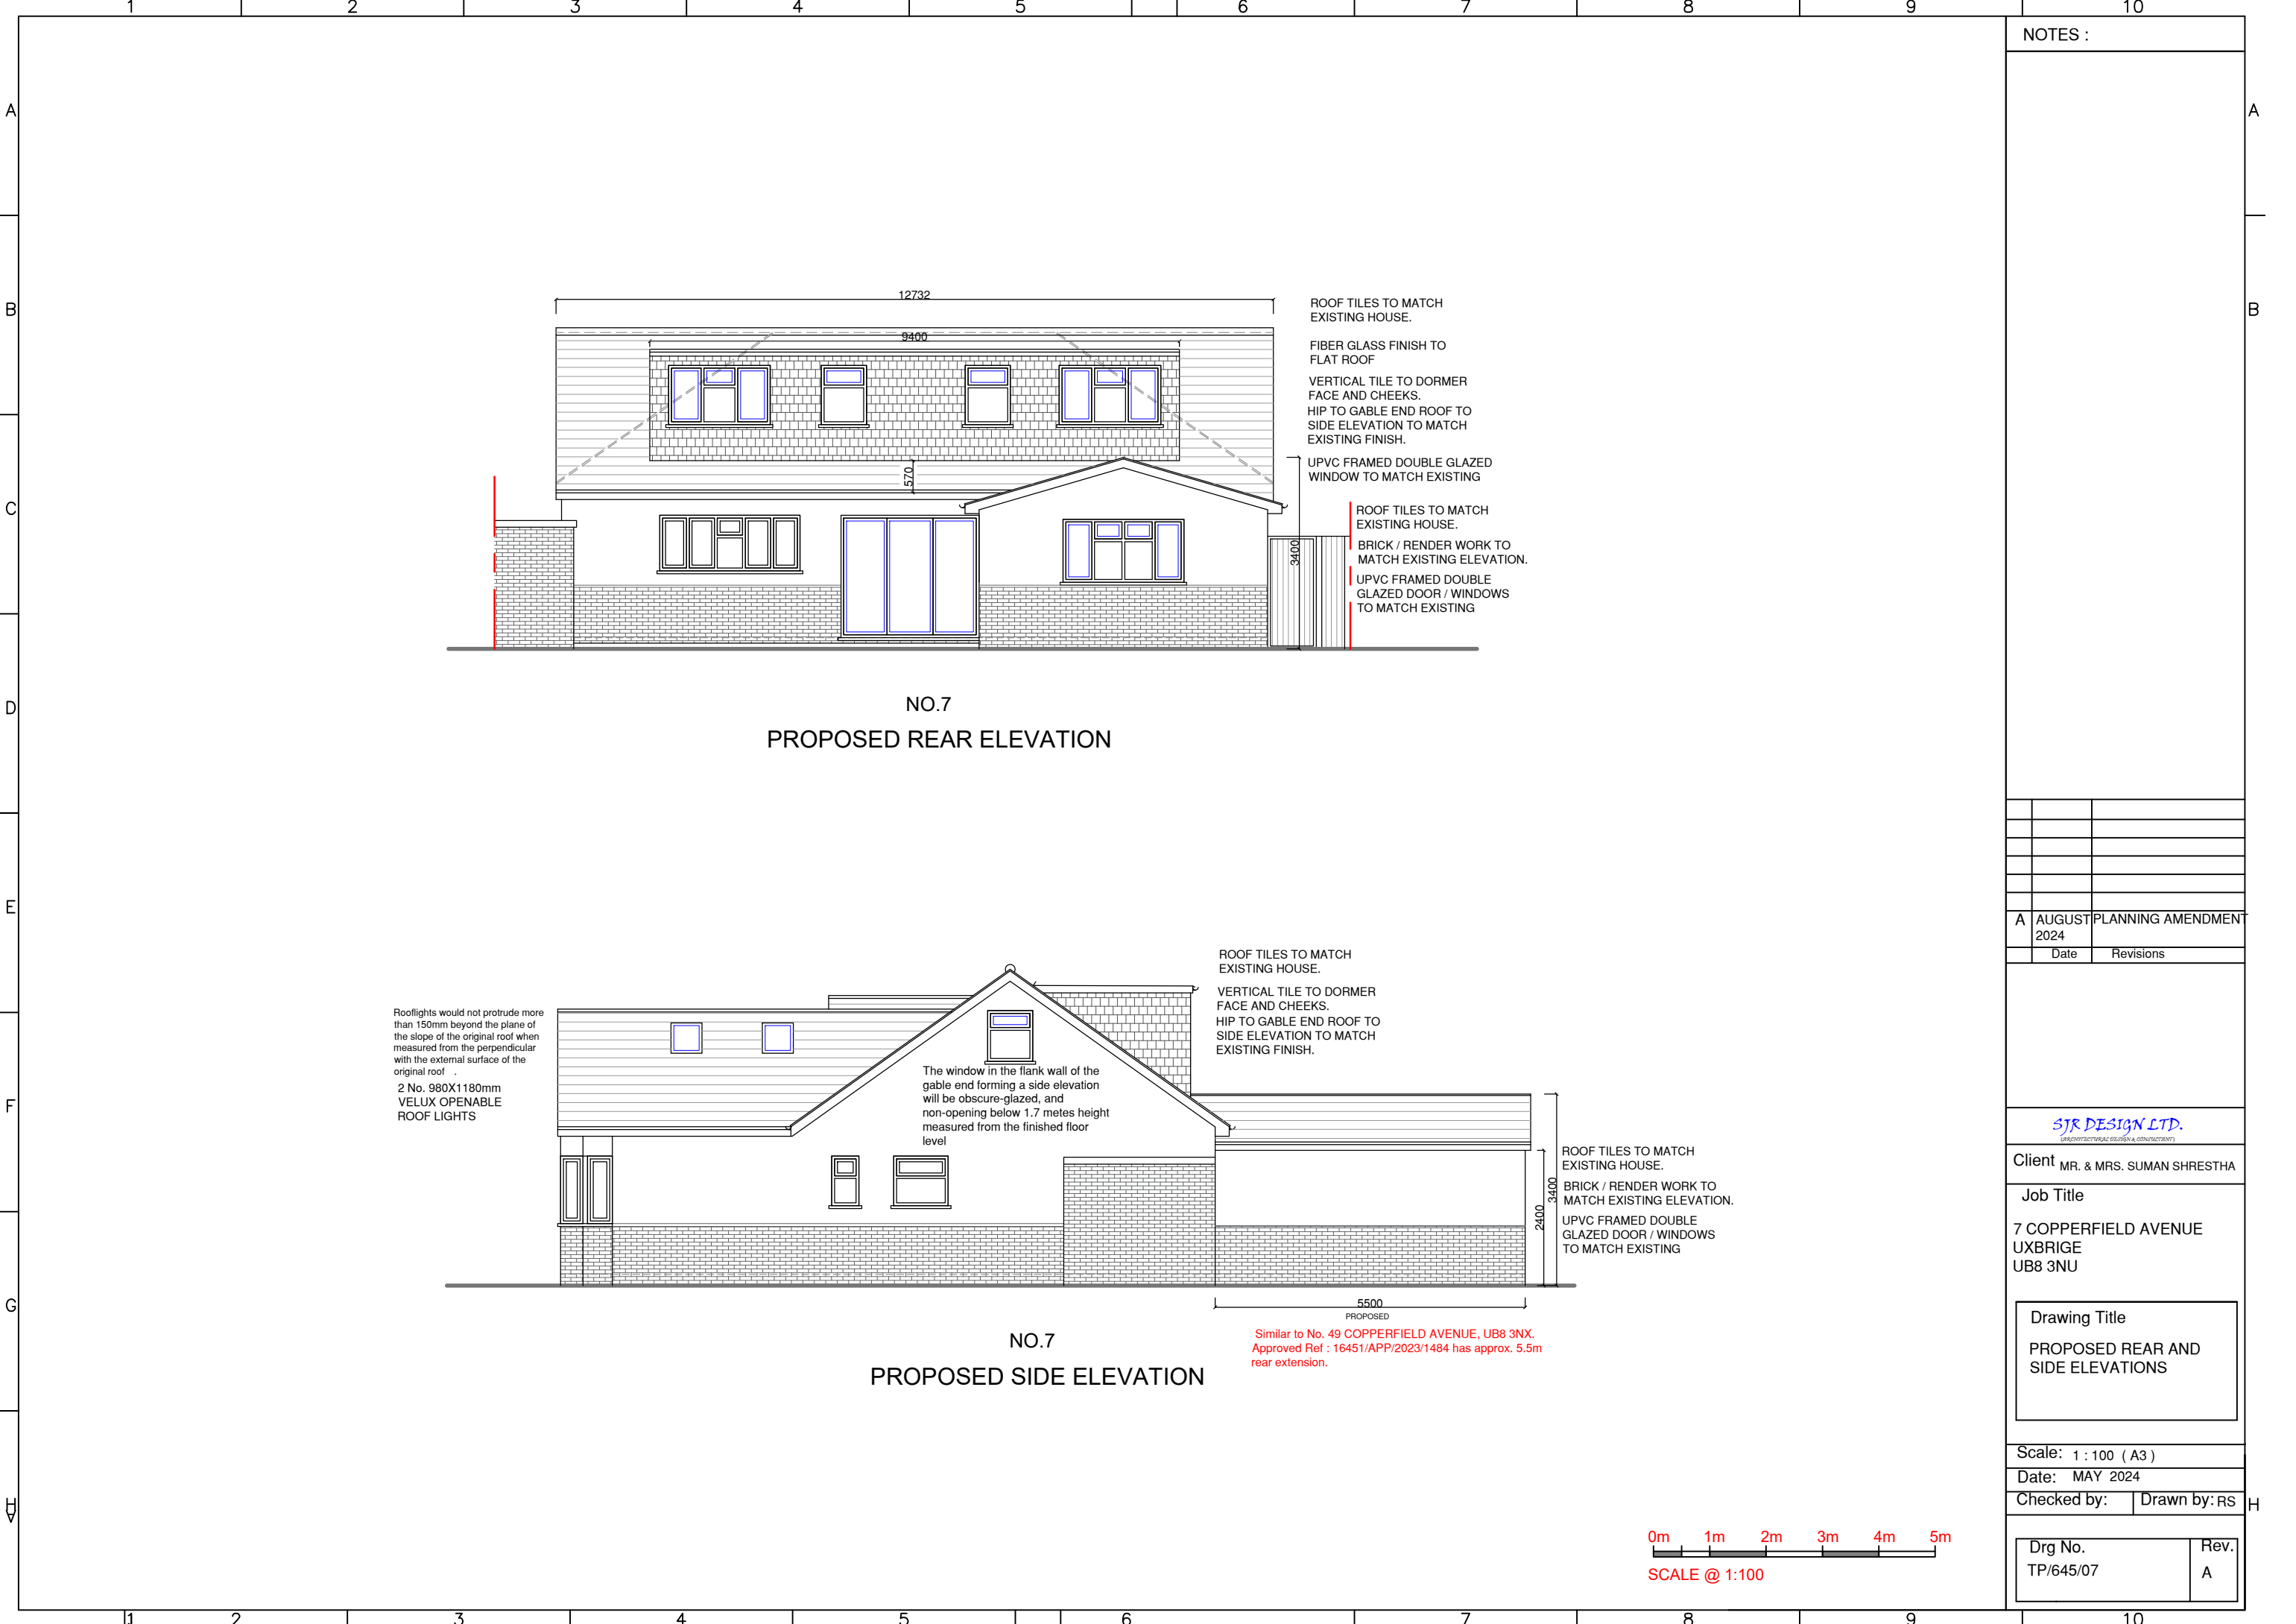

NOTES :

A	AUGUST 2024	PLANNING AMENDMENT
	Date	Revisions

SJR DESIGN LTD. (ARCHITECTURAL DESIGN & CONSULTANT)	
Client	MR. & MRS. SUMAN SHRESTHA
Job Title	7 COPPERFIELD AVENUE UXBRIDGE UB8 3NU

Drawing Title
PROPOSED REAR AND SIDE ELEVATIONS

Scale: 1 : 100 (A3)	
Date: MAY 2024	
Checked by:	Drawn by: RS

Drg No. TP/645/07	Rev. A
----------------------	-----------